

PART N.E. 1/4 SEC. 22, T.5N., R.2W., S.L.B. & M.  
**GOODFELLOW SUBDIVISION NO.2**

TAXING UNIT: 41

IN ROY CITY  
 SCALE 1" = 50'

5600 SOUTH ST.


NE COR OF NE 1/4  
 SEC 22, T5N, R2W

SEE PAGE 86

SEE PAGE 86

SEE PAGE 86

SEE PAGE 87

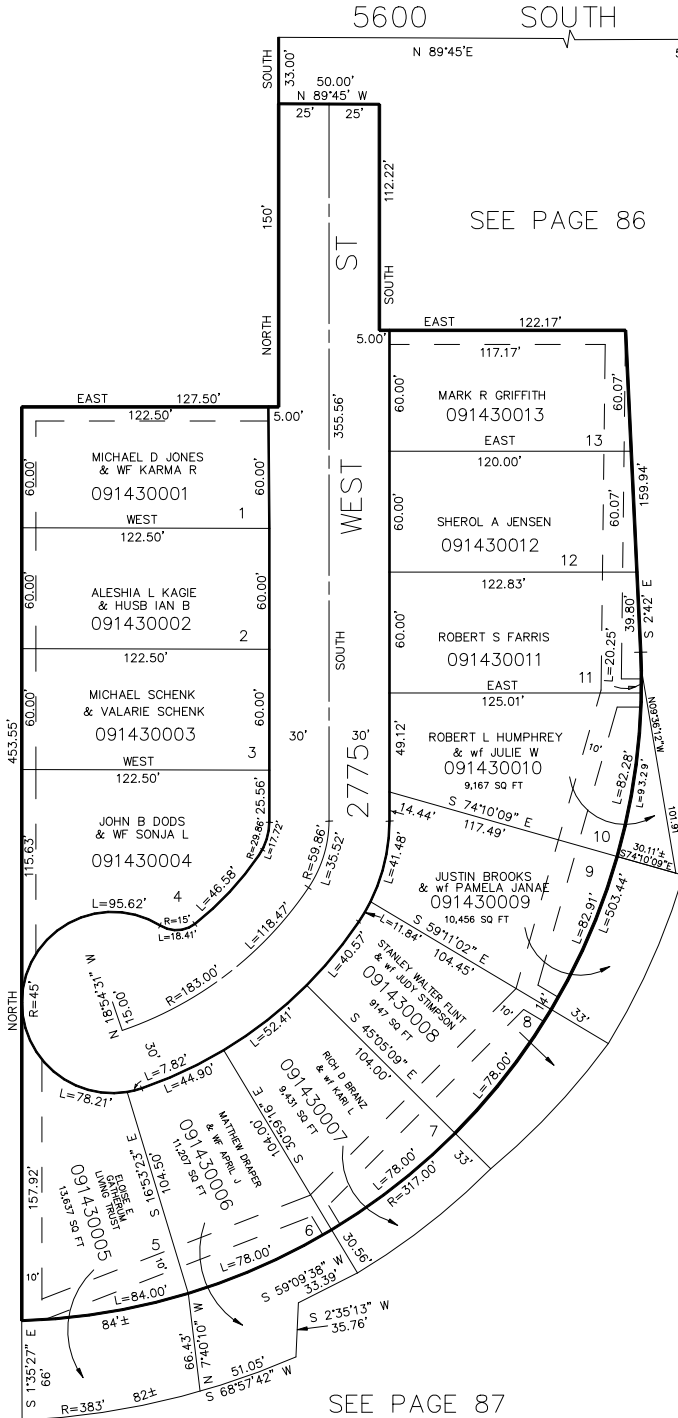

7' UTILITY & DRAINAGE EASEMENTS  
 EACH SIDE OF PROPERTY LINE AS  
 INDICATED BY DASHED LINES,  
 EXCEPT AS OTHERWISE SHOWN.

FOR COMPLETE ENG. DATA  
 SEE ORIG. DED. PLAT IN  
 BOOK 16, PAGE 30.