

PART OF S.W. 1/4, SEC. 14, T.5N., R.2W., S.L.B. & M.
VALLEY WEST SUBDIVISION NO. 4


IN ROY CITY

SCALE 1" = 50'

TAXING UNIT: 41

147

N.E. COR
 N.W. 1/4
 S.W. 1/4
 SEC. 14

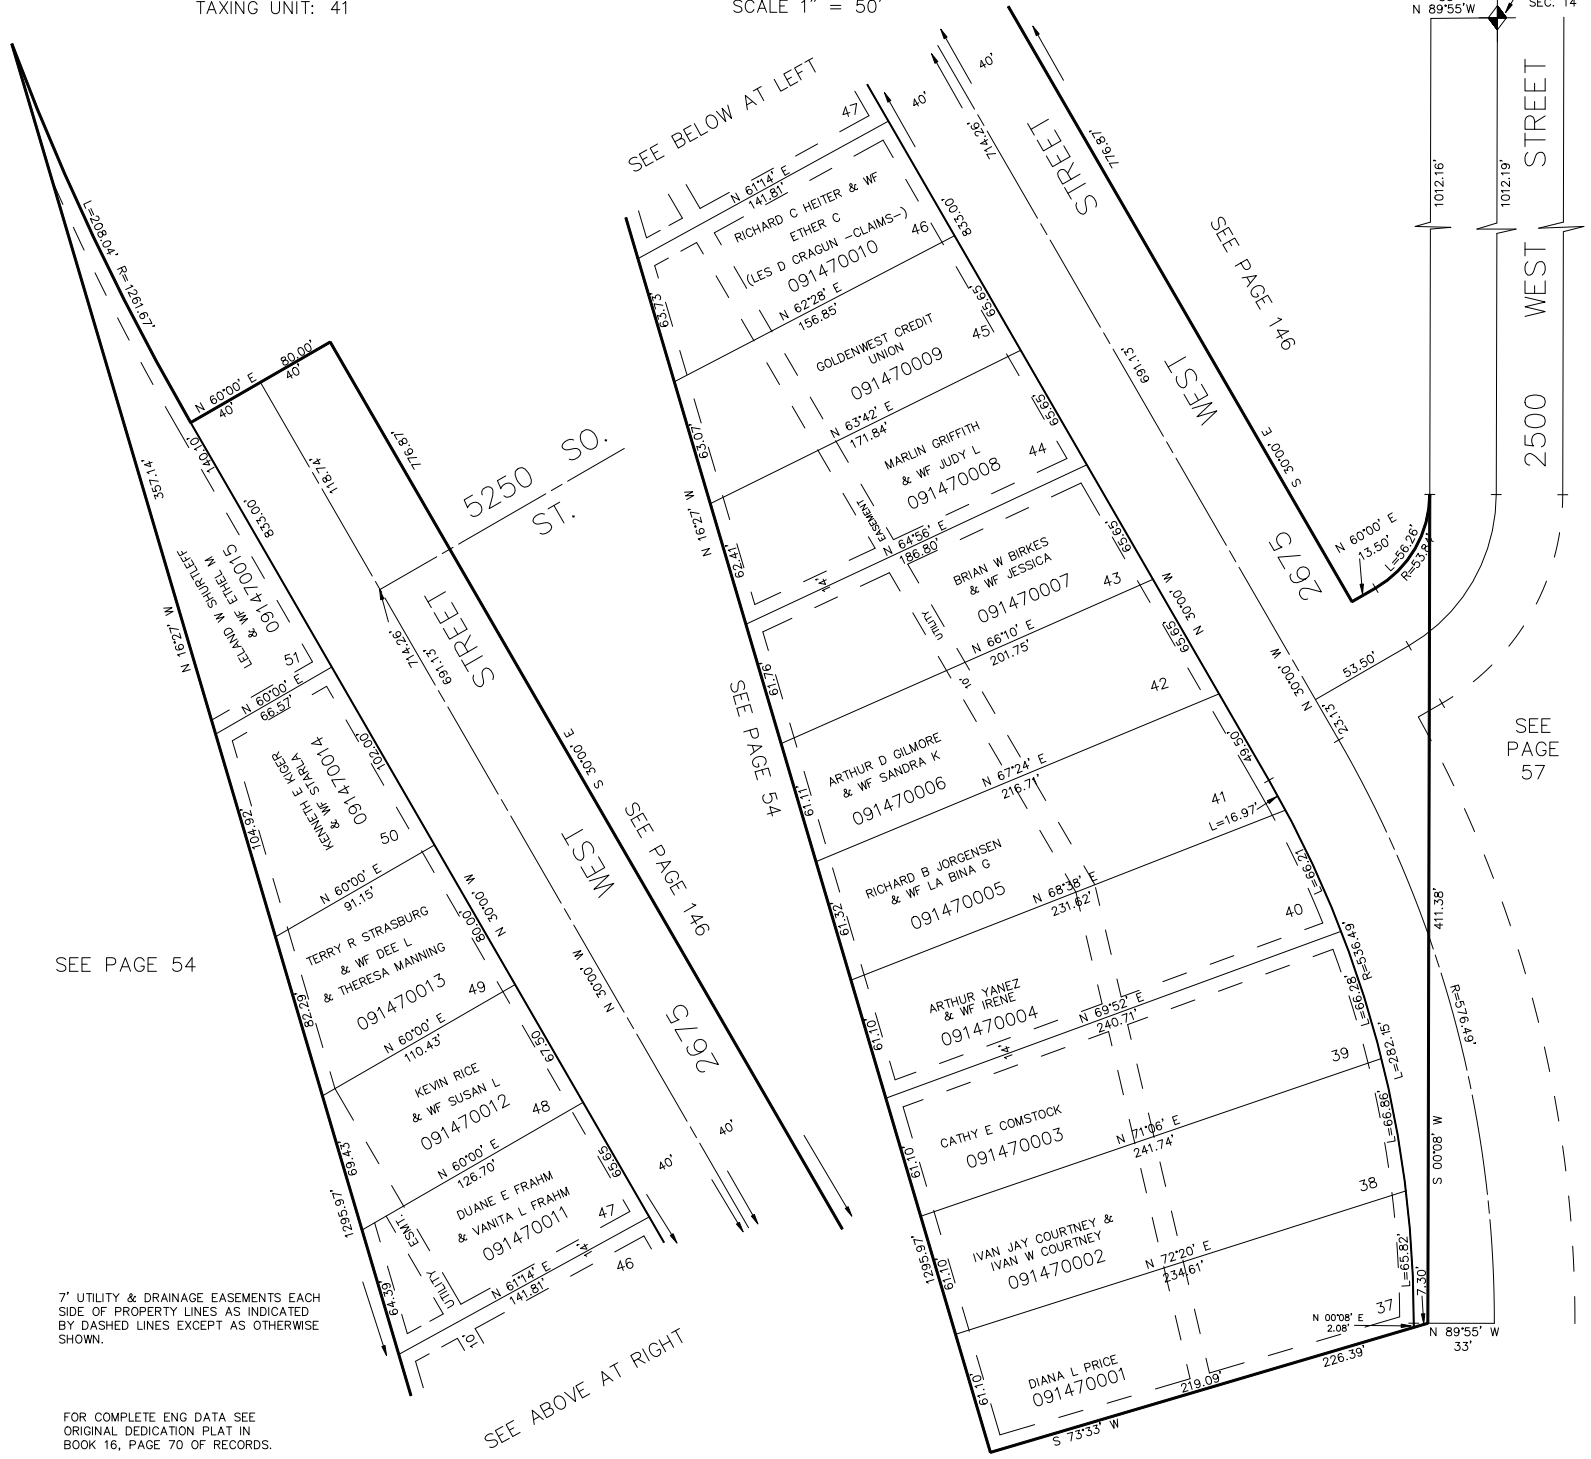

SEE PAGE 54

7' UTILITY & DRAINAGE EASEMENTS EACH
 SIDE OF PROPERTY LINES AS INDICATED
 BY DASHED LINES EXCEPT AS OTHERWISE
 SHOWN.

FOR COMPLETE ENG DATA SEE
 ORIGINAL DEDICATION PLAT IN
 BOOK 16, PAGE 70 OF RECORDS.

SEE ABOVE AT RIGHT

SEE PAGE 54

SEE
 PAGE
 57