


PART OF S.W. 1/4, SEC. 14, T.5N., R.2W., S.L.B. & M.  
**VALLEY WEST SUBDIVISION NO. 4**

147

TAXING UNIT: 41

IN ROY CITY  
 SCALE 1" = 50'

N.E. COR  
 N.W. 1/4  
 S.W. 1/4  
 SEC. 14

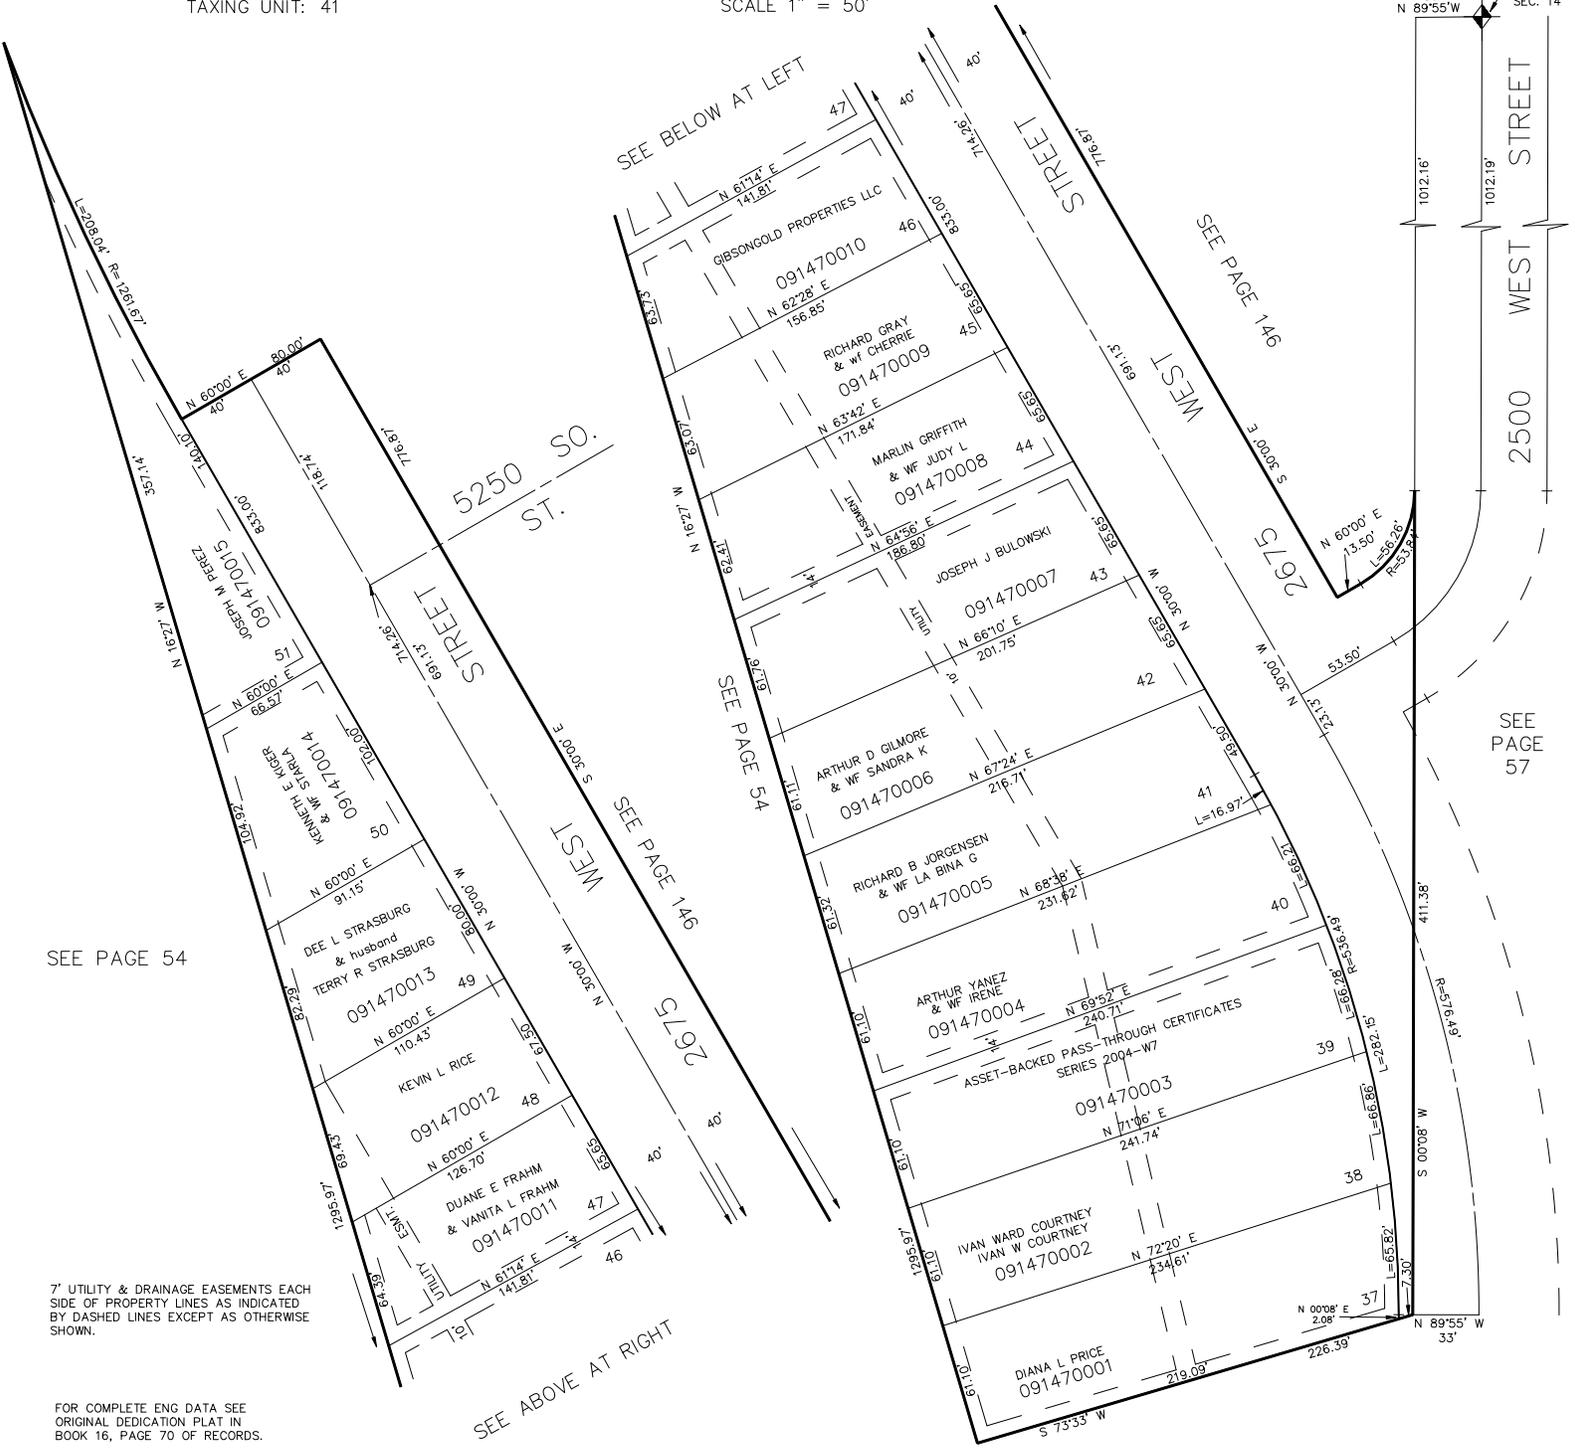

SEE PAGE 54

7' UTILITY & DRAINAGE EASEMENTS EACH SIDE OF PROPERTY LINES AS INDICATED BY DASHED LINES EXCEPT AS OTHERWISE SHOWN.

FOR COMPLETE ENG DATA SEE ORIGINAL DEDICATION PLAT IN BOOK 16, PAGE 70 OF RECORDS.

SEE ABOVE AT RIGHT

SEE PAGE 54

SEE PAGE 57