


PART OF S.W. 1/4, SEC. 14, T.5N., R.2W., S.L.B. & M.
VALLEY WEST SUBDIVISION NO. 4

TAXING UNIT: 41

IN ROY CITY
 SCALE 1" = 50'

N.E. COR
 N.W. 1/4
 S.W. 1/4
 SEC. 14

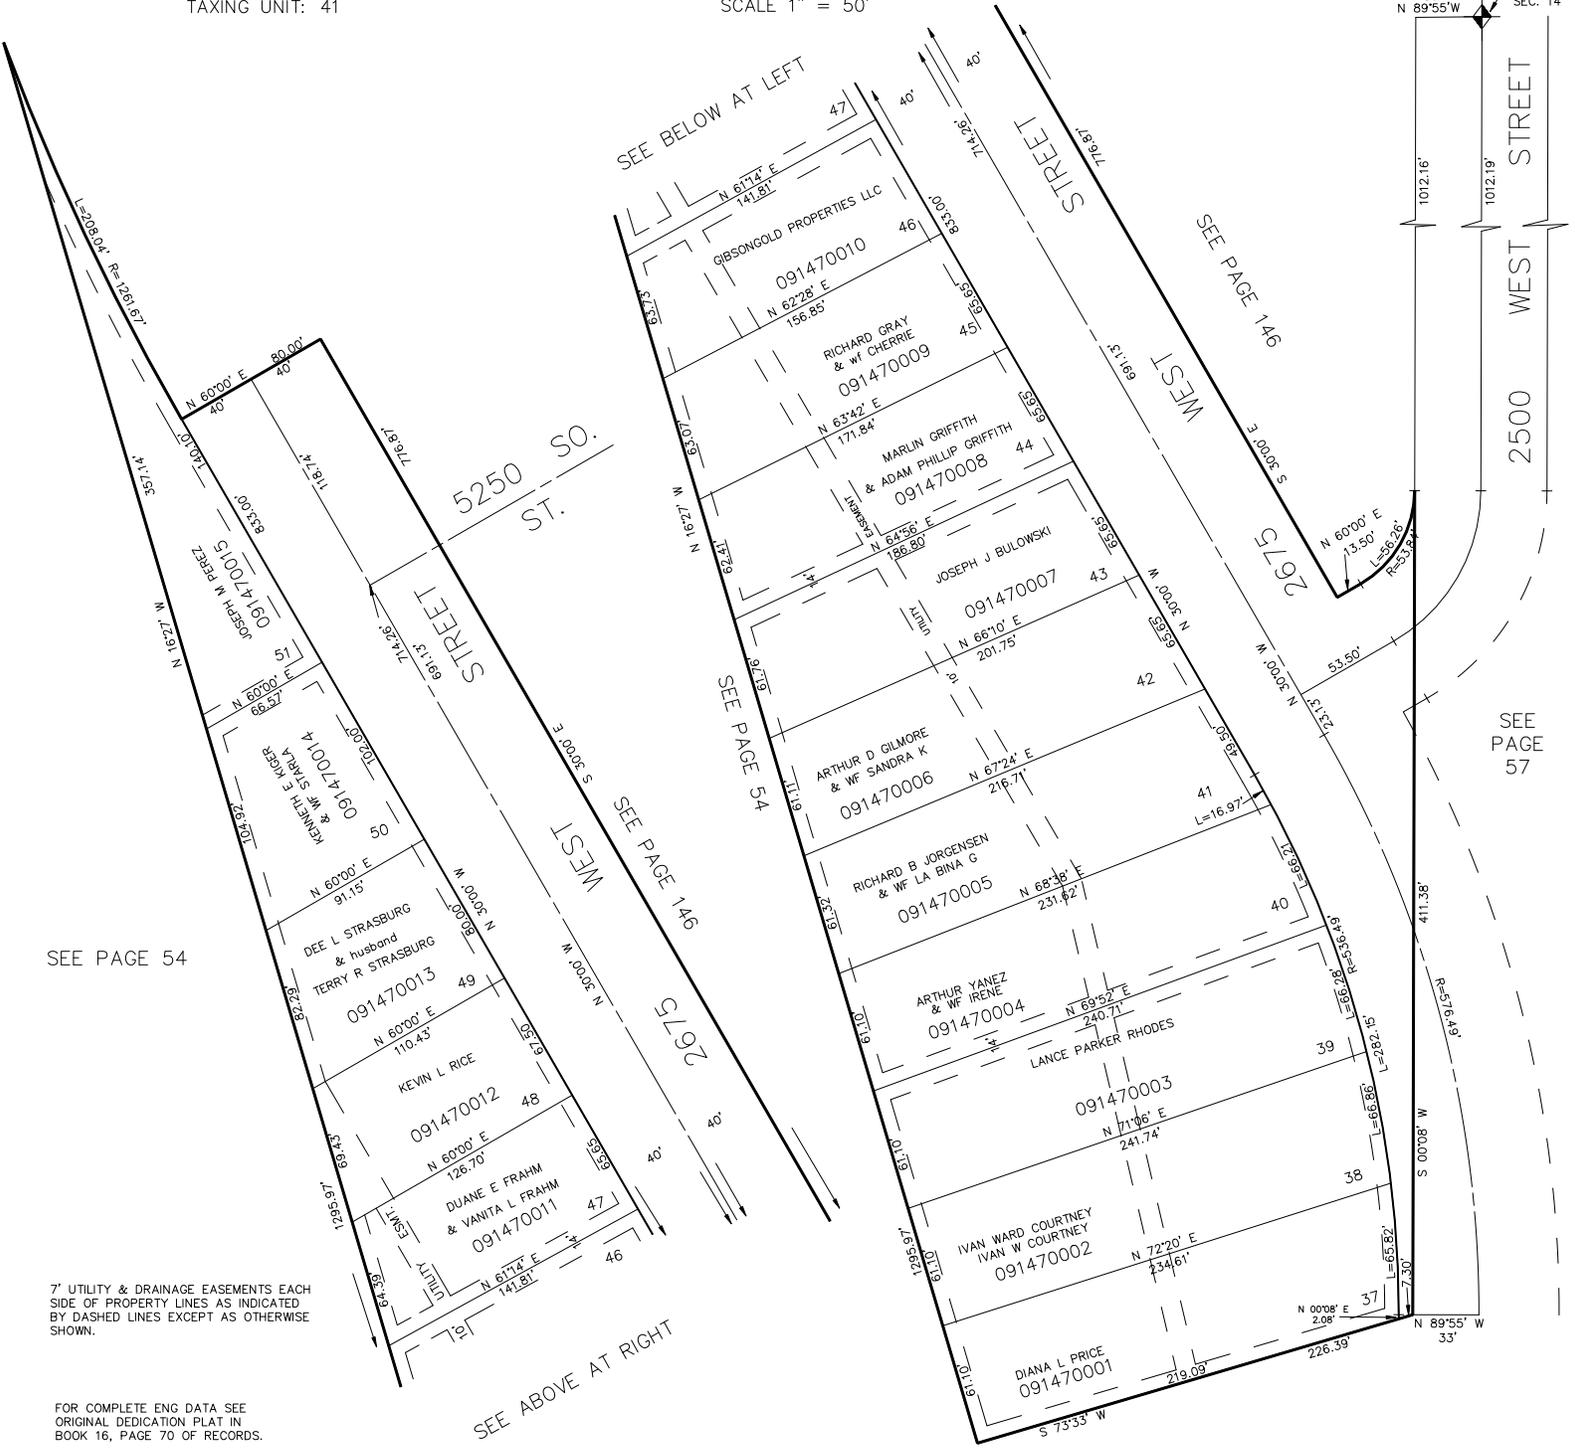

SEE PAGE 54

SEE BELOW AT LEFT

SEE PAGE 146

SEE PAGE 57

SEE ABOVE AT RIGHT

SEE PAGE 54

7' UTILITY & DRAINAGE EASEMENTS EACH SIDE OF PROPERTY LINES AS INDICATED BY DASHED LINES EXCEPT AS OTHERWISE SHOWN.

FOR COMPLETE ENG DATA SEE ORIGINAL DEDICATION PLAT IN BOOK 16, PAGE 70 OF RECORDS.