

PART OF N.E. 1/4 OF SEC. 22, T.5N,R.2W, S.L.B.M. 150
ARTHUR JONES ESTATES SUBDIVISION NO. 2
 TAXING UNIT: 41 IN ROY CITY
 SCALE 1"=50'
 PREFIX: 09-150

SEE PAGE 85-3


SEE PAGE 148

SEE PAGE 85-2

FOR COMPLETE ENG. DATA
 SEE ORIG. DED. PLAT IN
 BOOK 17, PAGE 15

SEE PAGE 85-2

NOTE '7' UTILITY & DRAINAGE
 EASEMENTS ON EACH
 SIDE OF PROPERTY
 LINES AS INDICATED
 BY DASHED LINES

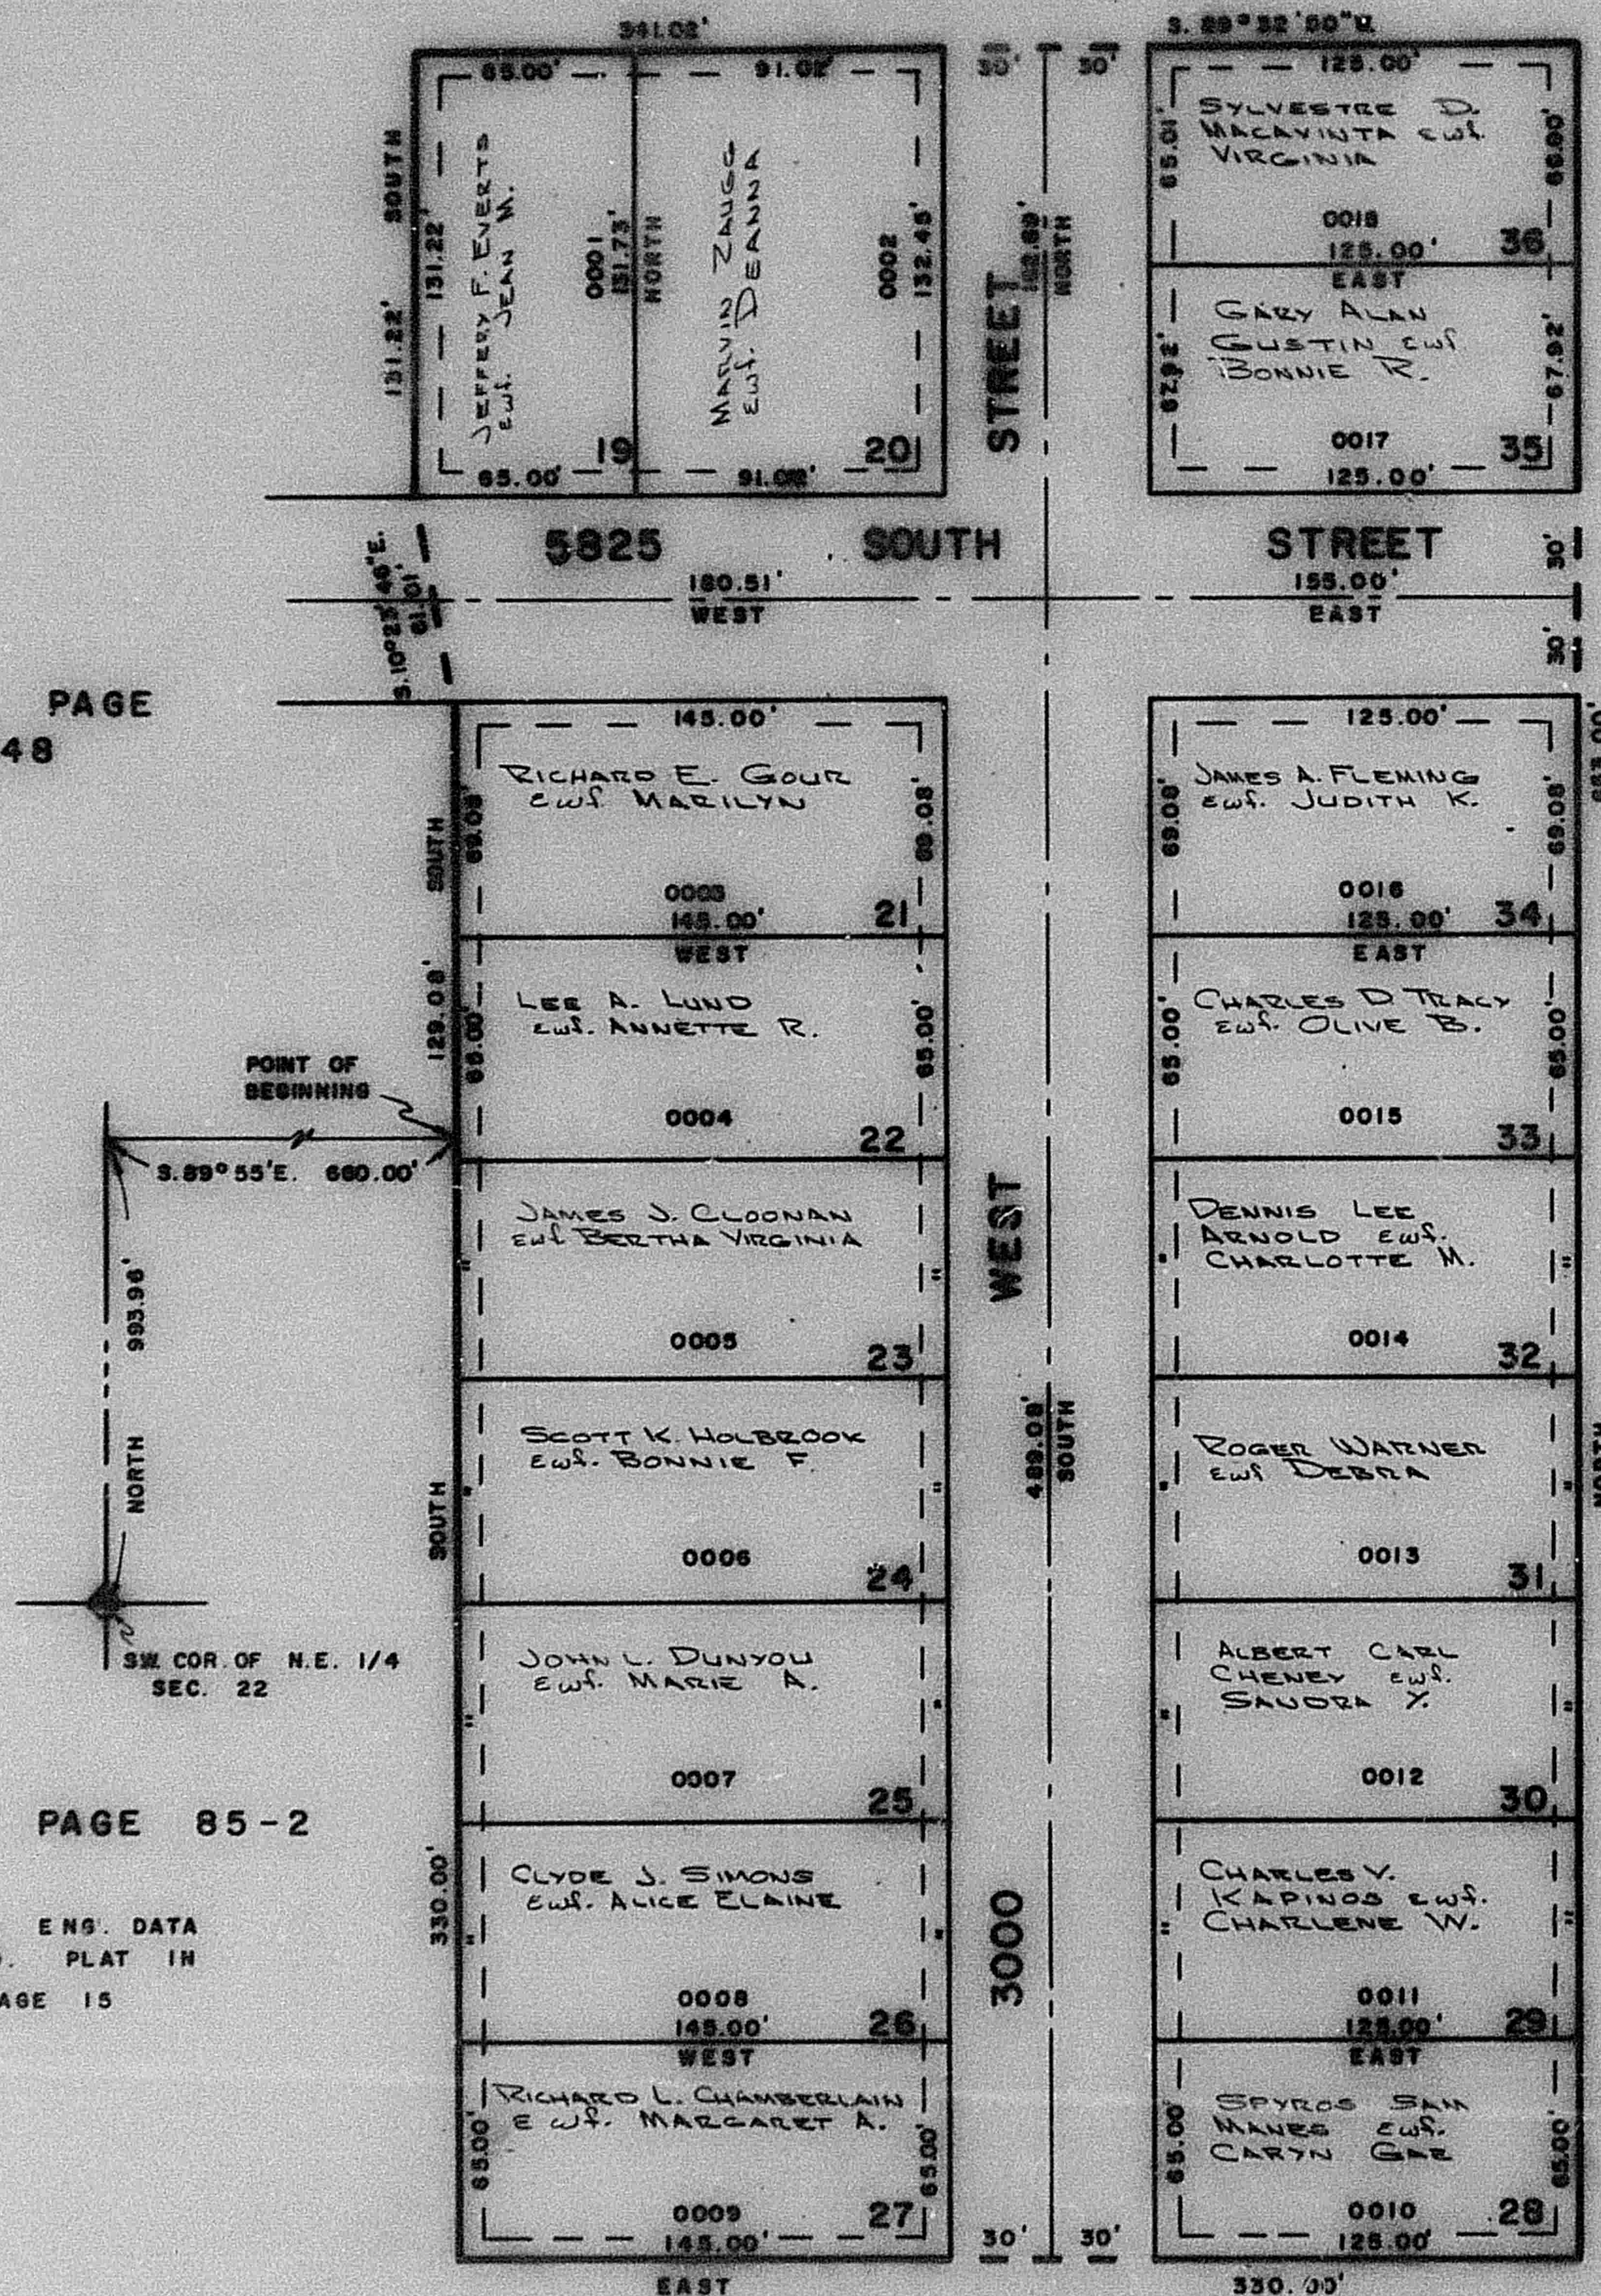

SEE PAGE 85-2

W.F.J. 11-71