

PART OF N.E. 1/4 OF SEC. 22, T5N,R2W, SLB&M.

150

ARTHUR JONES ESTATES SUBDIVISION NO. 2


TAXING UNIT 41

IN ROY CITY

PREFIX-09-150

SCALE 1"=50'

SEE PAGE 85-3

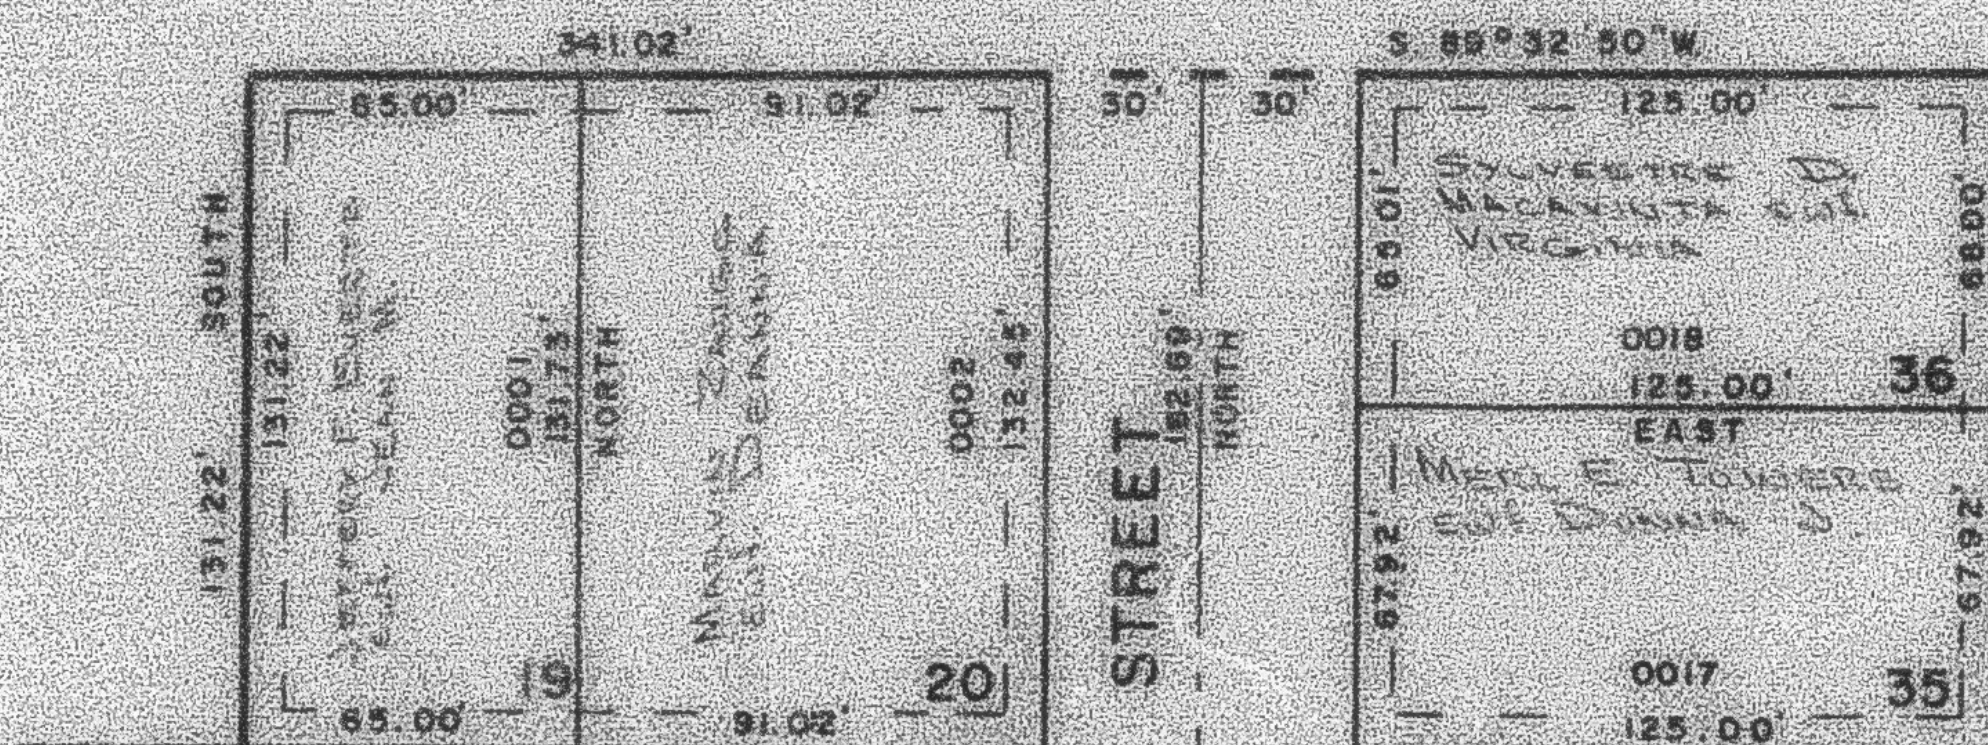


5825 SOUTH STREET

STREET


SEE PAGE 148

SEE PAGE 85-2

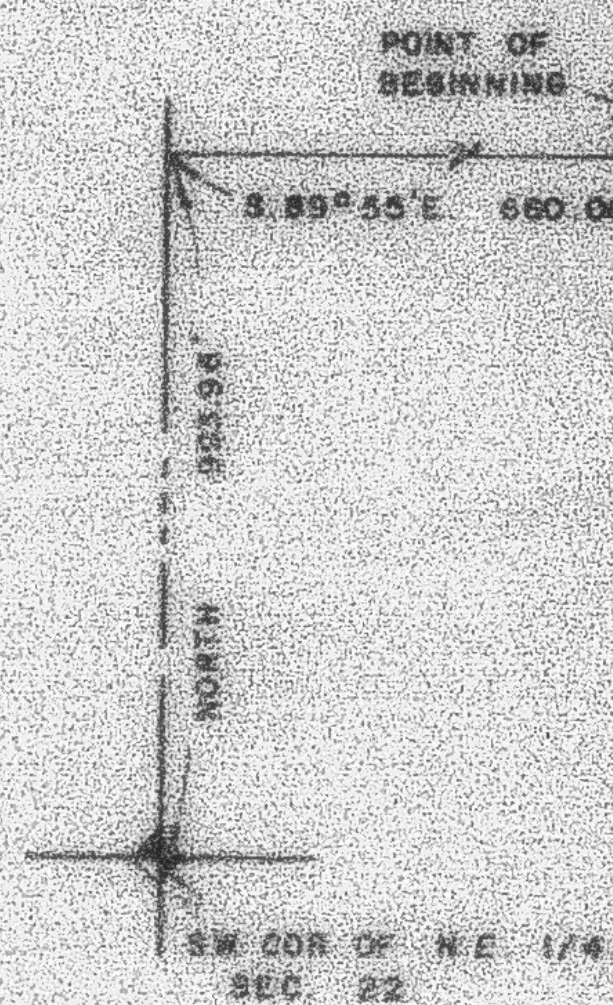

SEE PAGE 85-2

FOR COMPLETE ENG. DATA
SEE THIS DEED PLAT IN
BOOK 17, PAGE 15

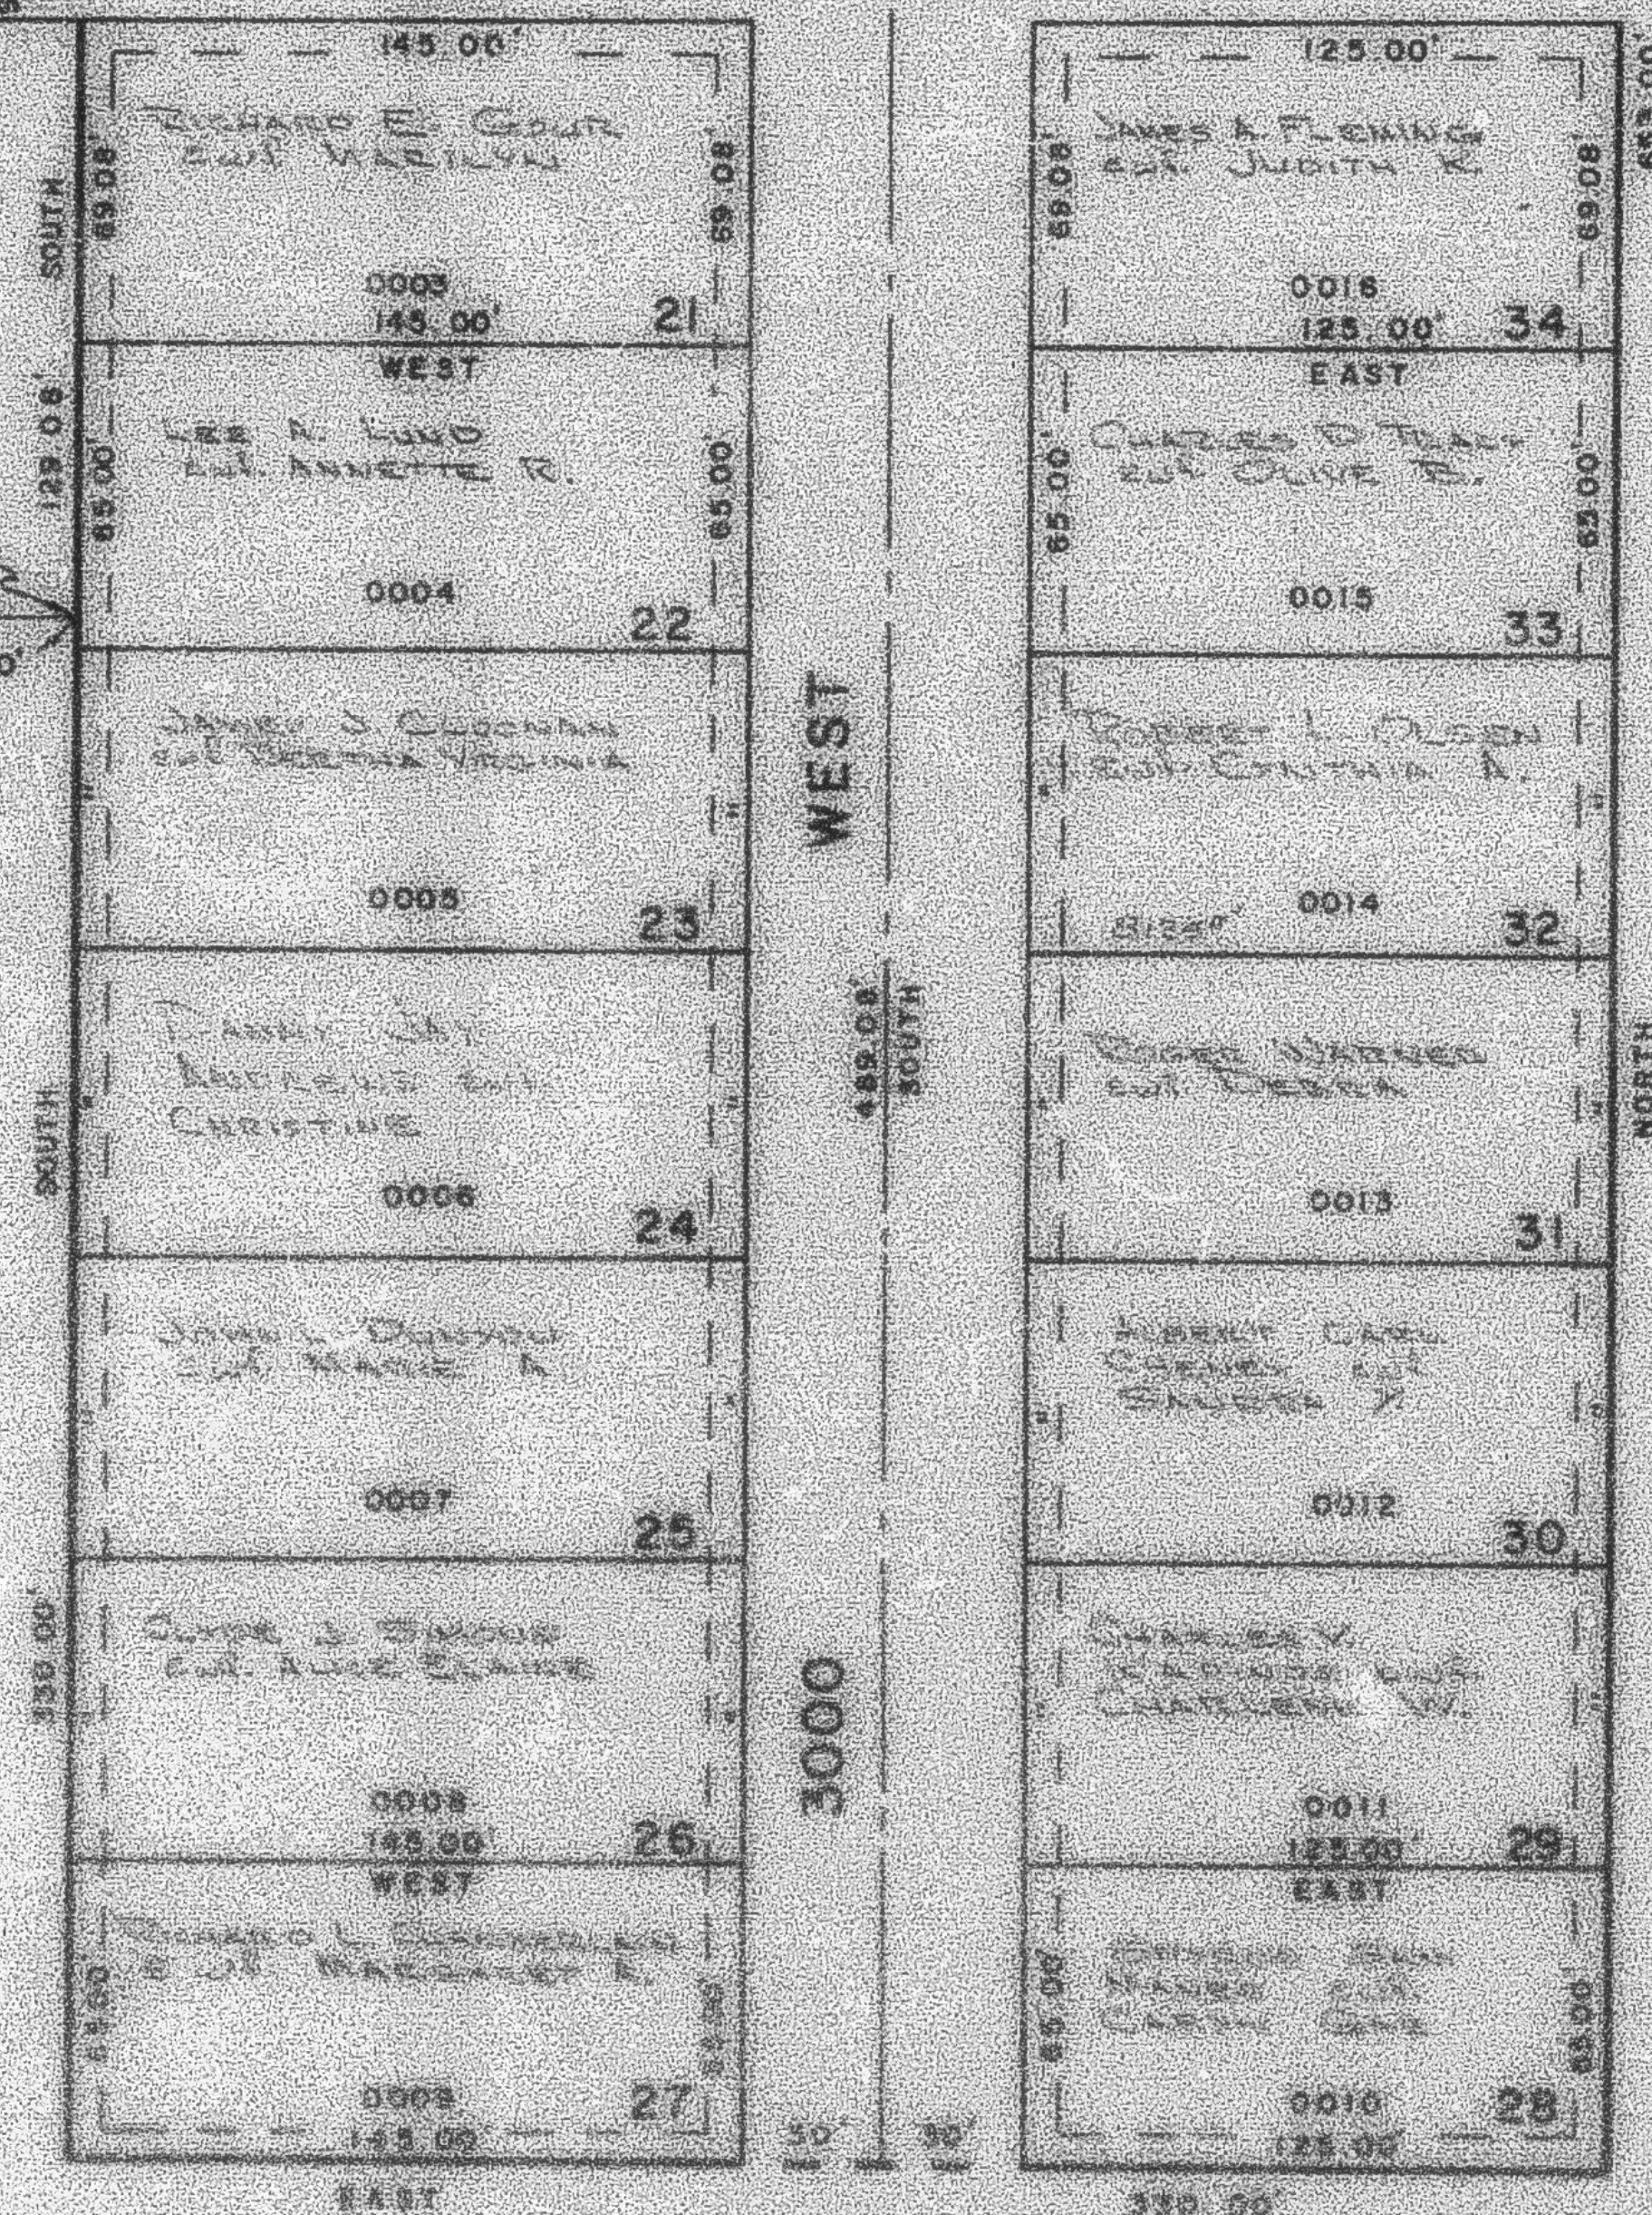

NOTE: UTILITY & DRAINAGE
EASEMENTS ON EACH
SIDE OF PROPERTY
LINES AS INDICATED
BY DASHED LINES

SEE PAGE 85-2

W.F.J. 11-71