

ARTHUR
TAXING UNIT: 41

PART OF N.E. 1/4 OF SEC. 22, T.5 N., R.2 W., S.L.B.&M.

150

JONES

ESTATES

SUBDIVISION


NO. 2

IN ROY CITY


PREFIX: 09-150

SCALE 1" = 50'

SEE PAGE 85 - 3

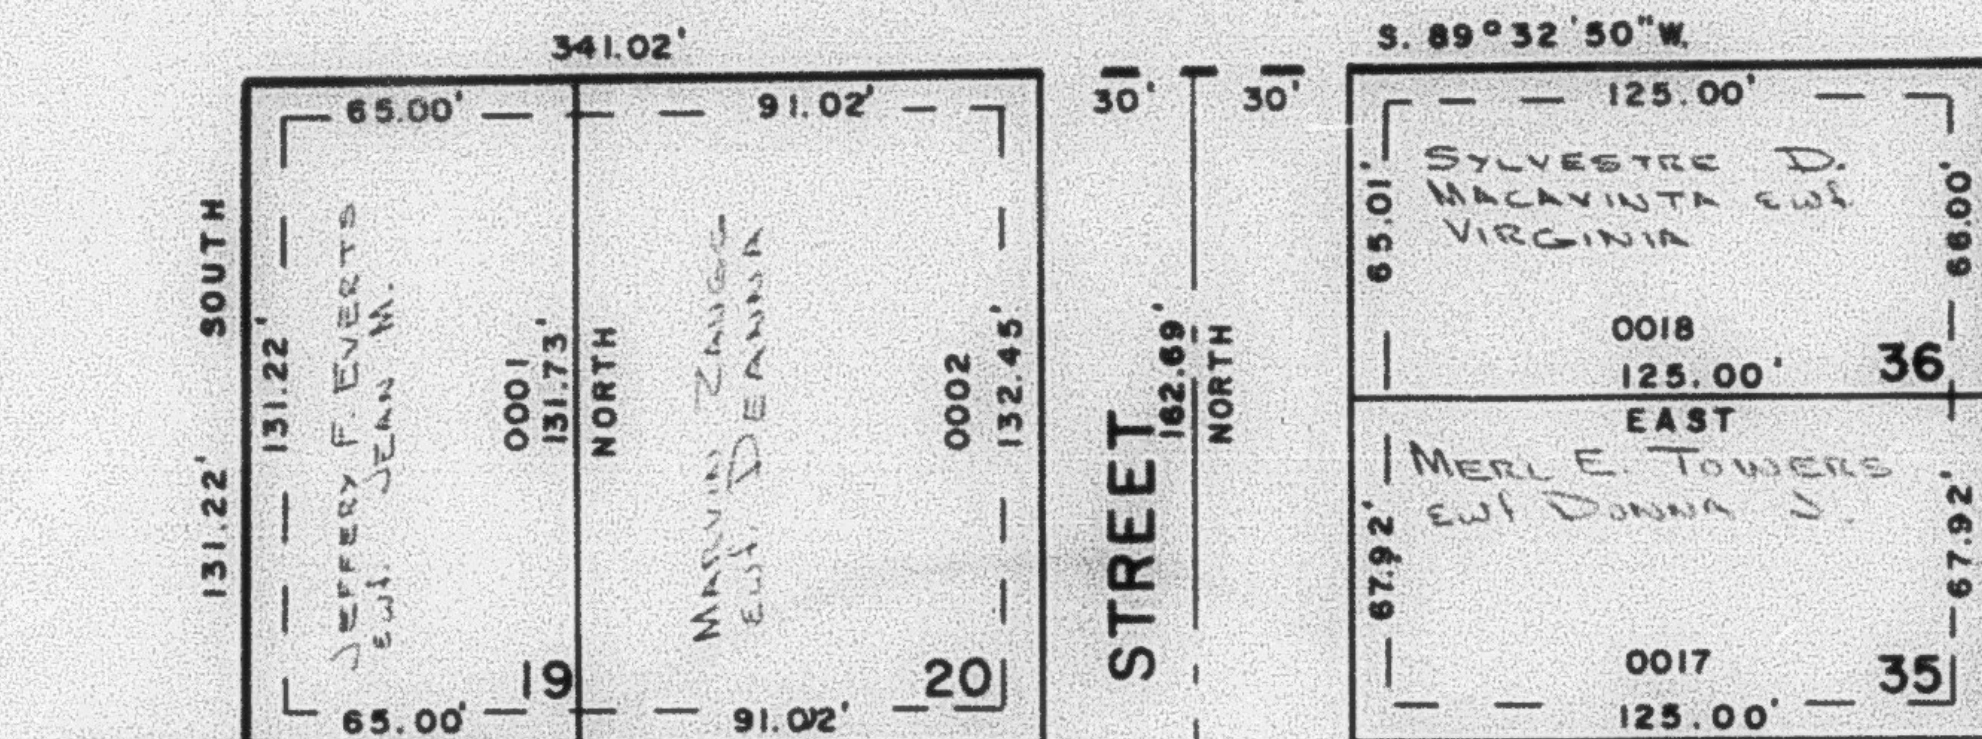

SEE PAGE
148

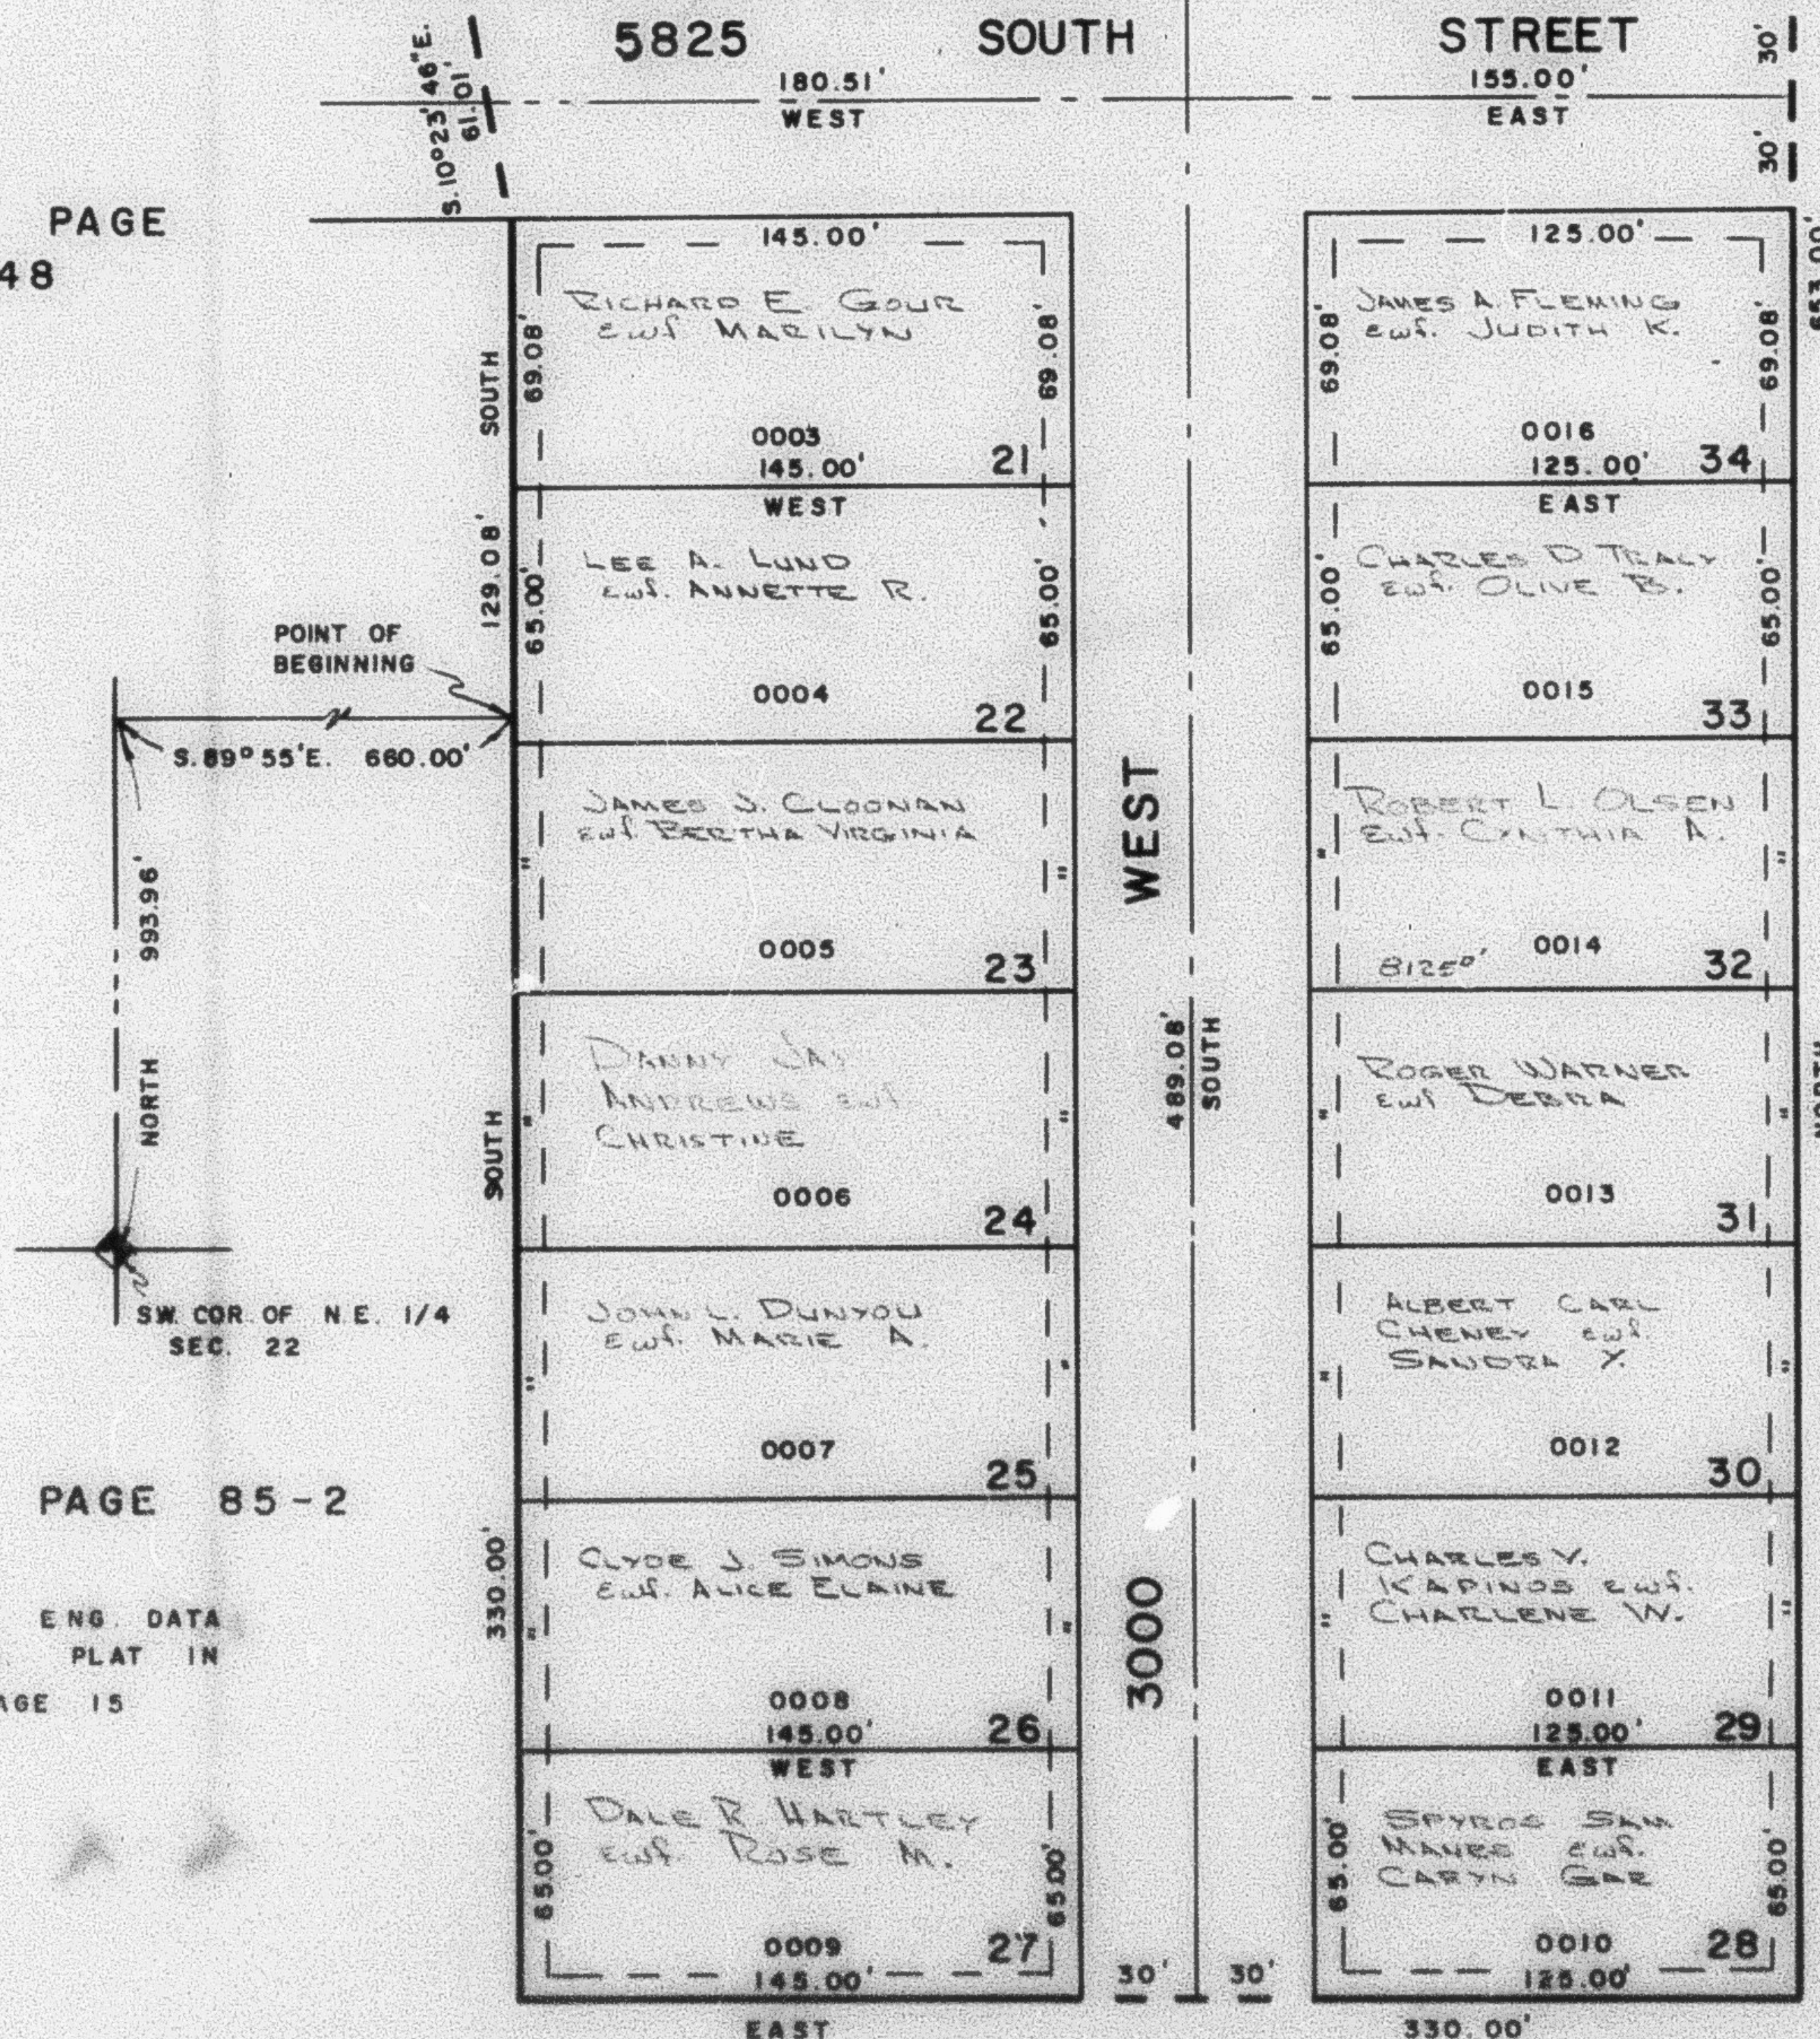

SEE PAGE
85- 2

FOR COMPLETE ENG. DATA
SEE ORIG. DED. PLAT. IN
BOOK 17, PAGE 15

SEE PAGE 85-2

NOTE: '7' UTILITY & DRAINAGE
EASEMENTS ON EACH
SIDE OF PROPERTY
LINES AS INDICATED
BY DASHED LINES

SEE PAGE 85-2

W.F.J. 11-71