



PART OF N.E. 1/4 OF SEC. 22, T.5 N., R.2 W., S.L.B.&M. 150
ARTHUR JONES ESTATES SUBDIVISION NO. 2
 TAXING UNIT: 41 IN ROY CITY
 SCALE 1" = 50' PREFIX: 09-150

SEE PAGE 85-3

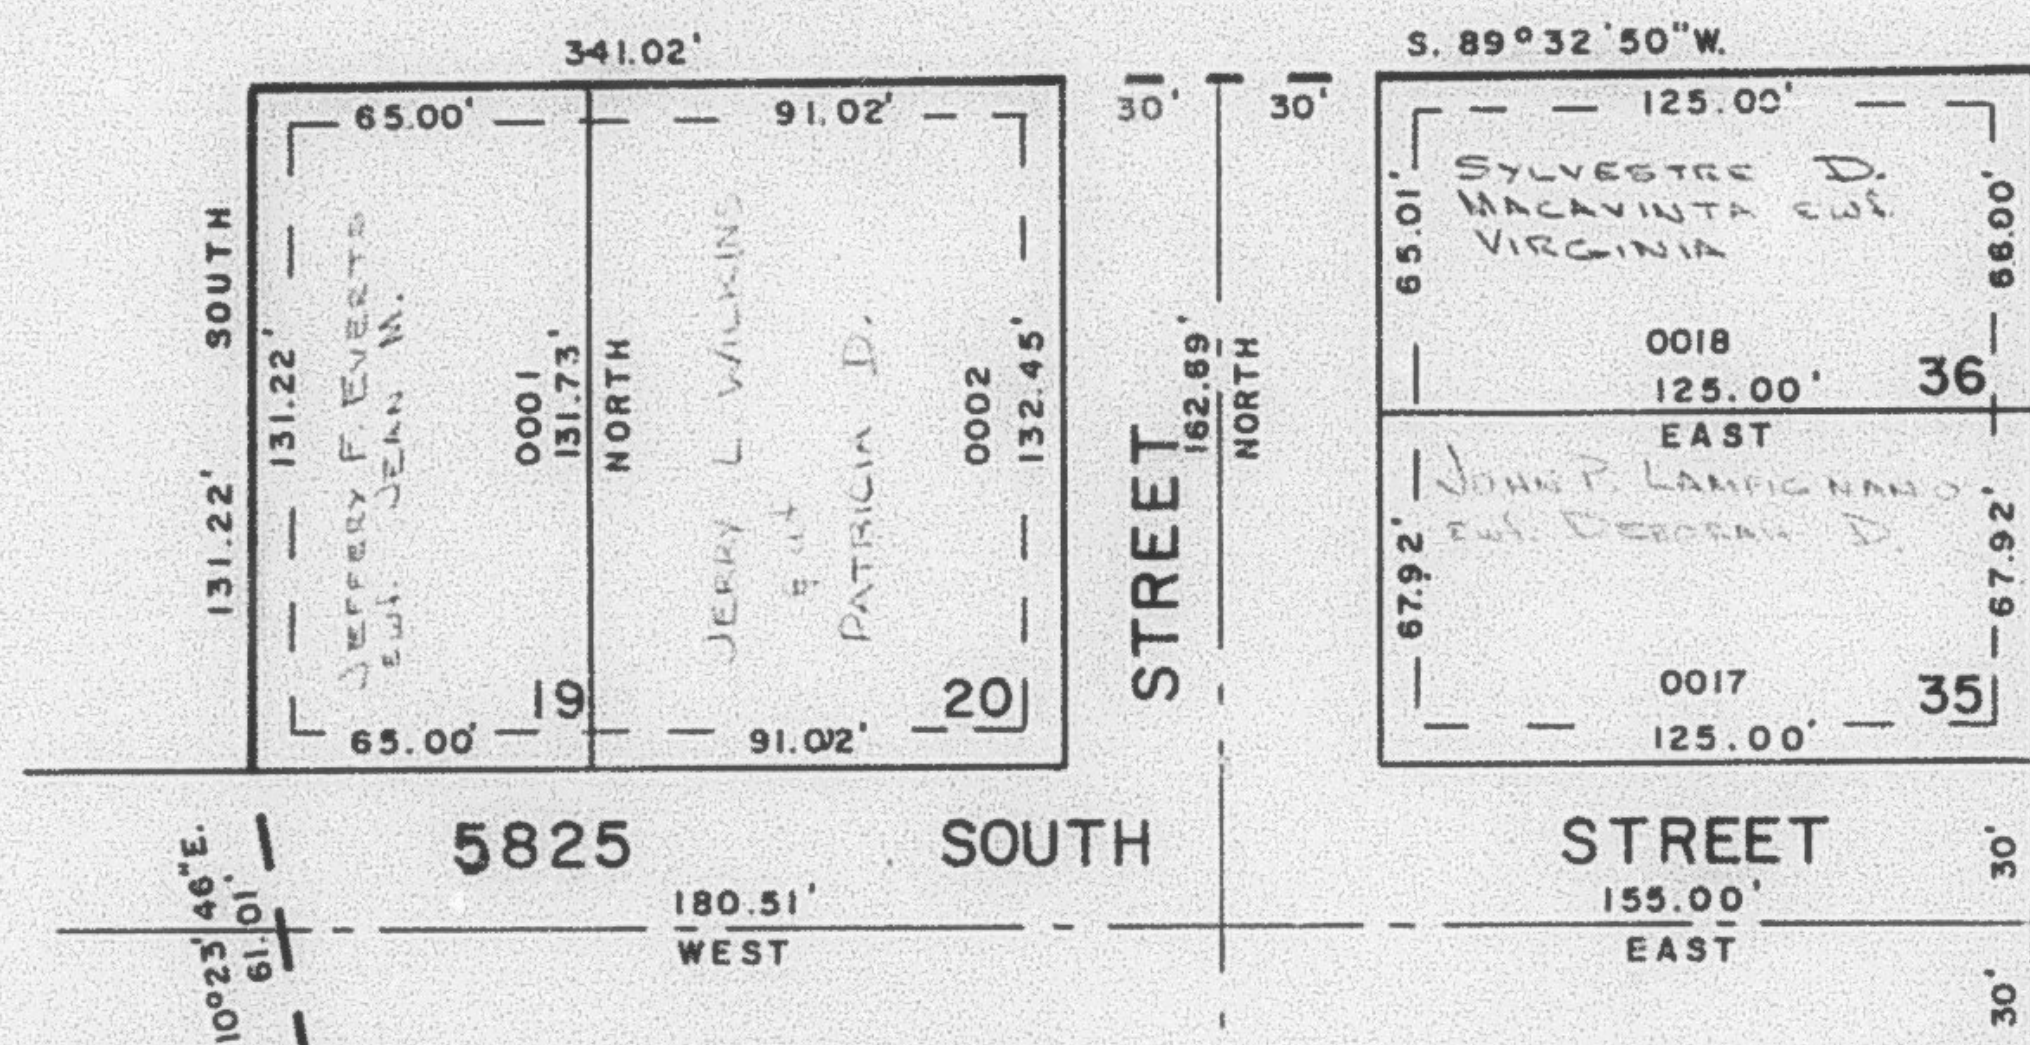


SEE PAGE 148

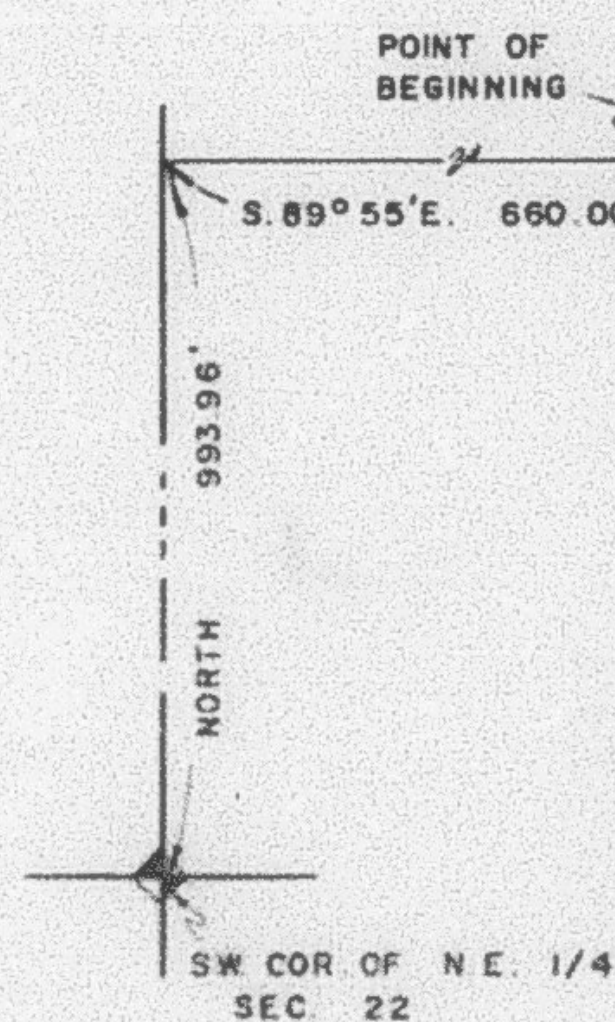

SEE PAGE 85-2

FOR COMPLETE ENG. DATA
 SEE ORIG. DED. PLAT. IN
 BOOK 17, PAGE 15

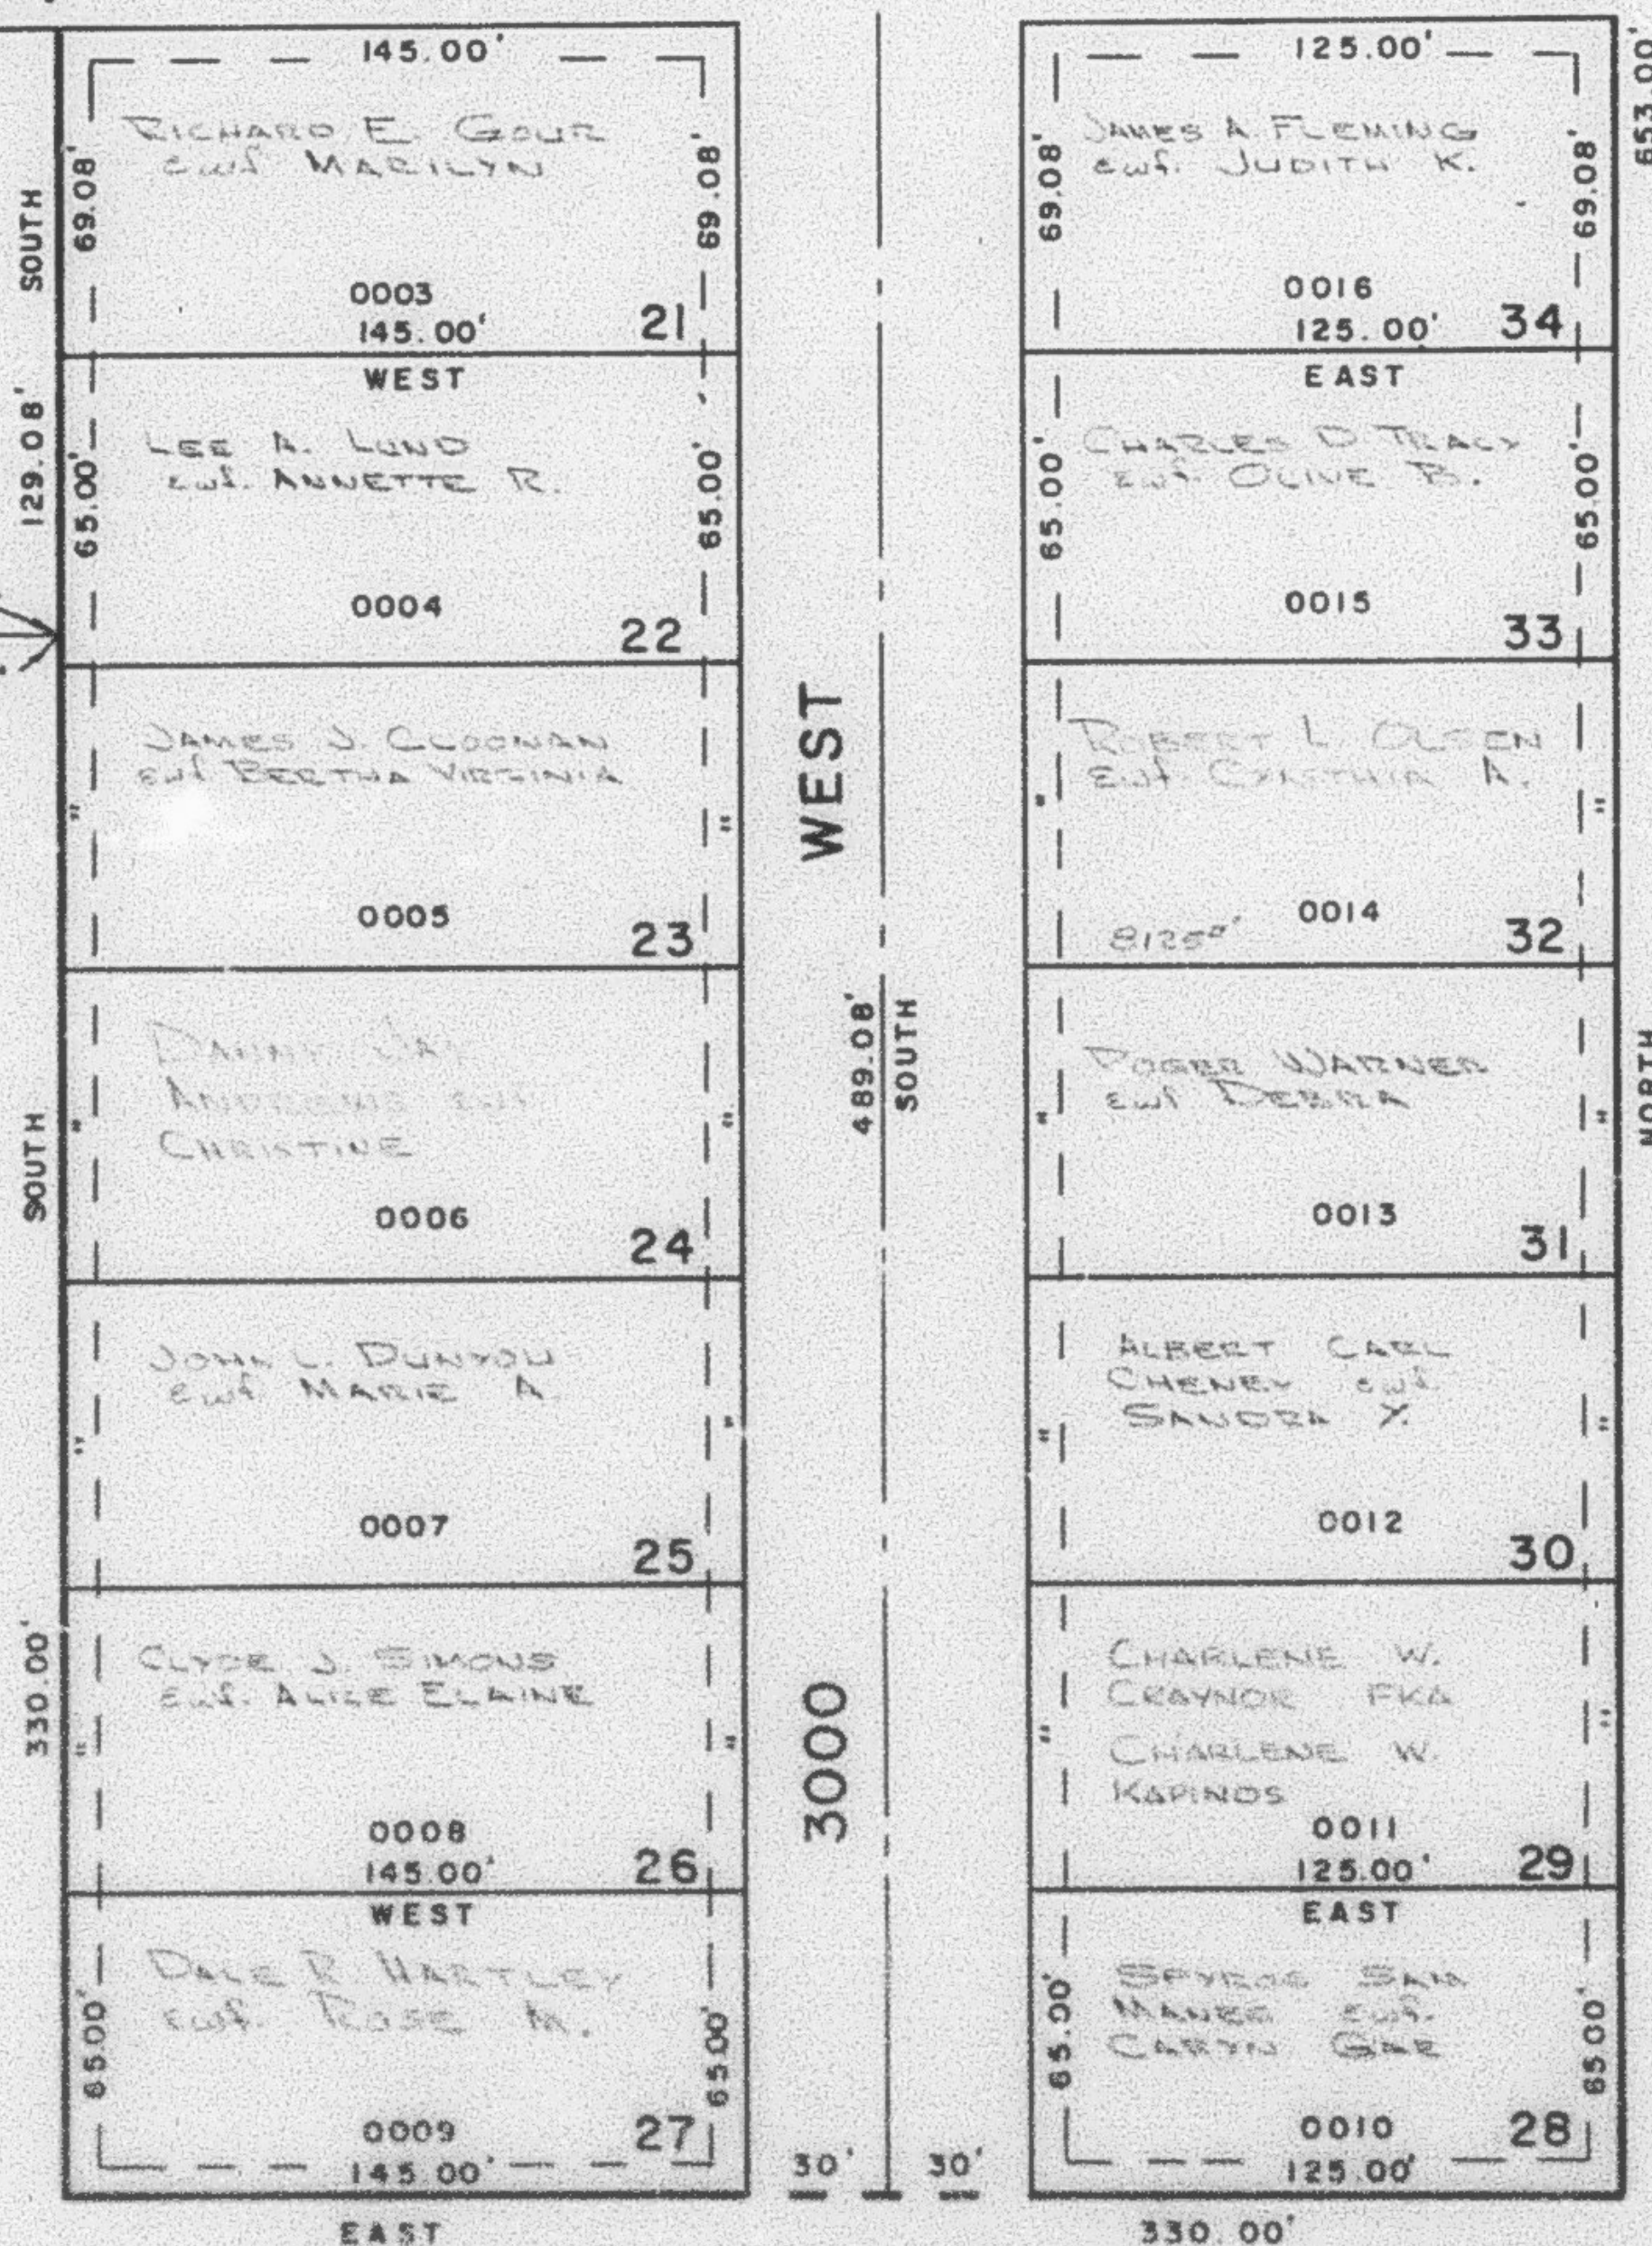

SEE PAGE 85-2

NOTE: '7' UTILITY & DRAINAGE
 EASEMENTS ON EACH
 SIDE OF PROPERTY
 LINES AS INDICATED
 BY DASHED LINES

SEE PAGE 85-2