

PART OF N.E. 1/4 OF SEC. 22, T.5N.R.2W, S.L.B.&M. 150

ARTHUR JONES ESTATES SUBDIVISION NO. 2

TAXING UNIT 41 IN ROY CITY PREFIX 09-150

SCALE 1" = 50'

SEE PAGE 85 - 3


SEE PAGE 148

SEE PAGE 85 - 2

SEE PAGE 85-2

FOR COMPLETE ENG DATA
SEE ORIG DED PLAT IN
BOOK 17, PAGE 15

NOTE: 7' UTILITY & DRAINAGE
EASEMENTS ON EACH
SIDE OF PROPERTY
LINES AS INDICATED
BY DASHED LINES

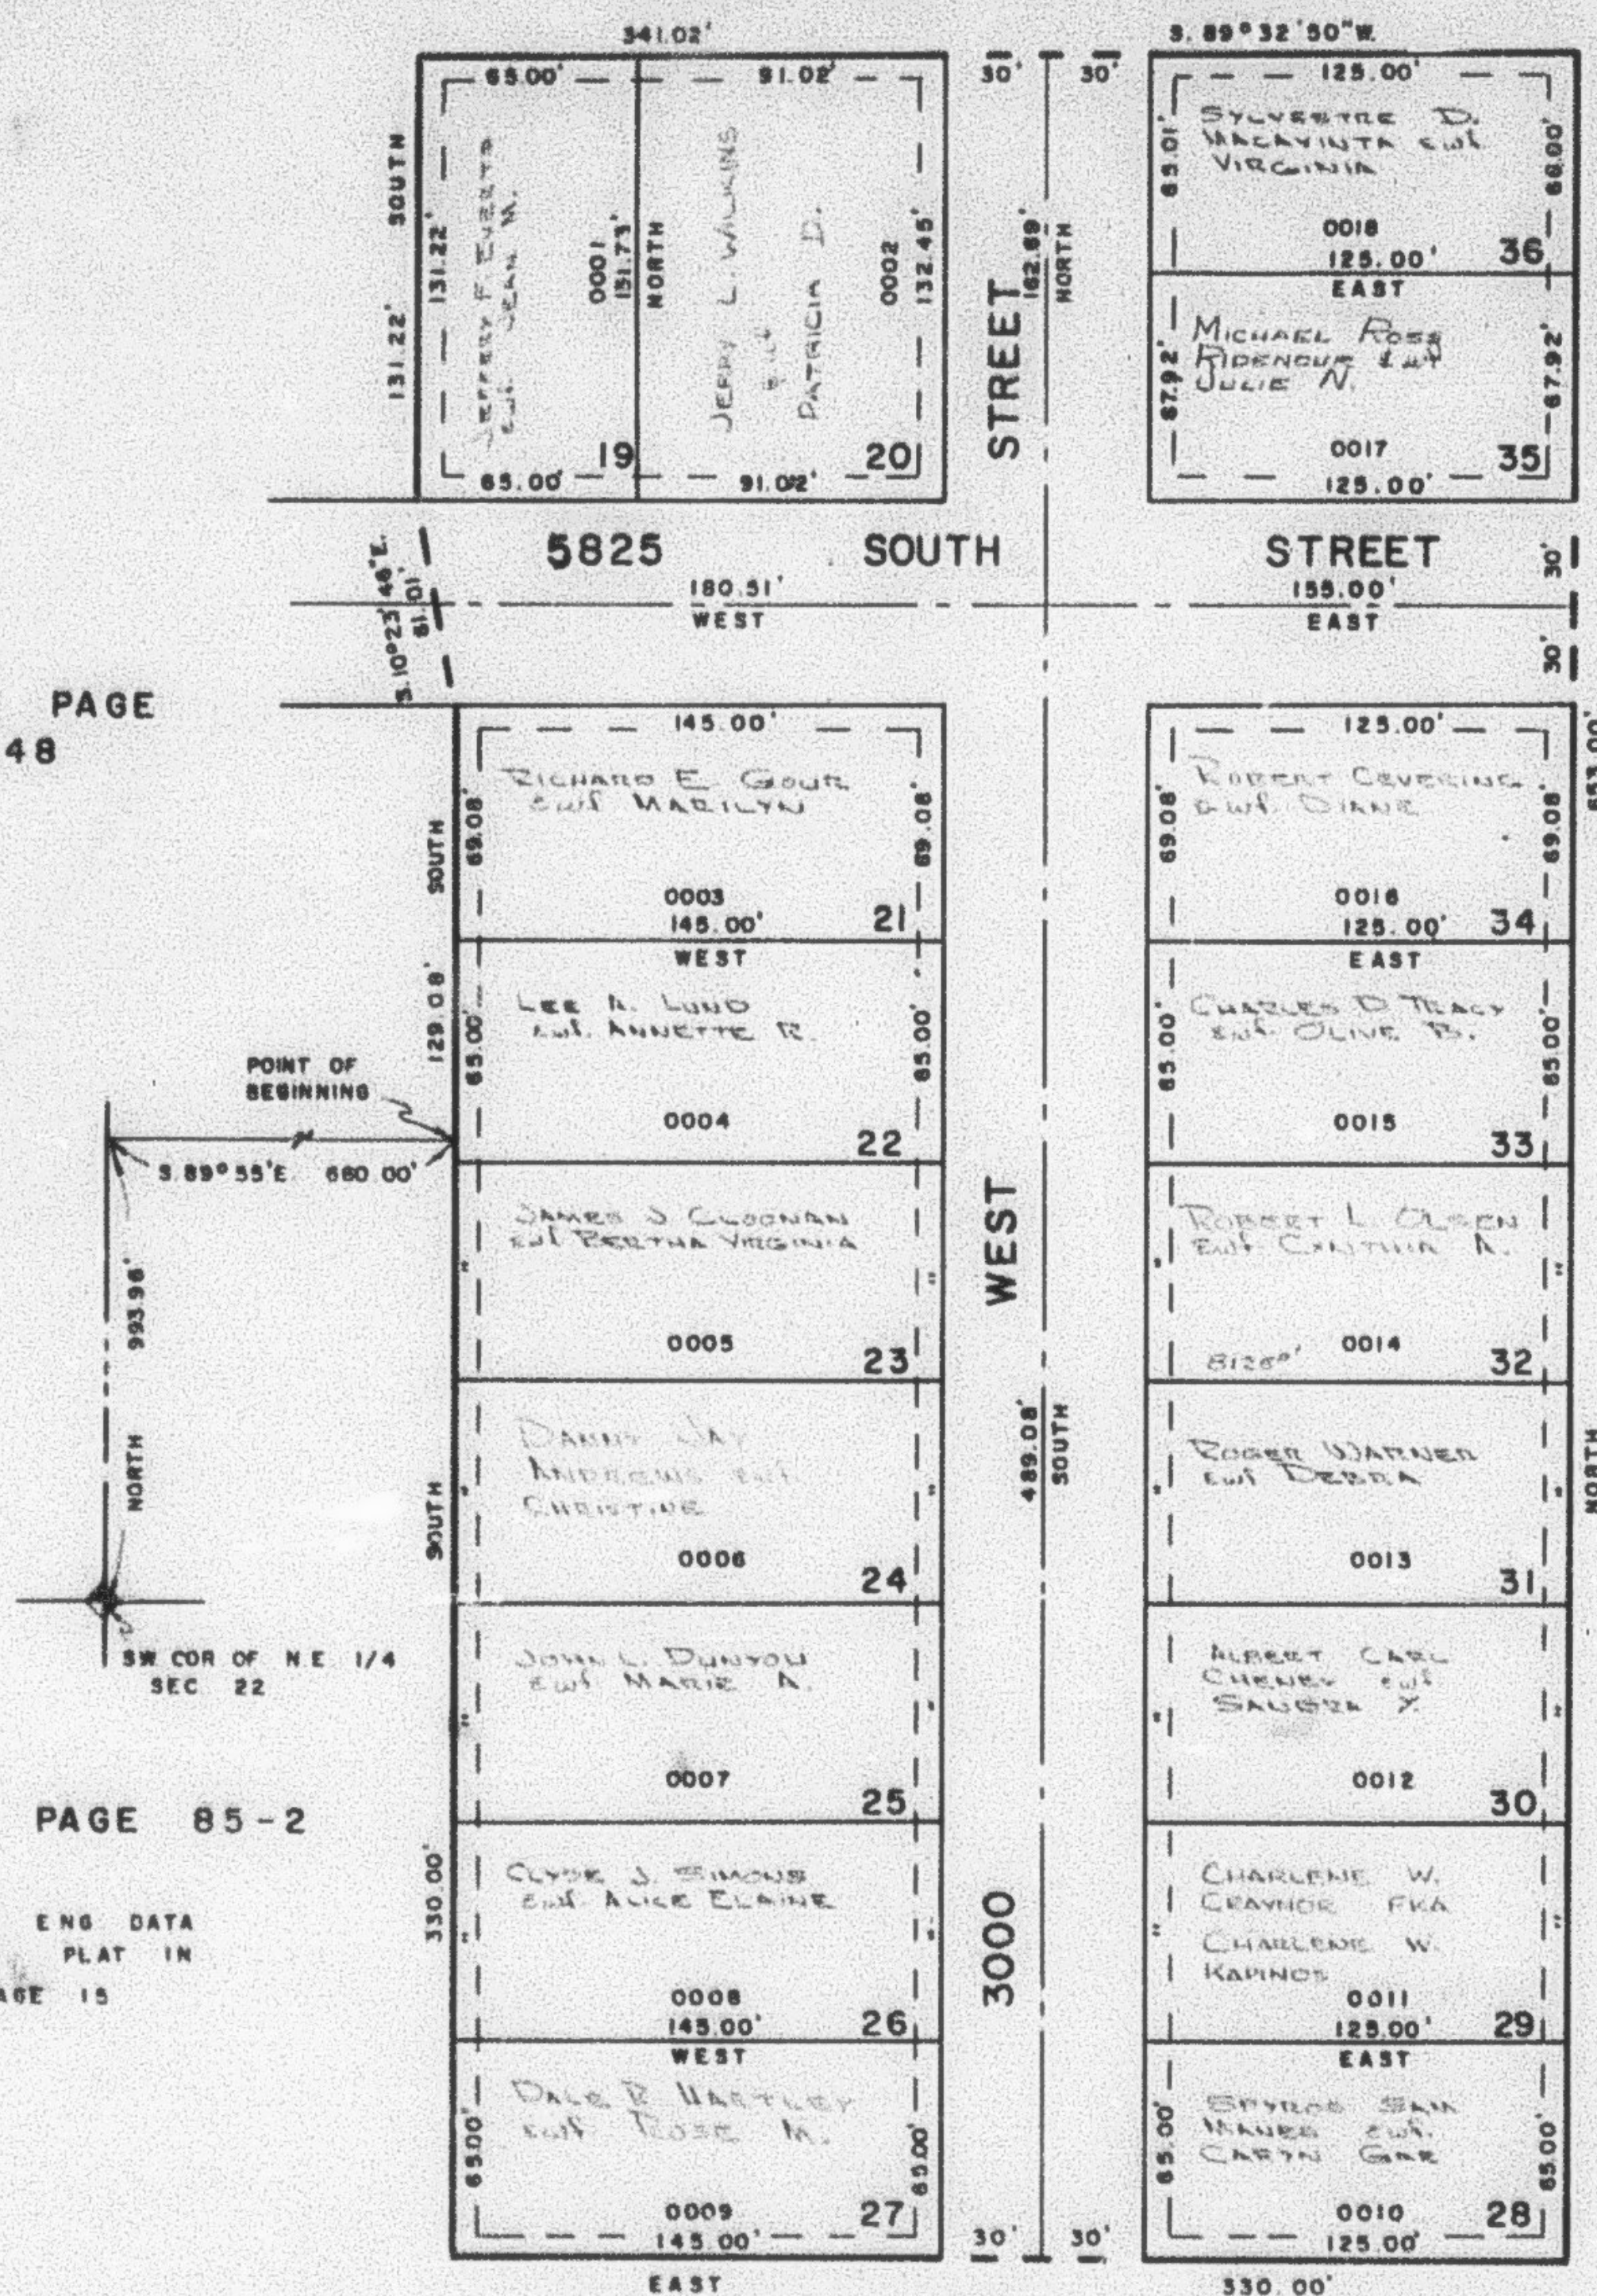

SEE PAGE 85-2

W.F.J. 11-71