

PART OF N.E. 1/4 OF SEC. 22, T.5 N., R.2 W., S.L.B.&M.

150

ARTHUR JONES ESTATES SUBDIVISION NO. 2

TAXING UNIT: 41

IN ROY CITY

PREFIX: 09-150

SCALE 1" = 50'

SEE PAGE 85-3


SEE PAGE 148

SEE PAGE 85-2

SEE PAGE 85-2

FOR COMPLETE ENG. DATA
SEE ORIG. DED. PLAT IN
BOOK 17, PAGE 15

NOTE: 17' UTILITY & DRAINAGE
EASEMENTS ON EACH
SIDE OF PROPERTY
LINES AS INDICATED
BY DASHED LINES

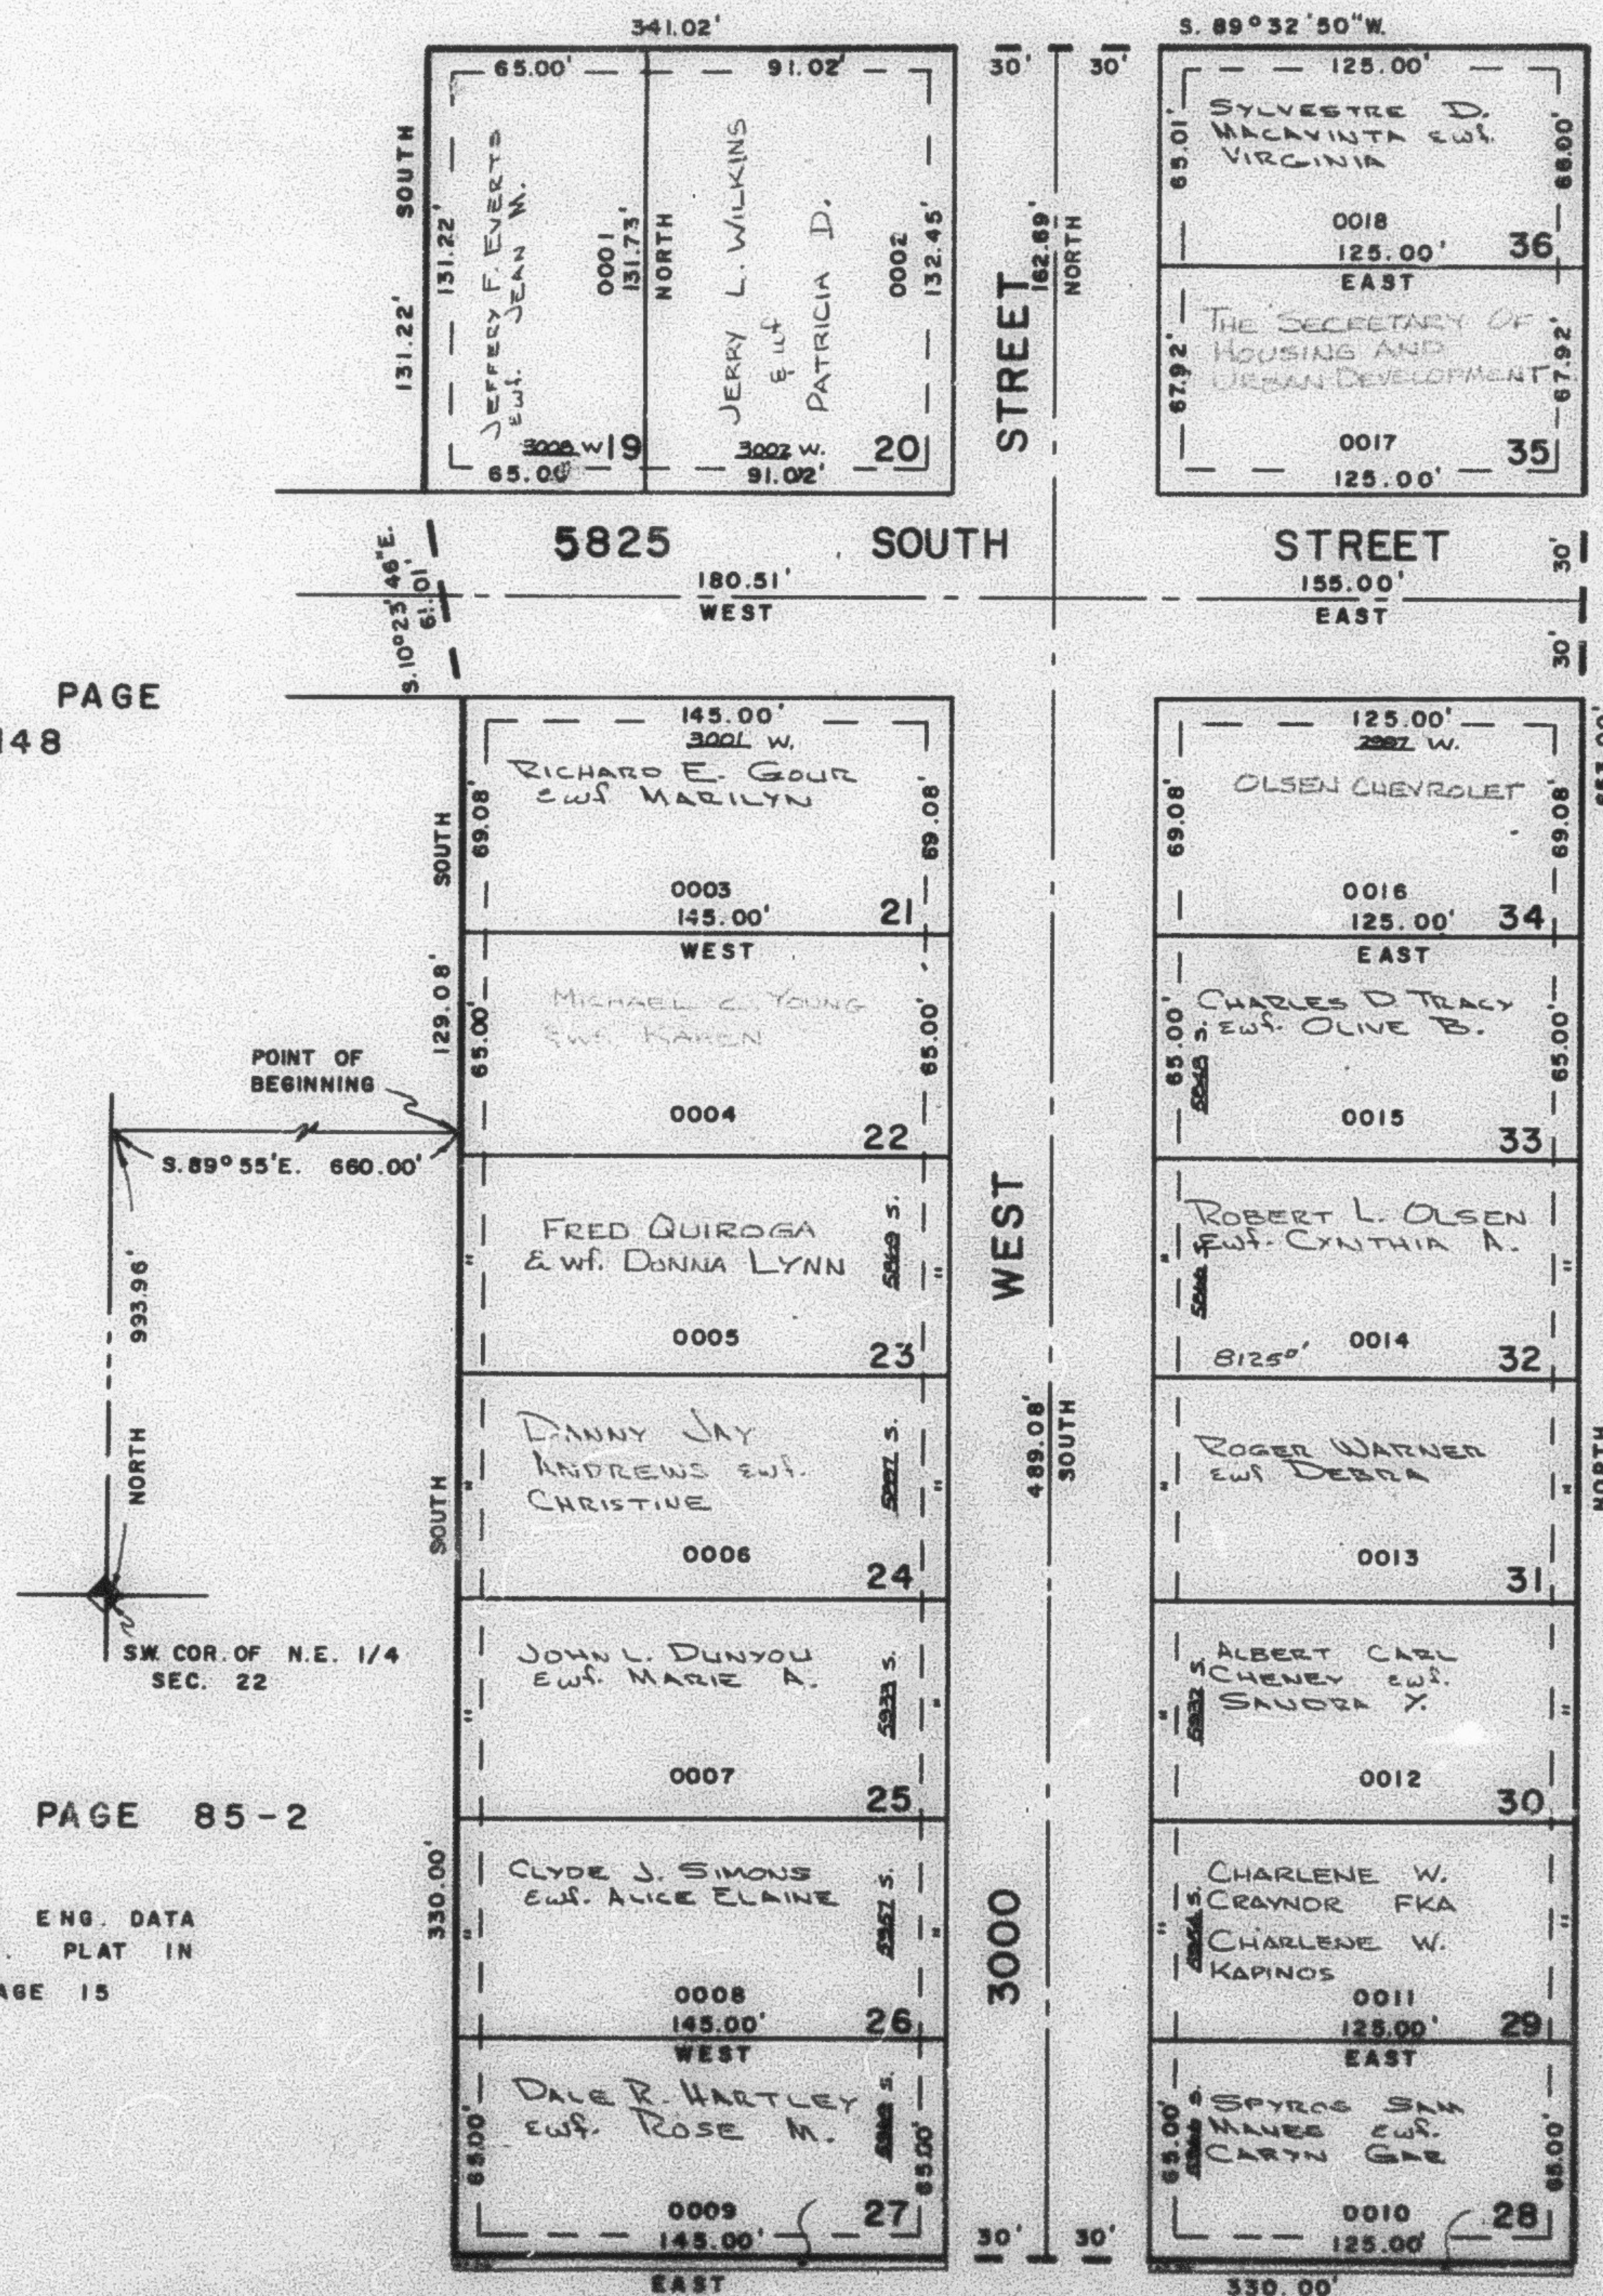

SEE PAGE 85-2

W.F.J. 11-71