

ARTHUR

TAXING UNIT: 41

PART OF N.E. 1/4 OF SEC. 22, T.5N,R.2W., S.L.B.&M.

JONES

ESTATES

IN ROY CITY

SCALE 1" = 50'


SUBDIVISION

NO. 2


PREFIX: 09-150

150


SEE PAGE 85 - 3

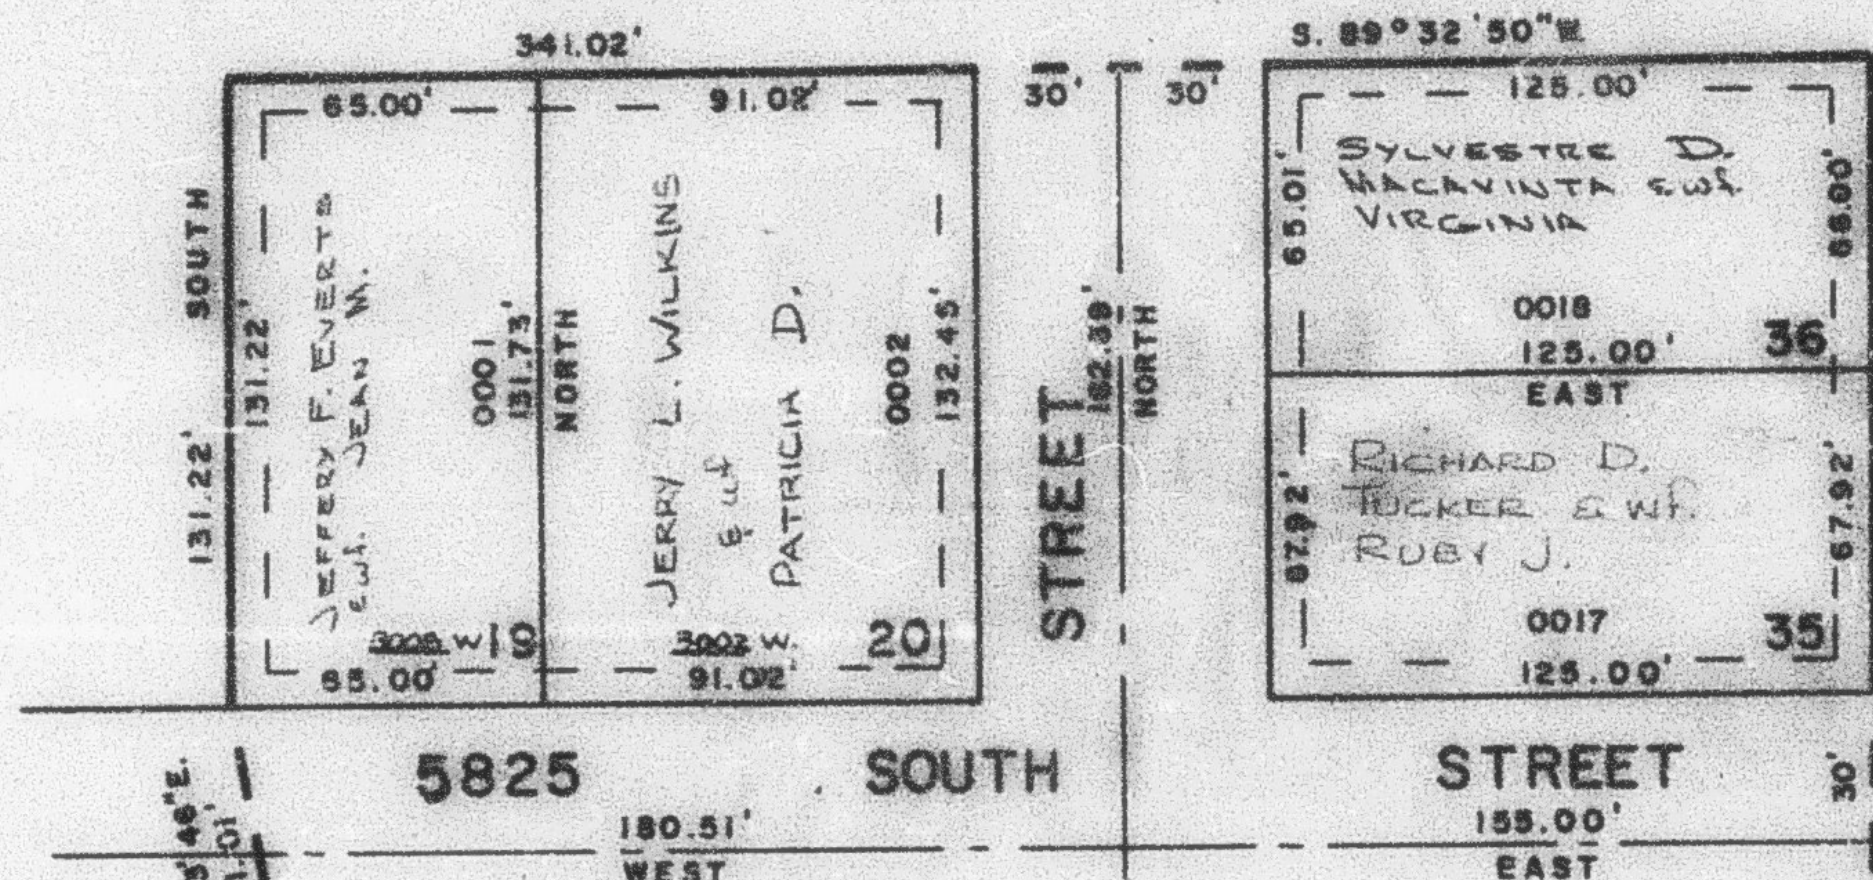

SEE PAGE 148

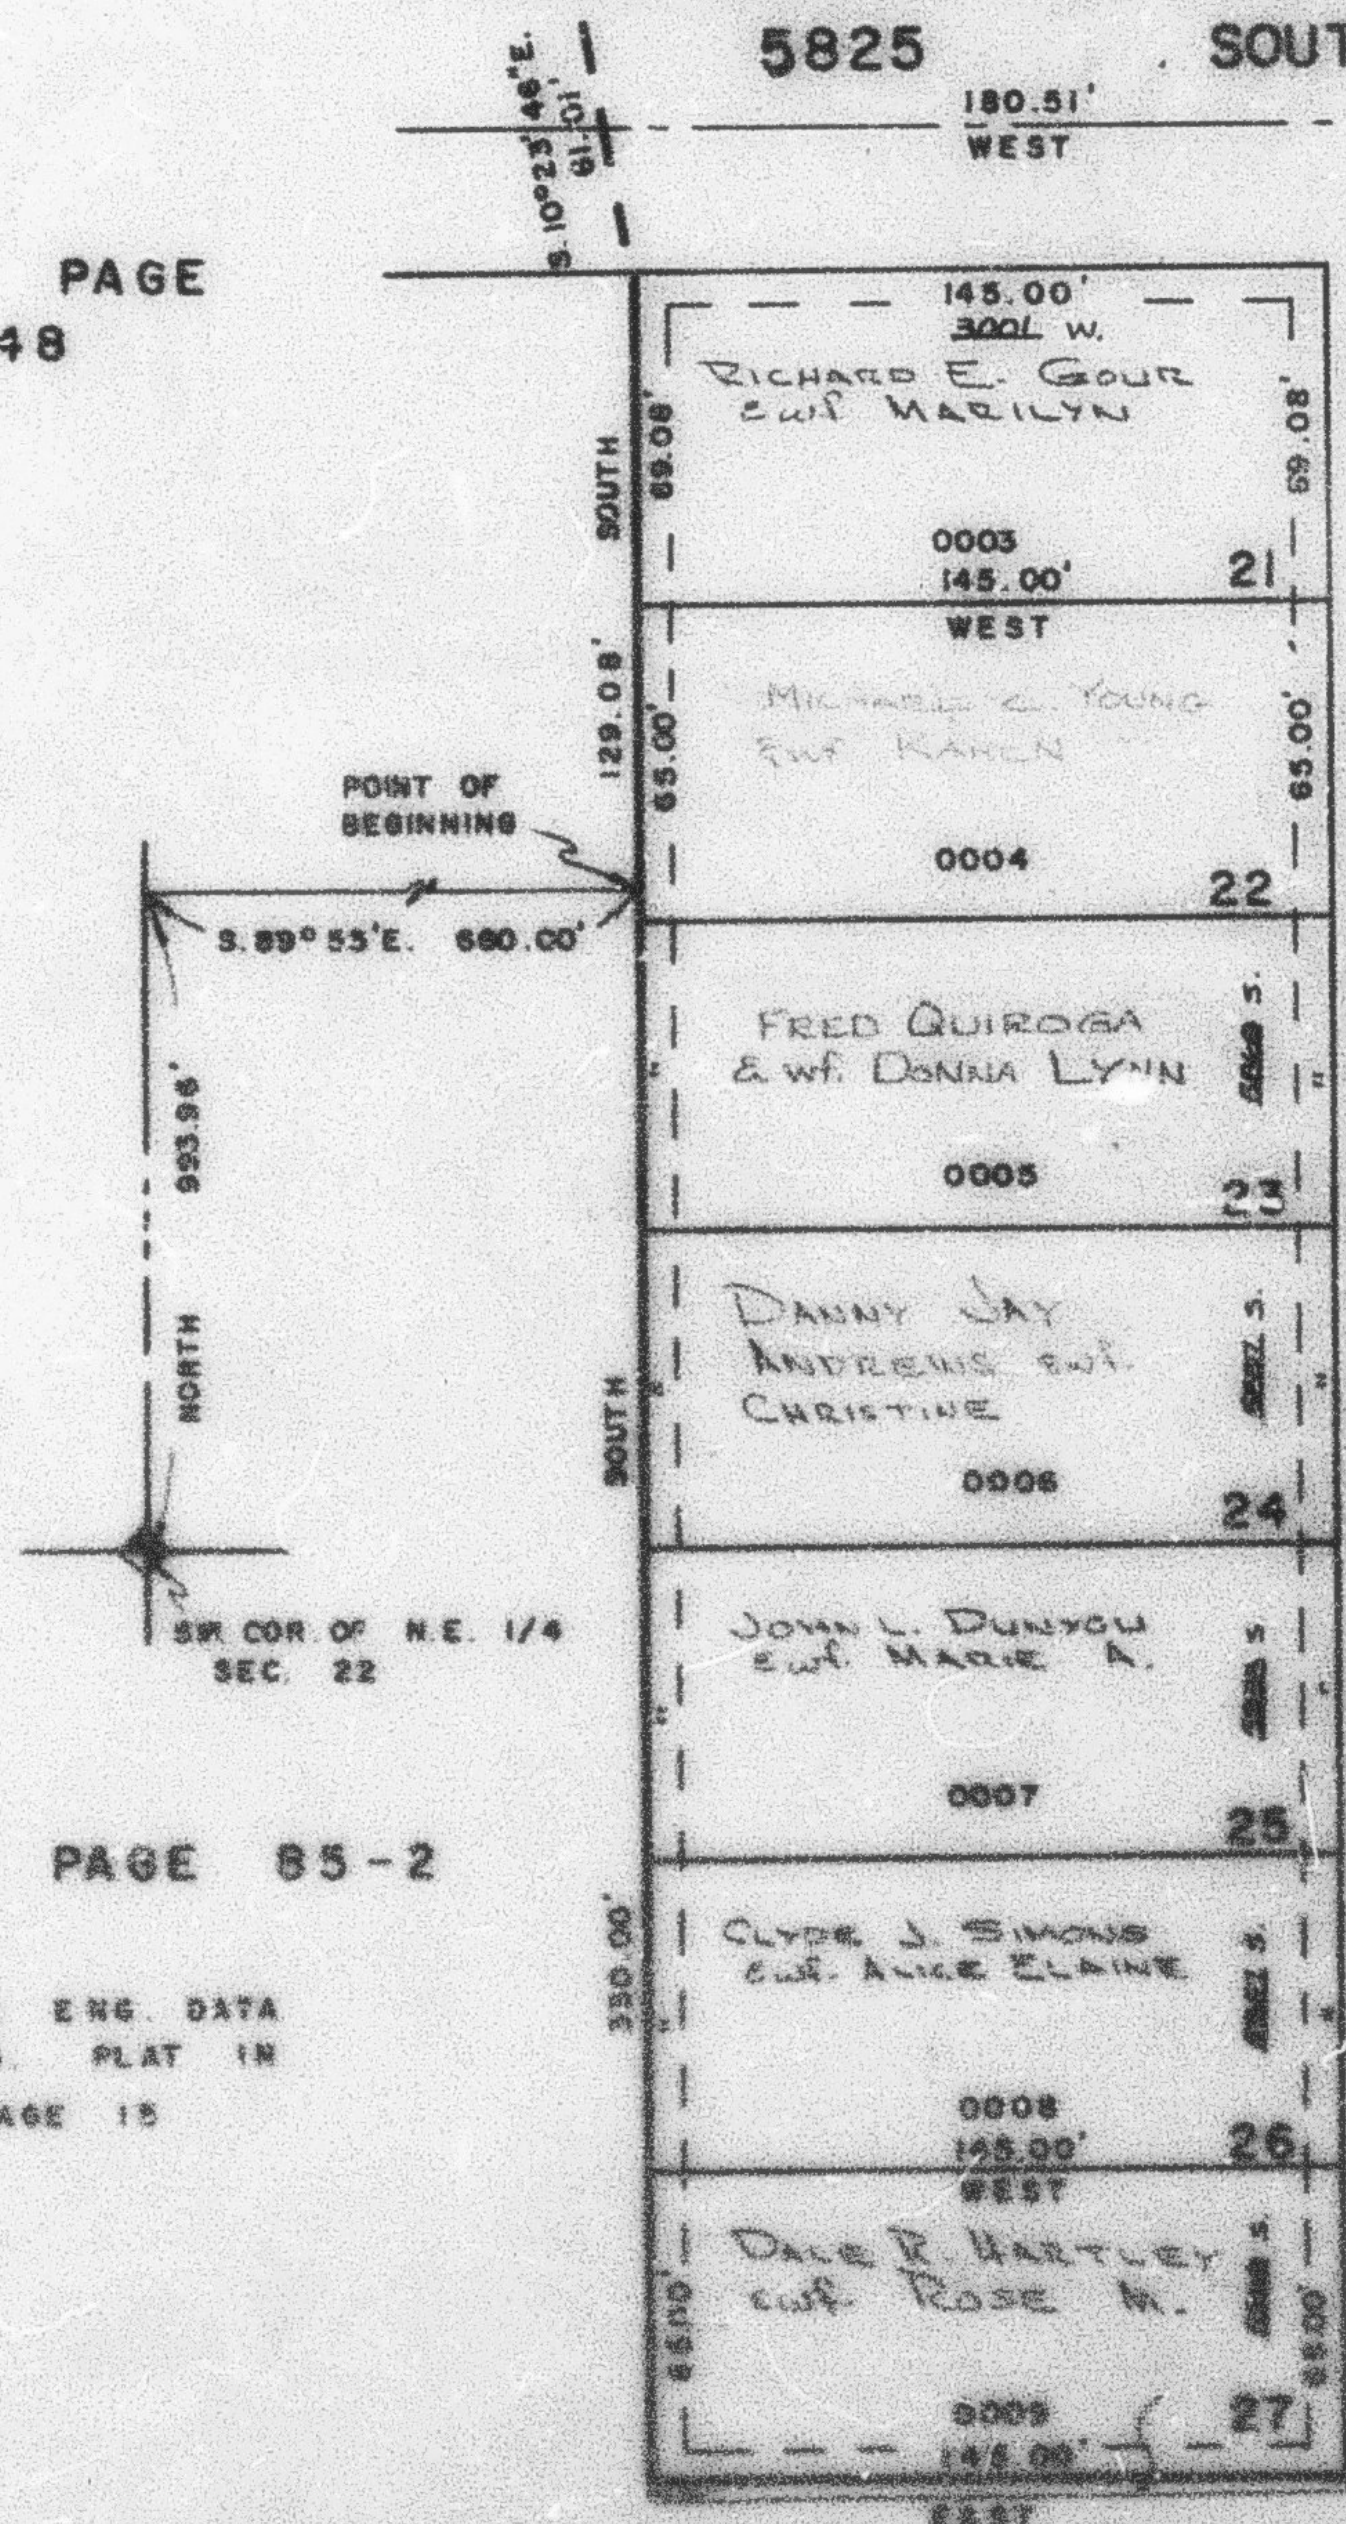

SEE PAGE 85 - 2

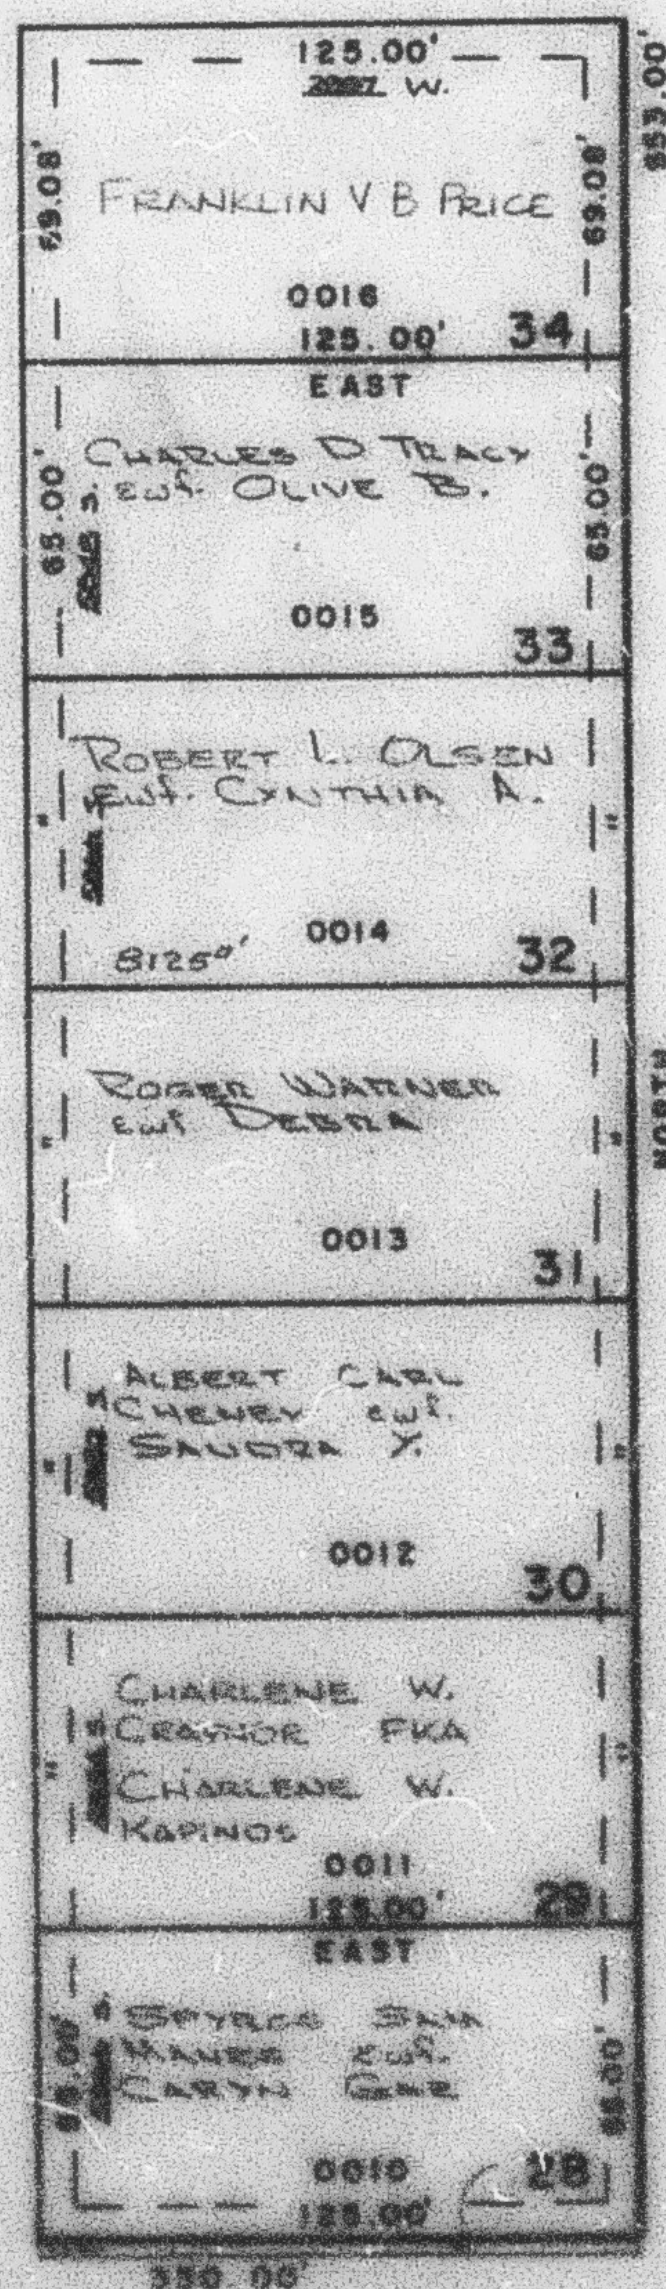

SEE PAGE 85 - 2

FOR COMPLETE ENG. DATA
SEE ORIG. DEED PLAT IN
BOOK 17, PAGE 15

NOTE: '7' UTILITY & DRAINAGE
EASEMENTS ON EACH
SIDE OF PROPERTY
LINES AS INDICATED
BY DASHED LINES

SEE PAGE 85 - 2

W.F.J. 11-71