

PART OF N.W. 1/4 OF SEC. 20, T. 5 N., R. 2 W., S.L.B. & M.

151

COTTONWOOD MEADOWS NO. 2

TAXING UNIT 30

IN WEBER COUNTY


PREFIX 09-151

SCALE 1" = 50'

SEE PAGE 82

EXCEPT WHERE OTHERWISE SHOWN
ALL LOTS ARE OWNED BY

IVAN CHRISTENSEN

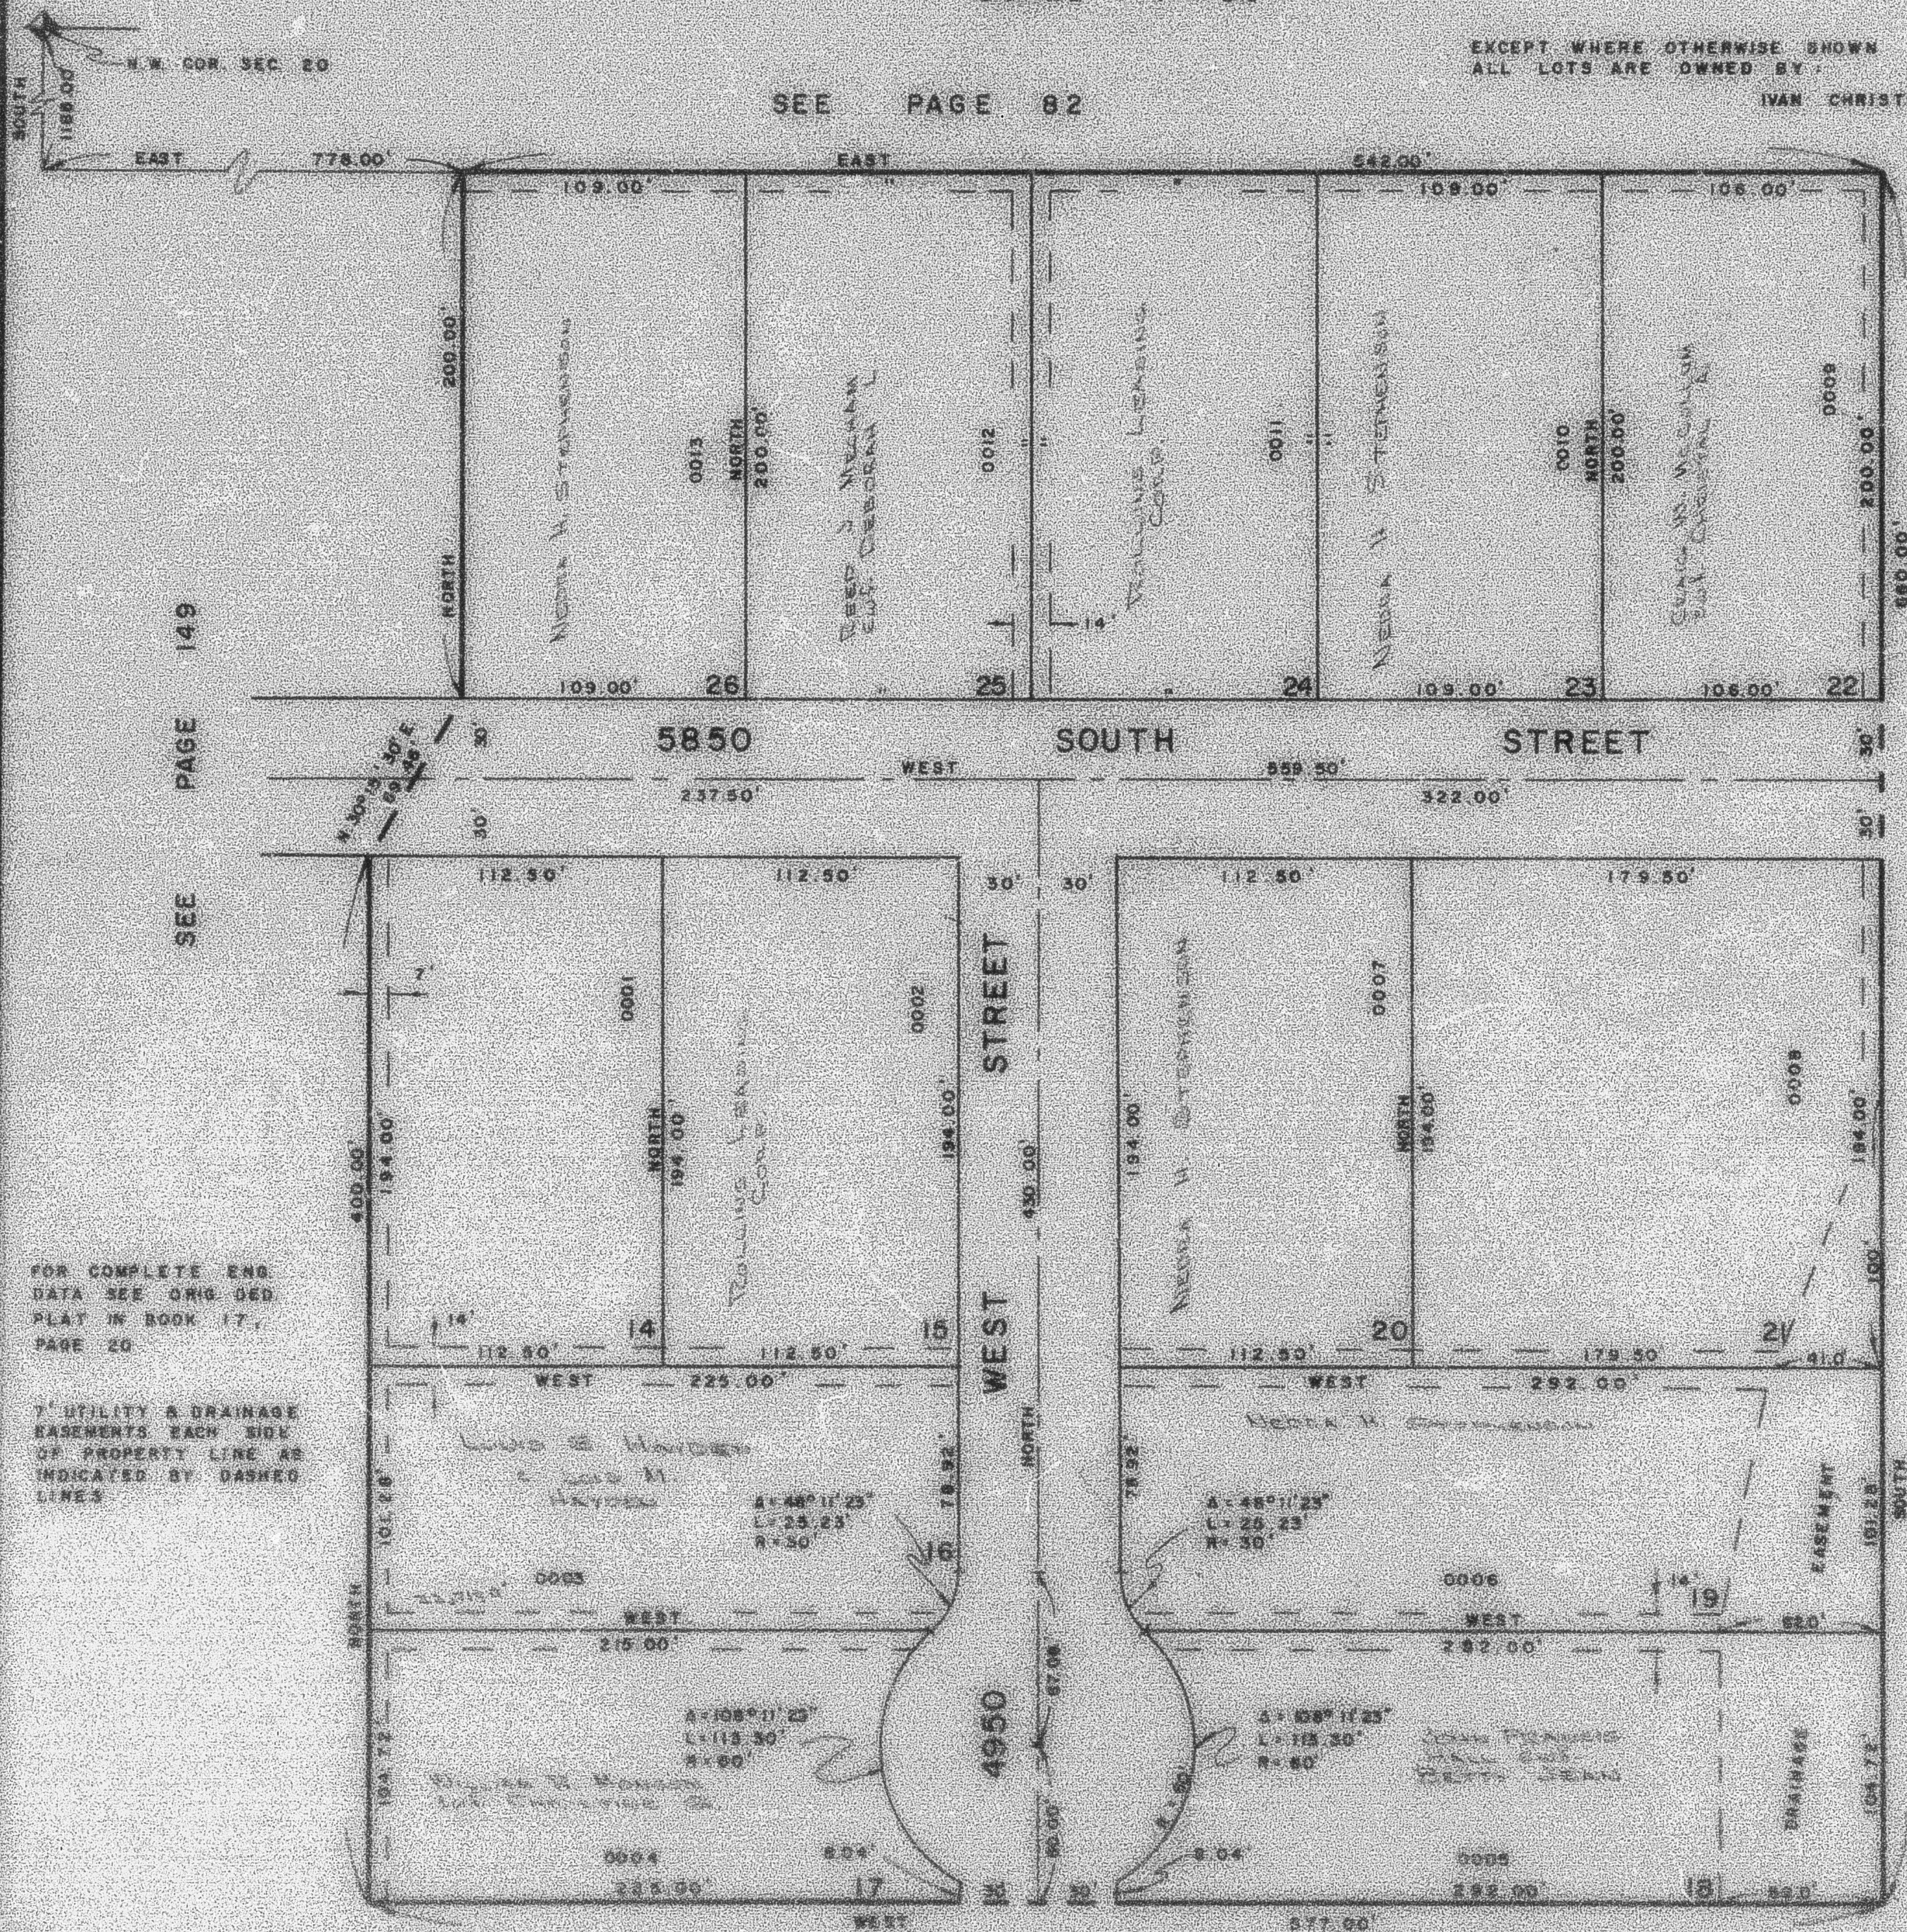

SEE PAGE 149

SEE PAGE 82

FOR COMPLETE ENG.
DATA SEE ORIG. DED.
PLAT IN BOOK 17,
PAGE 20

1' UTILITY & DRAINAGE
EASEMENTS EACH SIDE
OF PROPERTY LINE AS
INDICATED BY DASHED
LINES

SEE PAGE 82

WFO 1-72