

PART OF N.W. 1/4 OF SEC. 20, T. 5 N., R. 2 W., S.L.B. 8 M.

151

COTTONWOOD MEADOWS NO. 2

TAXING UNIT: 30

IN WEBER COUNTY


PREFIX: 09-151

SCALE 1" = 50'

EXCEPT WHERE OTHERWISE SHOWN
ALL LOTS ARE OWNED BY:

IVAN CHRISTENSEN

SEE PAGE 82

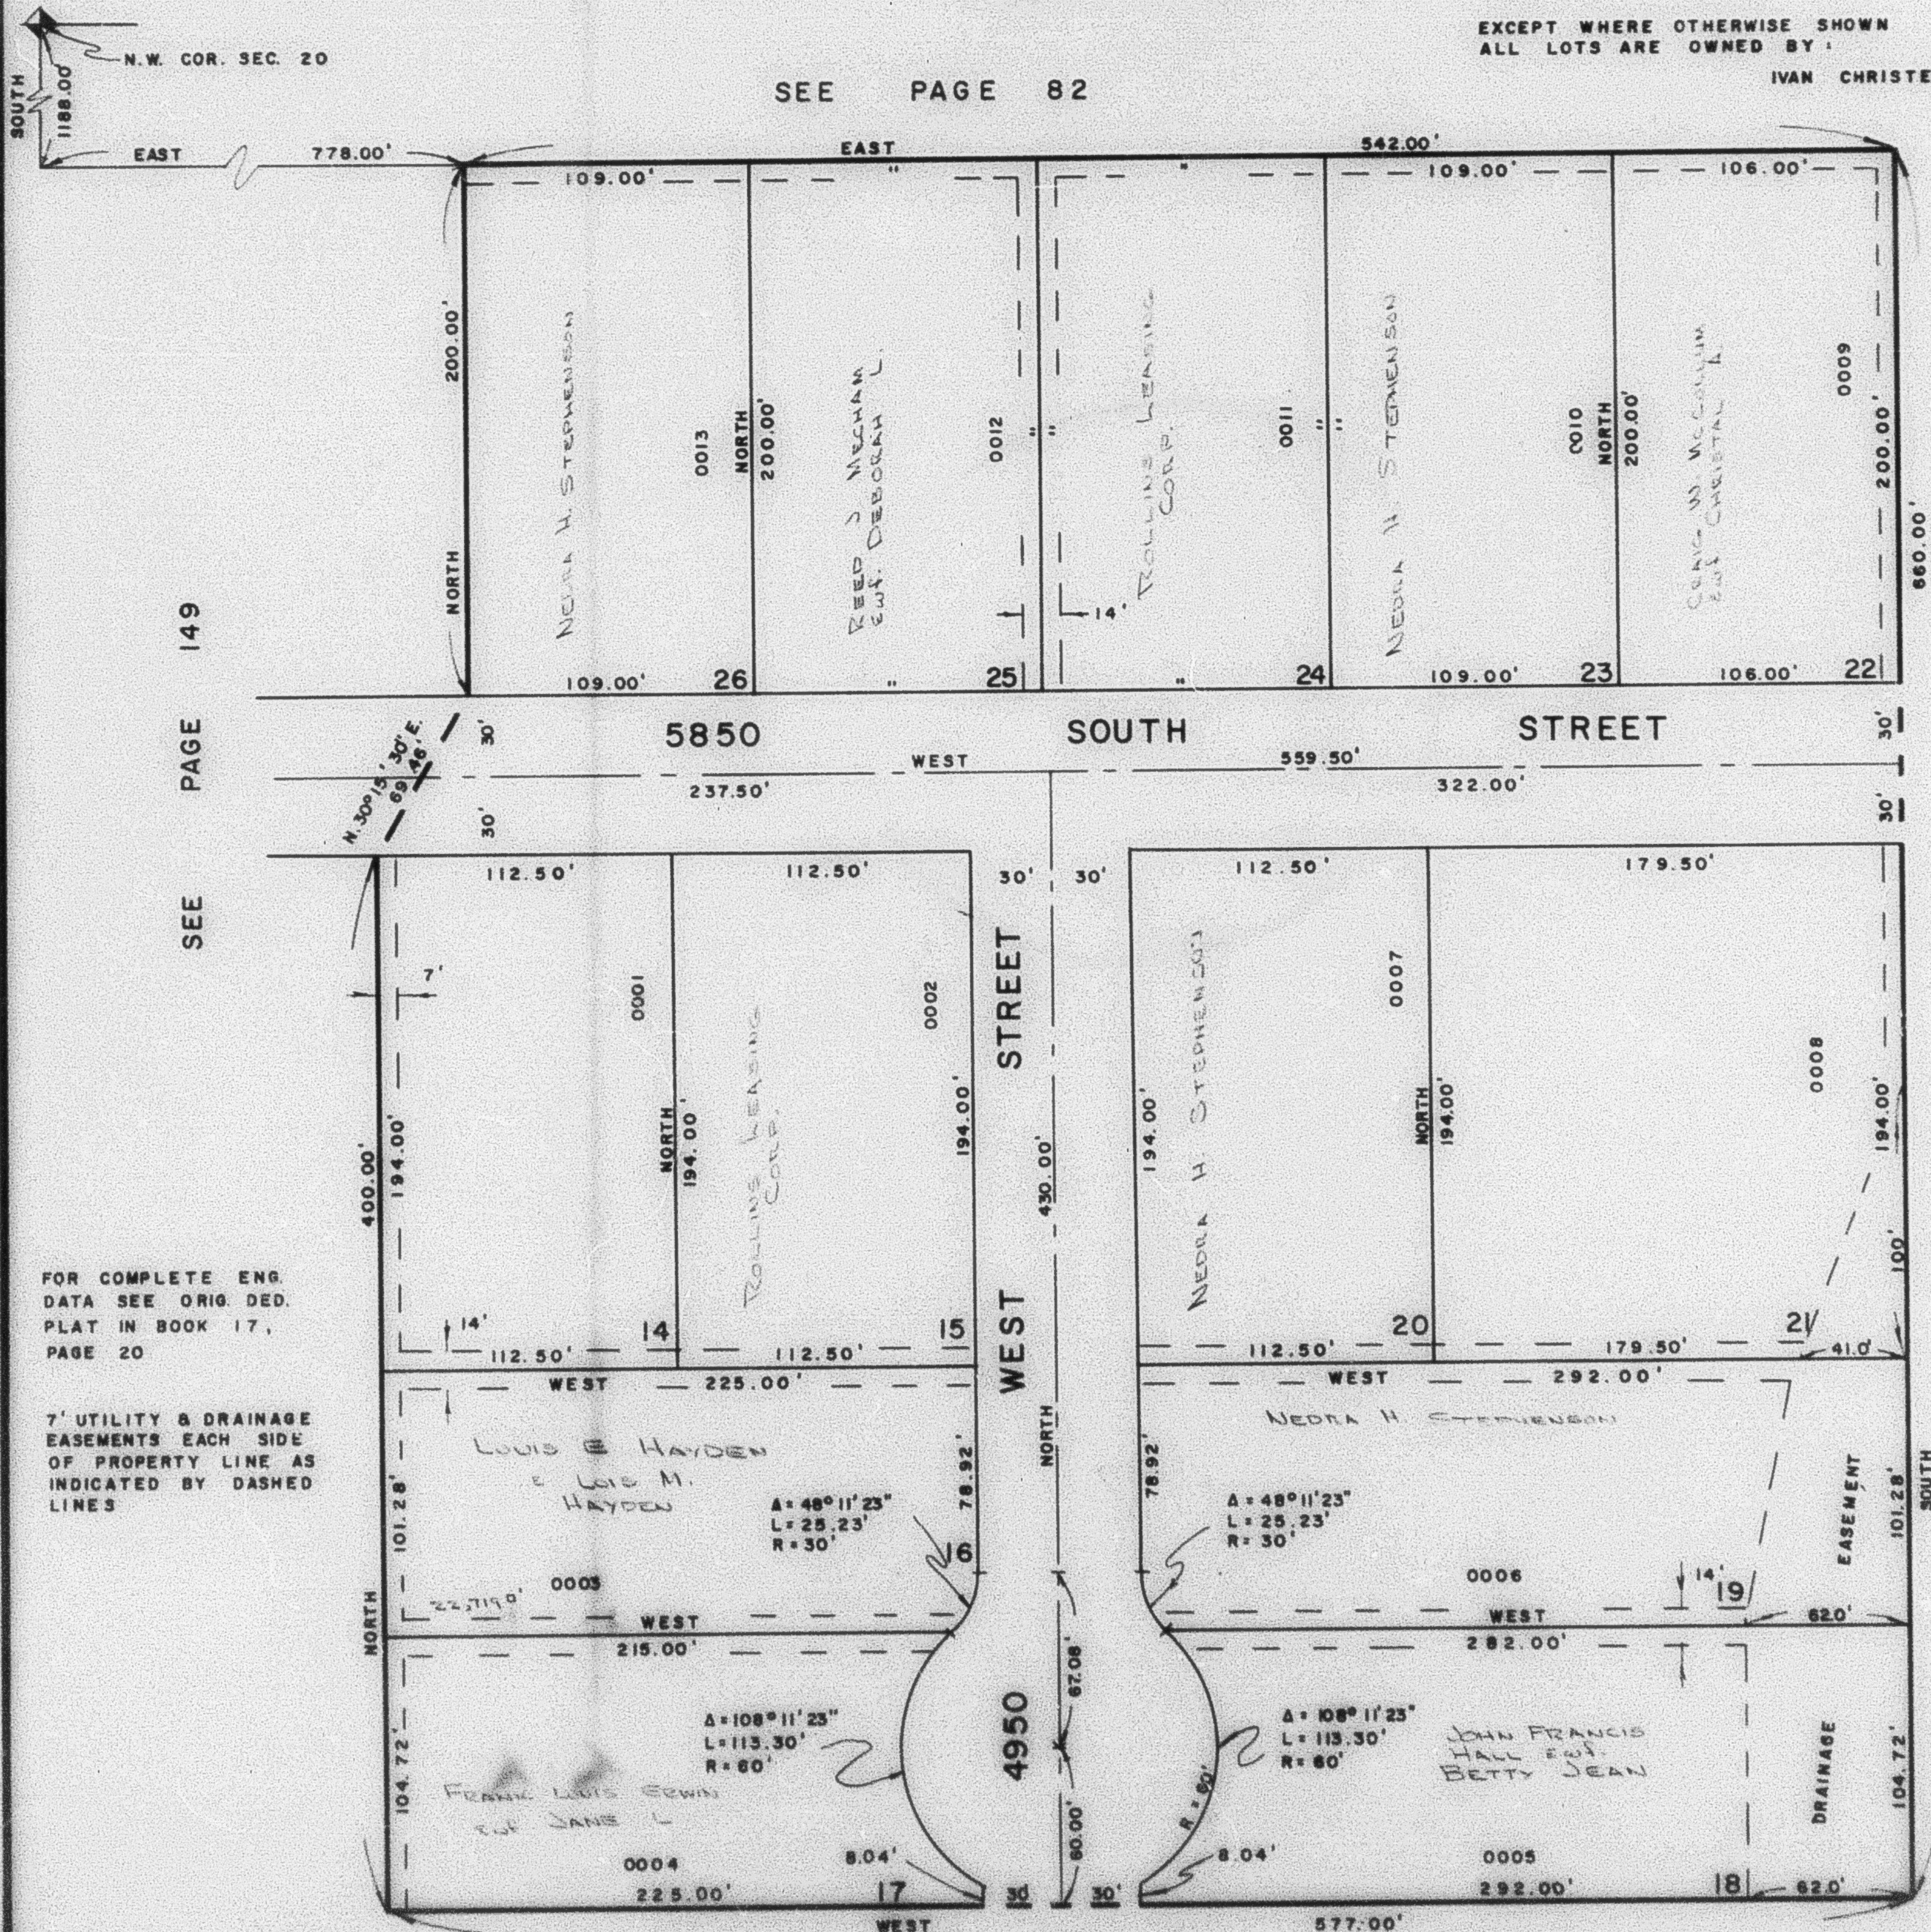

SEE PAGE 149

SEE PAGE 82

FOR COMPLETE ENG.
DATA SEE ORIG. DED.
PLAT IN BOOK 17,
PAGE 20

7' UTILITY & DRAINAGE
EASEMENTS EACH SIDE
OF PROPERTY LINE AS
INDICATED BY DASHED
LINES

SEE PAGE 82

W.F.J. 1-72