

PART SE 1/4 SEC 22, T.5N., R.2W., S.L.B. & M.  
WESTBROOK SUBDIVISION

152


TAXING UNIT: 41

LOTS 1-9 & 12-23

IN ROY CITY

SCALE 1" = 50'

SEE PAGE 85

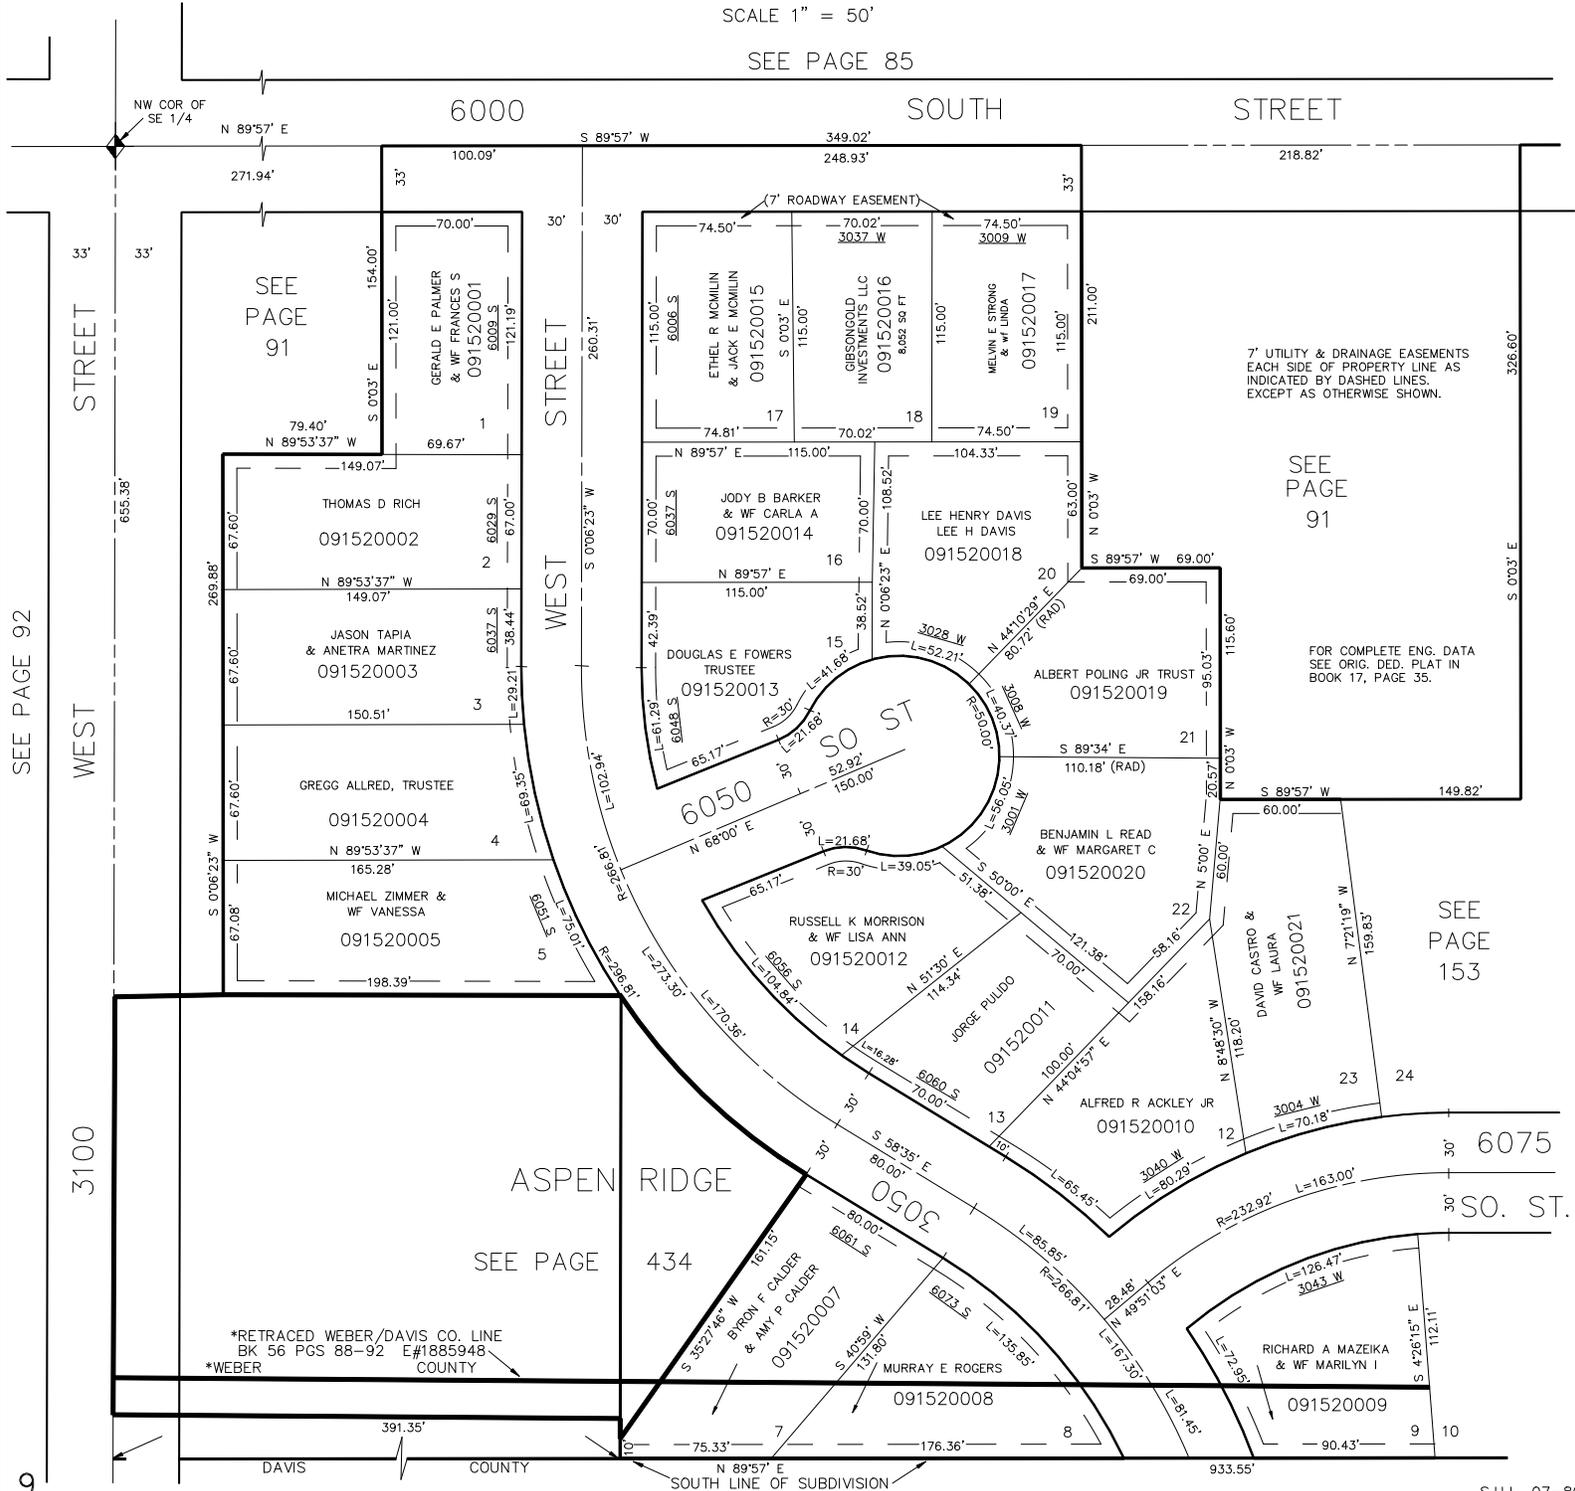

SEE PAGE 92

9

7' UTILITY & DRAINAGE EASEMENTS  
EACH SIDE OF PROPERTY LINE AS  
INDICATED BY DASHED LINES.  
EXCEPT AS OTHERWISE SHOWN.

SEE PAGE  
91

FOR COMPLETE ENG. DATA  
SEE ORIG. DED. PLAT IN  
BOOK 17, PAGE 35.

SEE PAGE  
153

ASPEN RIDGE  
SEE PAGE  
434

\*RETRACED WEBER/DAVIS CO. LINE  
BK 56 PGS 88-92 E#1885948  
\*WEBER COUNTY