

PART SE 1/4 SEC 22, T.5N., R.2W., S.L.B. & M.
WESTBROOK SUBDIVISION

152


TAXING UNIT: 41

LOTS 1-9 & 12-23

IN ROY CITY

SCALE 1" = 50'

SEE PAGE 85

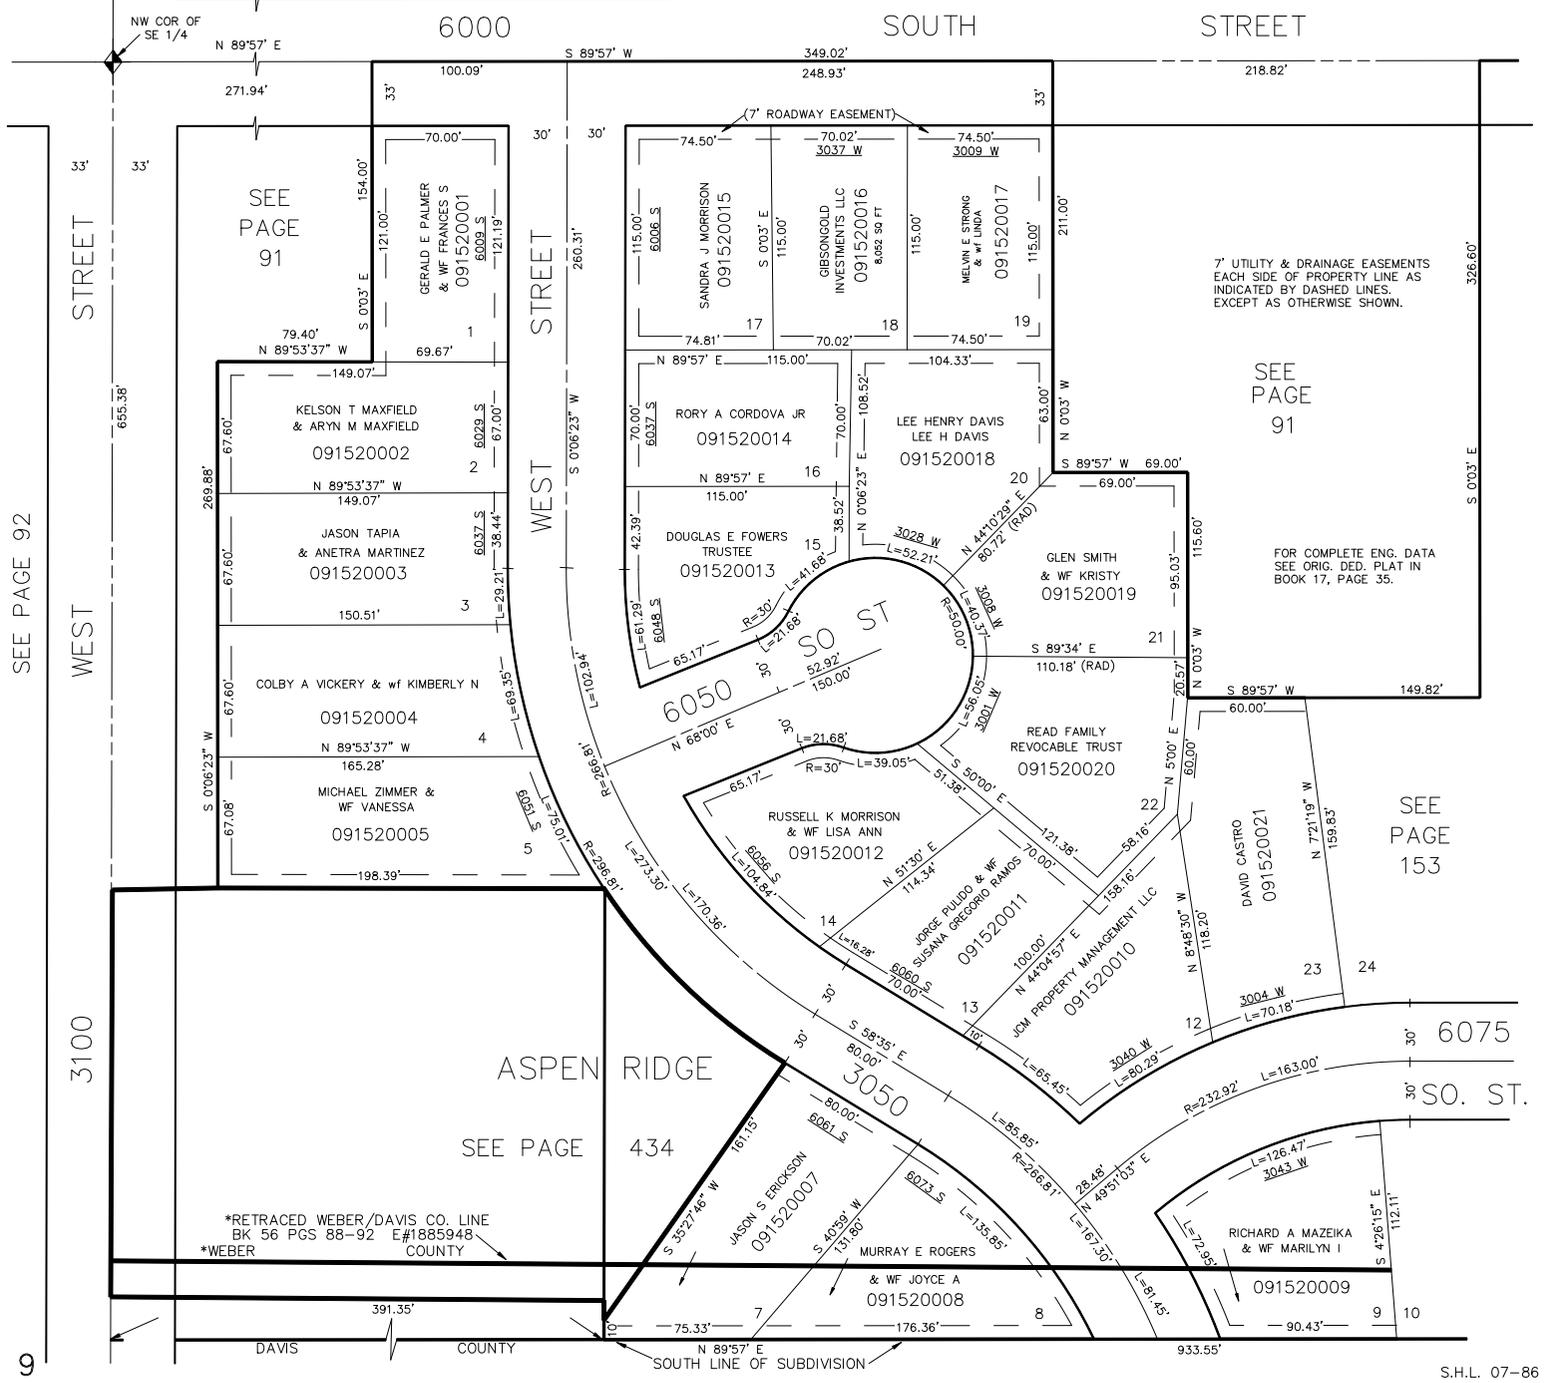

SEE PAGE 92

9

SEE PAGE 91

7' UTILITY & DRAINAGE EASEMENTS EACH SIDE OF PROPERTY LINE AS INDICATED BY DASHED LINES, EXCEPT AS OTHERWISE SHOWN.

SEE PAGE 91

FOR COMPLETE ENG. DATA SEE ORIG. DED. PLAT IN BOOK 17, PAGE 35.

SEE PAGE 153

SEE PAGE 434

*RETRACED WEBER/DAVIS CO. LINE BK 56 PGS 88-92 E#1885948 COUNTY *WEBER