

PART OF S.E. 1/4 OF SEC 22, T5N, R2W, S1B&M

153

WESTBROOK SUBDIVISION

LOTS 10, 11 & 24-45

IN ROY CITY

SCALE 1" = 50'

TAXING UNIT 41

PREFIX 09-153

SEE PAGE 85-2

6000


SOUTH

STREET

	A	R	L
H	4° 24' 44"	30.00	21.68
R	4° 23' 15"	202.92	15.54
U	7° 18' 19"	262.92	33.52
V	19° 18' 33"	30.00	10.11
W	22° 08' 11"	30.00	11.57
X	69° 55' 28"	50.00	61.02
Y	44° 13' 16"	50.00	38.39
Z	58° 42' 47"	50.00	51.24
AA	78° 33' 02"	50.00	68.55
BB	11° 24' 55"	50.00	9.95

SEE PAGE 91-2

STREET

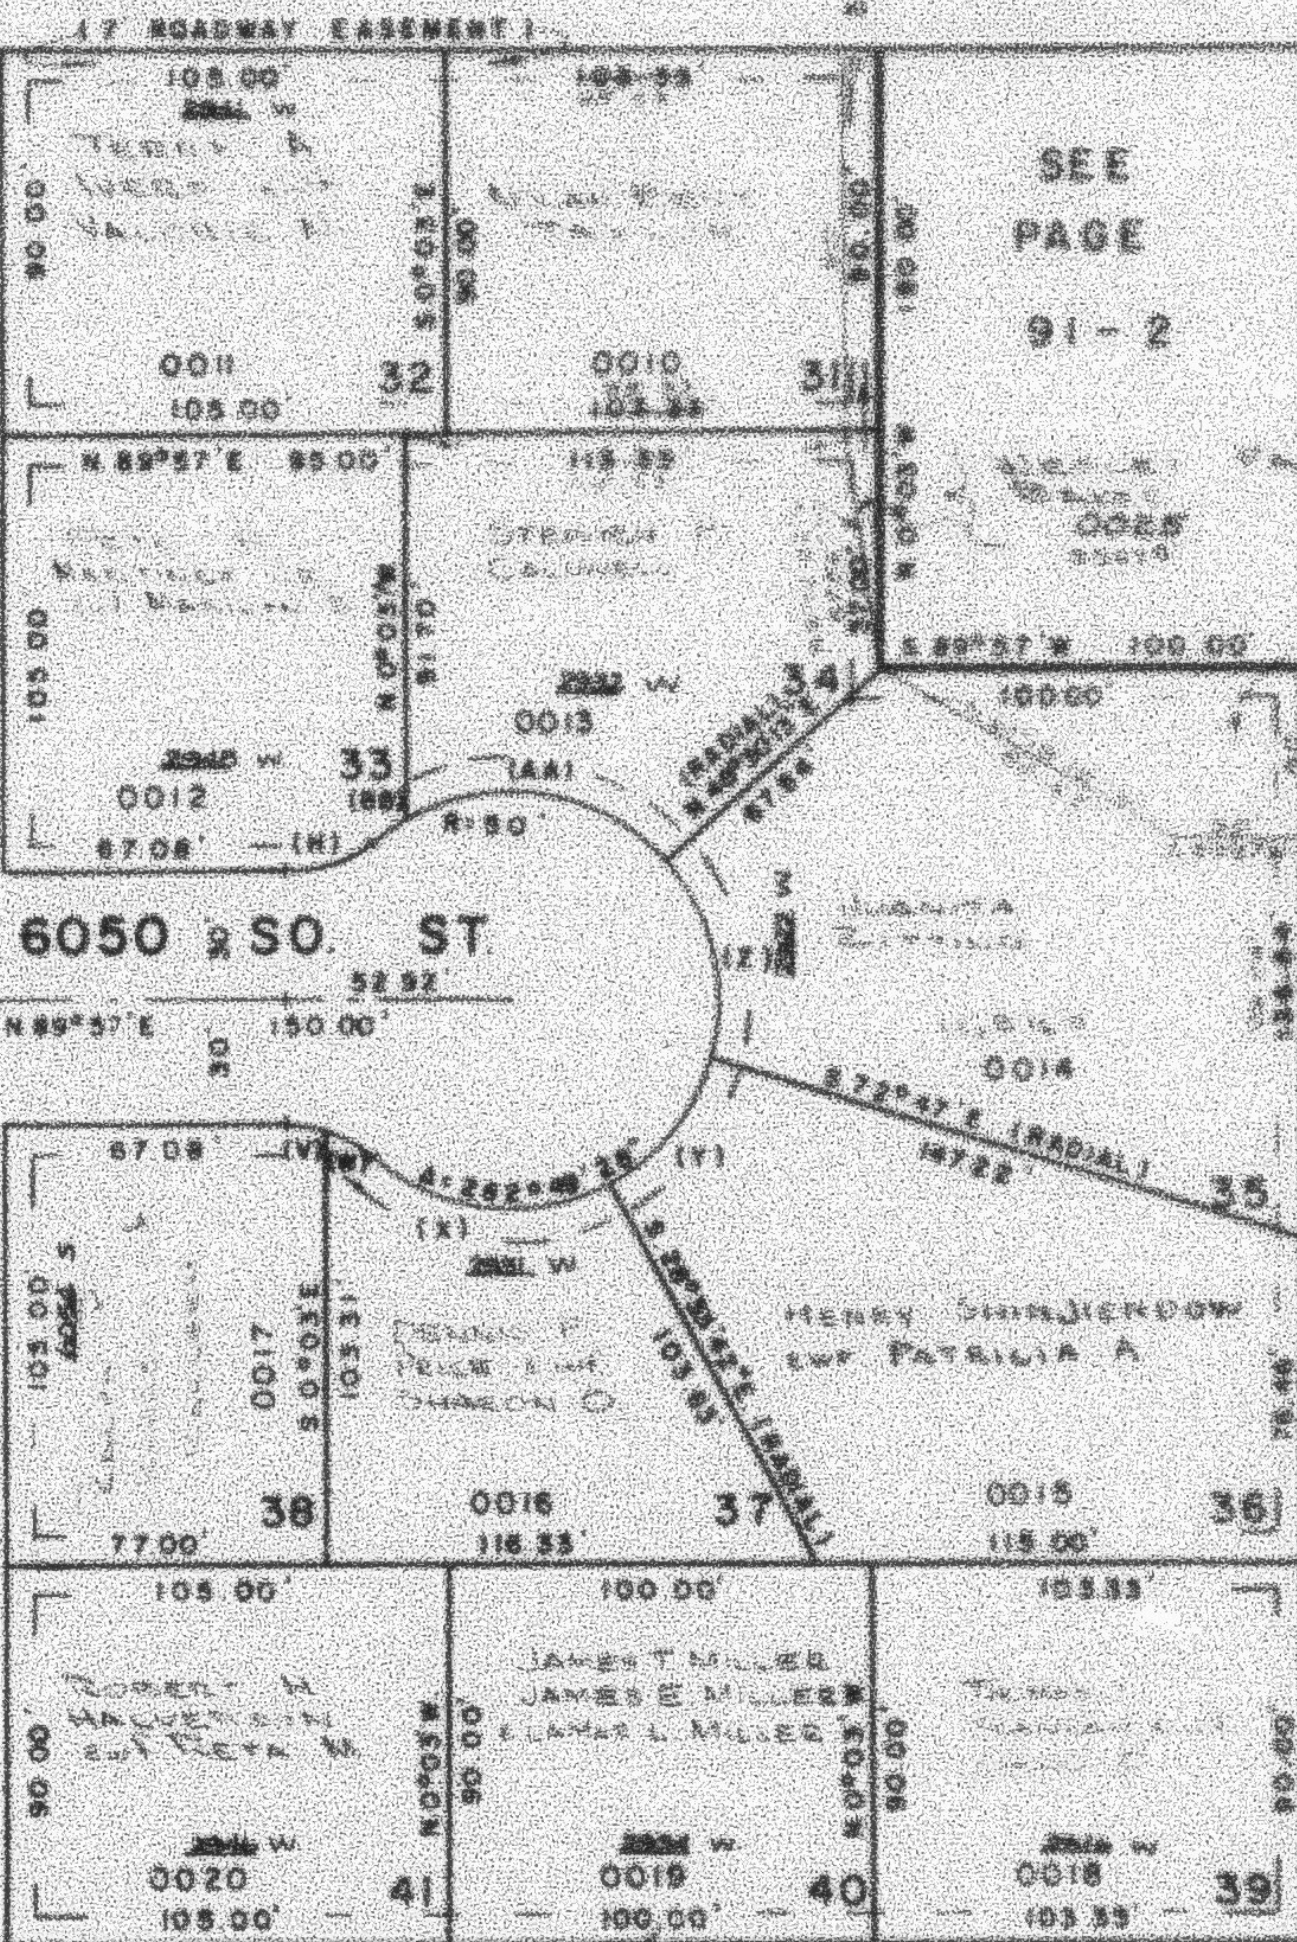

SEE PAGE

152

4-60°05'52" R-232.92
L-163.00 T-80.00

6075

SOUTH

STREET

