

PART OF THE S.E. 1/4, SEC. 22, T.5N., R.2W., S.L.B. & M.

153


# WESTBROOK SUBDIVISION

## LOTS 10,11 & 24-45

IN ROY CITY  
SCALE 1" = 50'

TAXING UNIT: 41

SEE PAGE 85

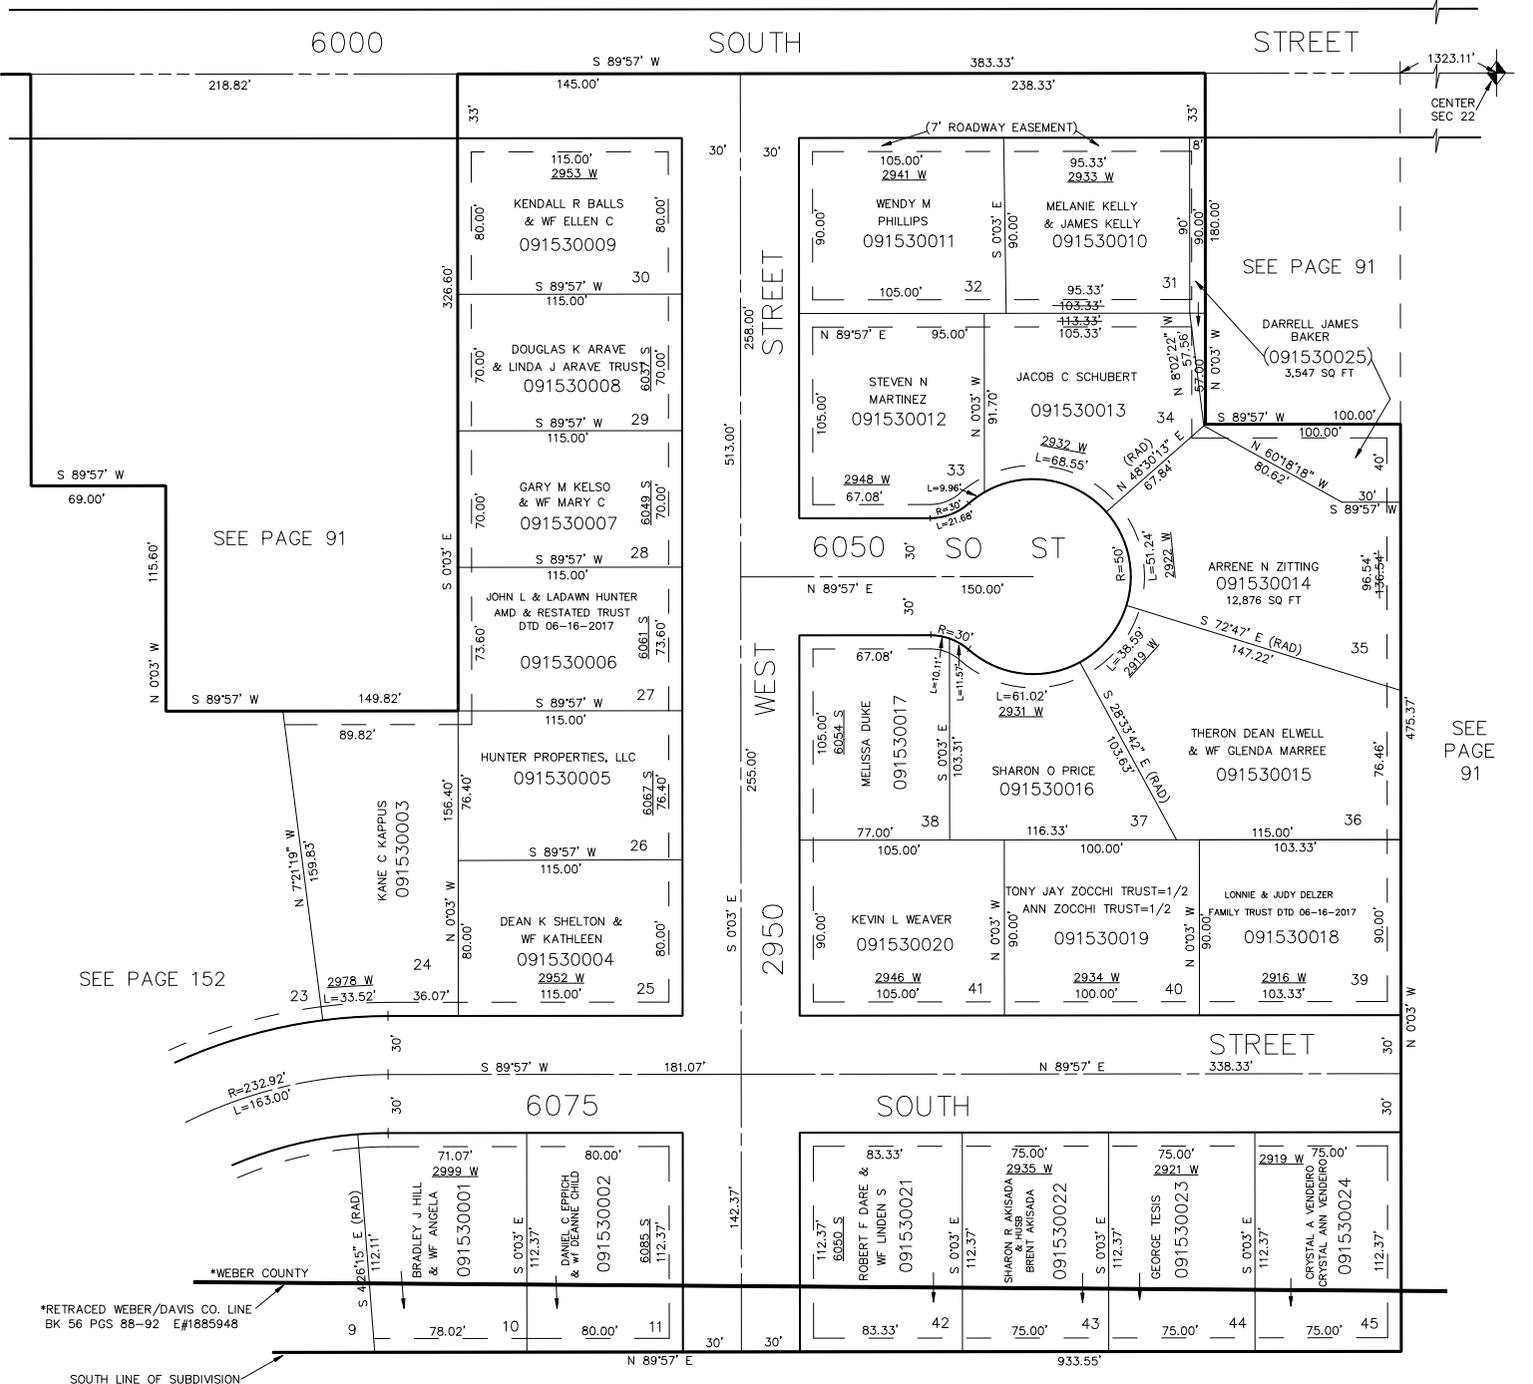

SEE PAGE 91

SEE PAGE 152

SEE PAGE 91

SEE PAGE 91

\*RETRACED WEBER/DAVIS CO. LINE  
BK 56 PGS 88-92 E#1885948

SOUTH LINE OF SUBDIVISION

7' UTILITY & DRAINAGE EASEMENTS EACH  
SIDE OF PROPERTY LINES AS INDICATED  
BY DASHED LINES EXCEPT AS OTHERWISE  
SHOWN.

FOR COMPLETE ENG DATA SEE  
ORIGINAL DEDICATION PLAT IN  
BOOK 17, PAGE 35 OF RECORDS.