

# FAIRWAY ESTATES SUBDIVISION

TAXING UNIT: 41

IN ROY CITY  
SCALE 1"=50'


PREFIX: 09-154

SEE PAGE 64

EXCEPT WHERE OTHERWISE SHOWN  
ALL LOTS OWNED BY:  
UTAH TITLE & ABSTRACT CO.  
AS TRUSTEE

5200


SO. ST.

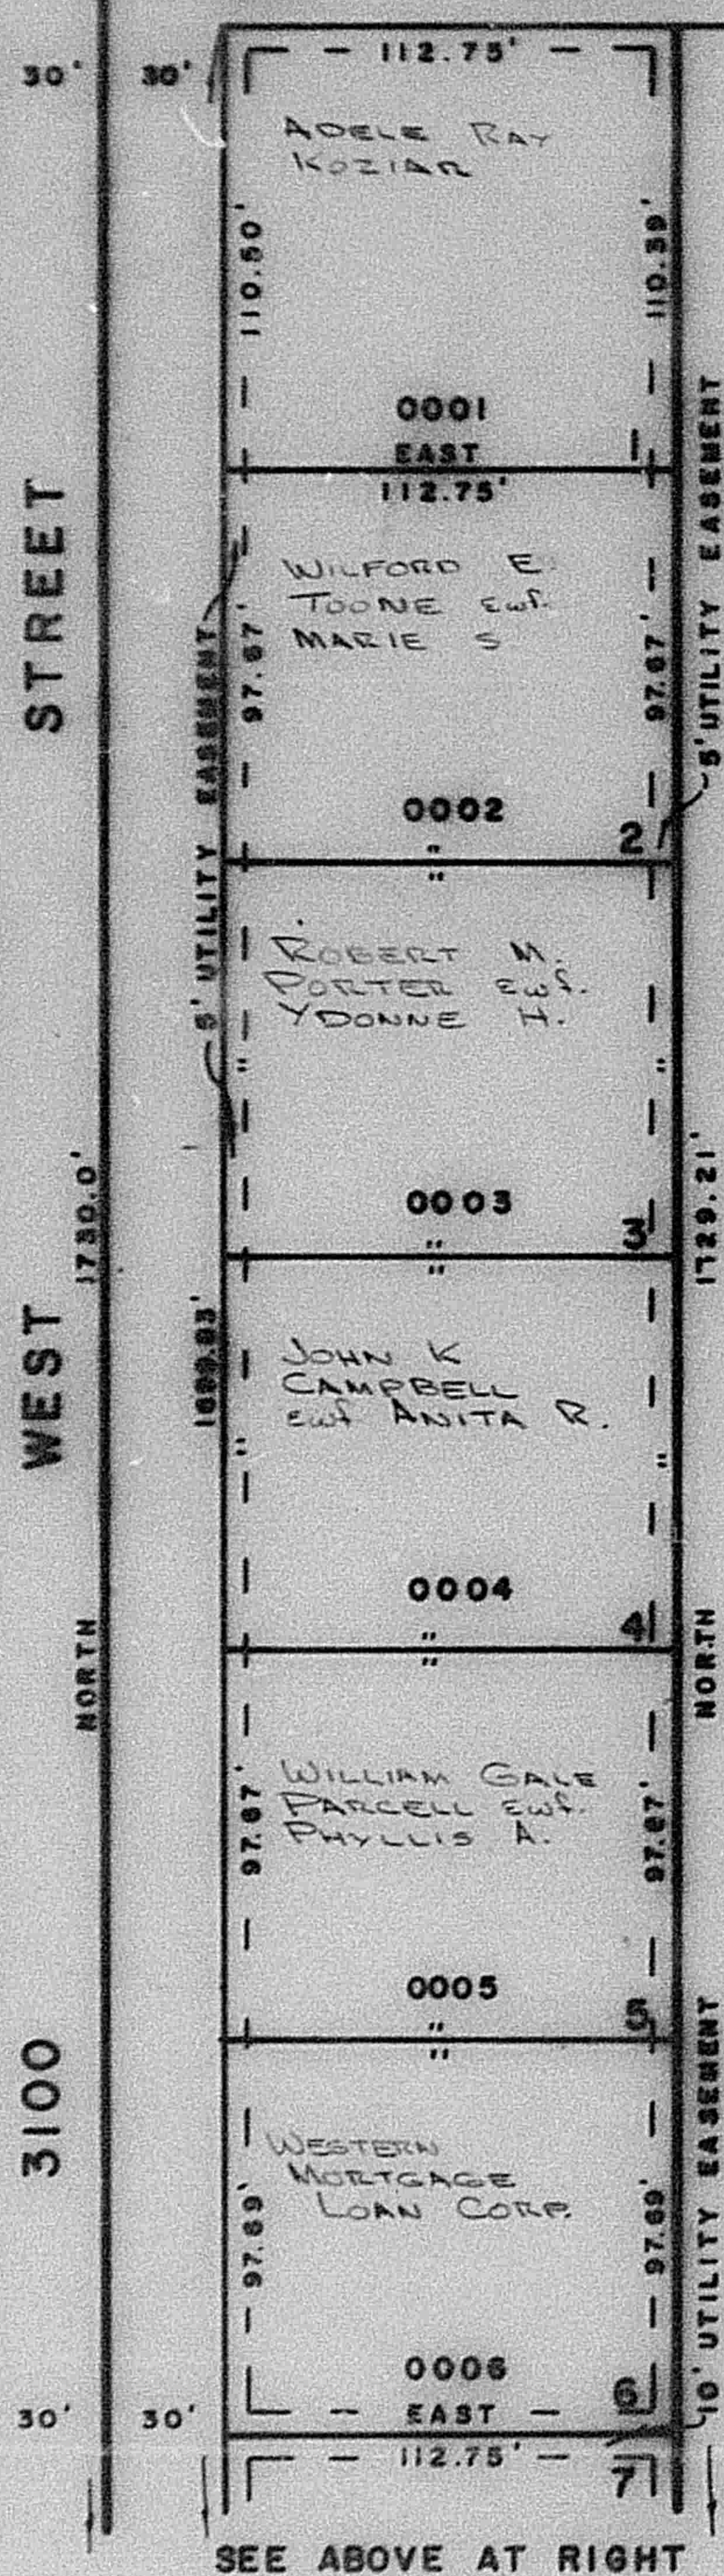

SEE PAGE 64


SEE PAGE 64

SEE BELOW AT LEFT

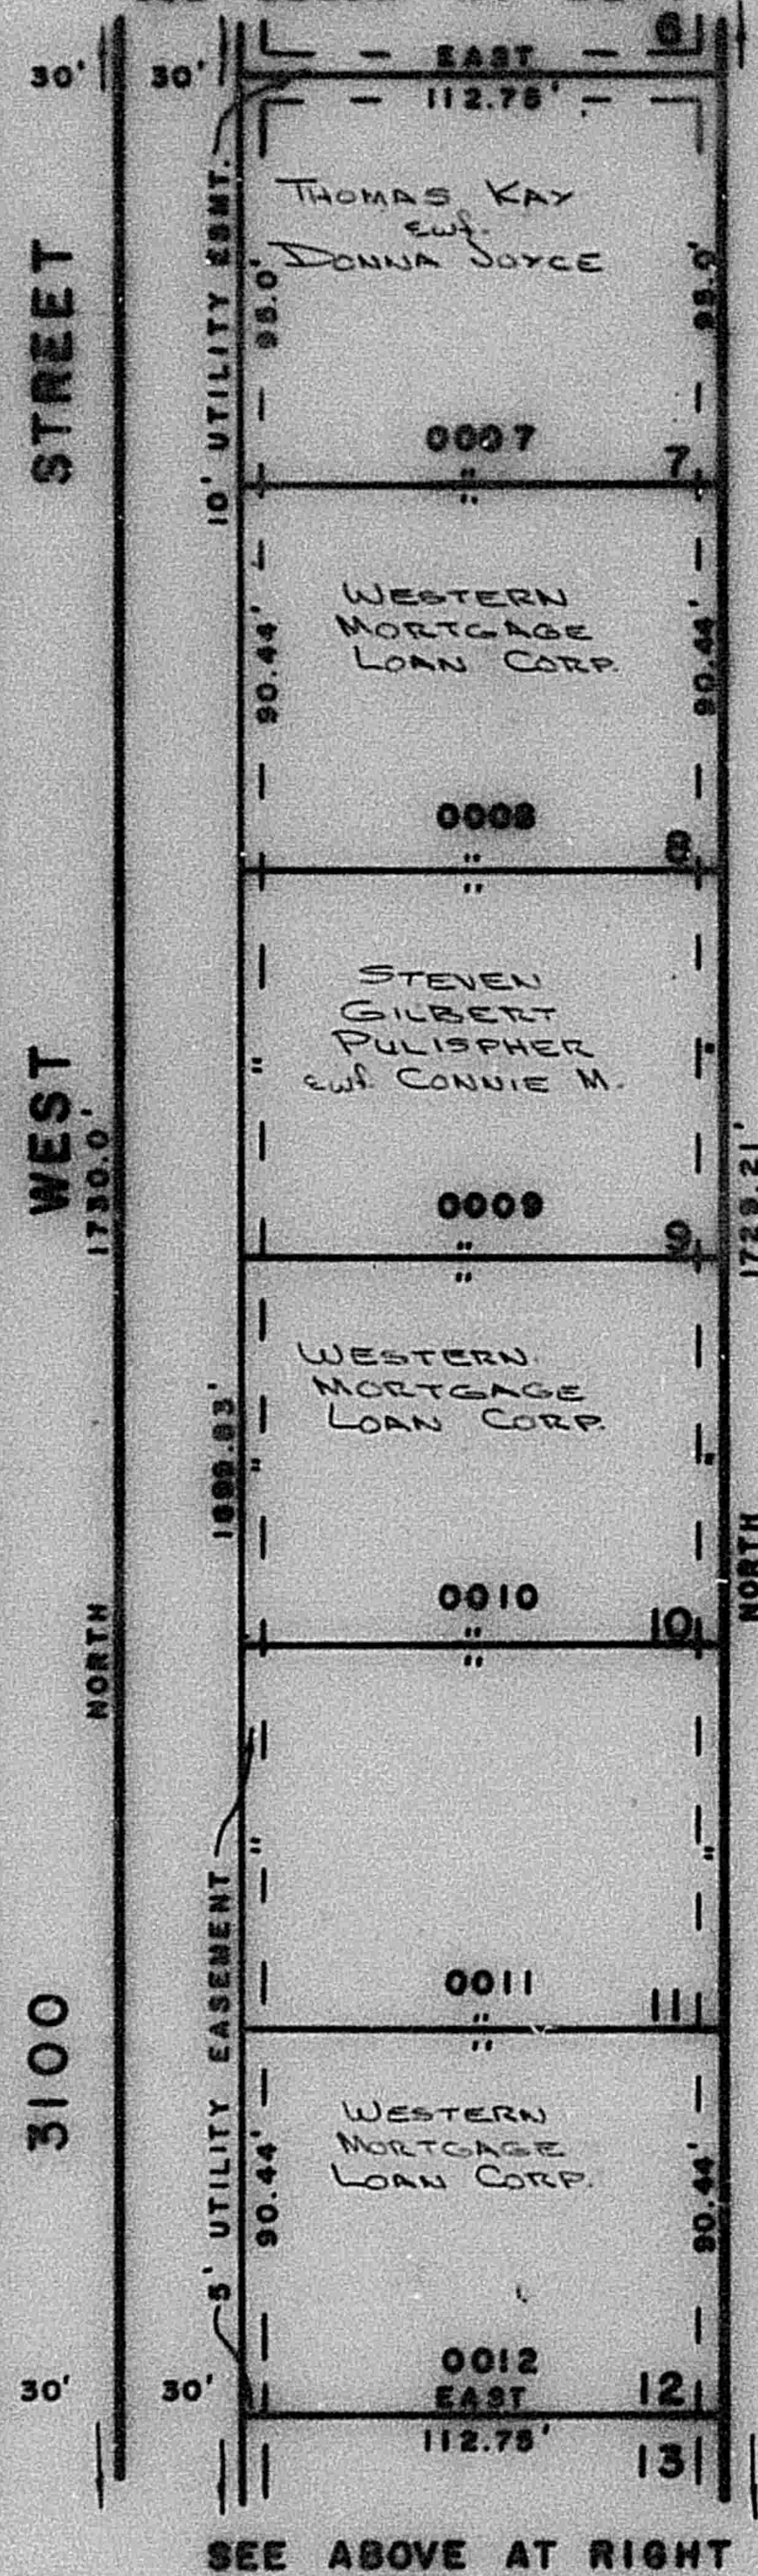

SEE PAGE 64

SEE BELOW AT LEFT

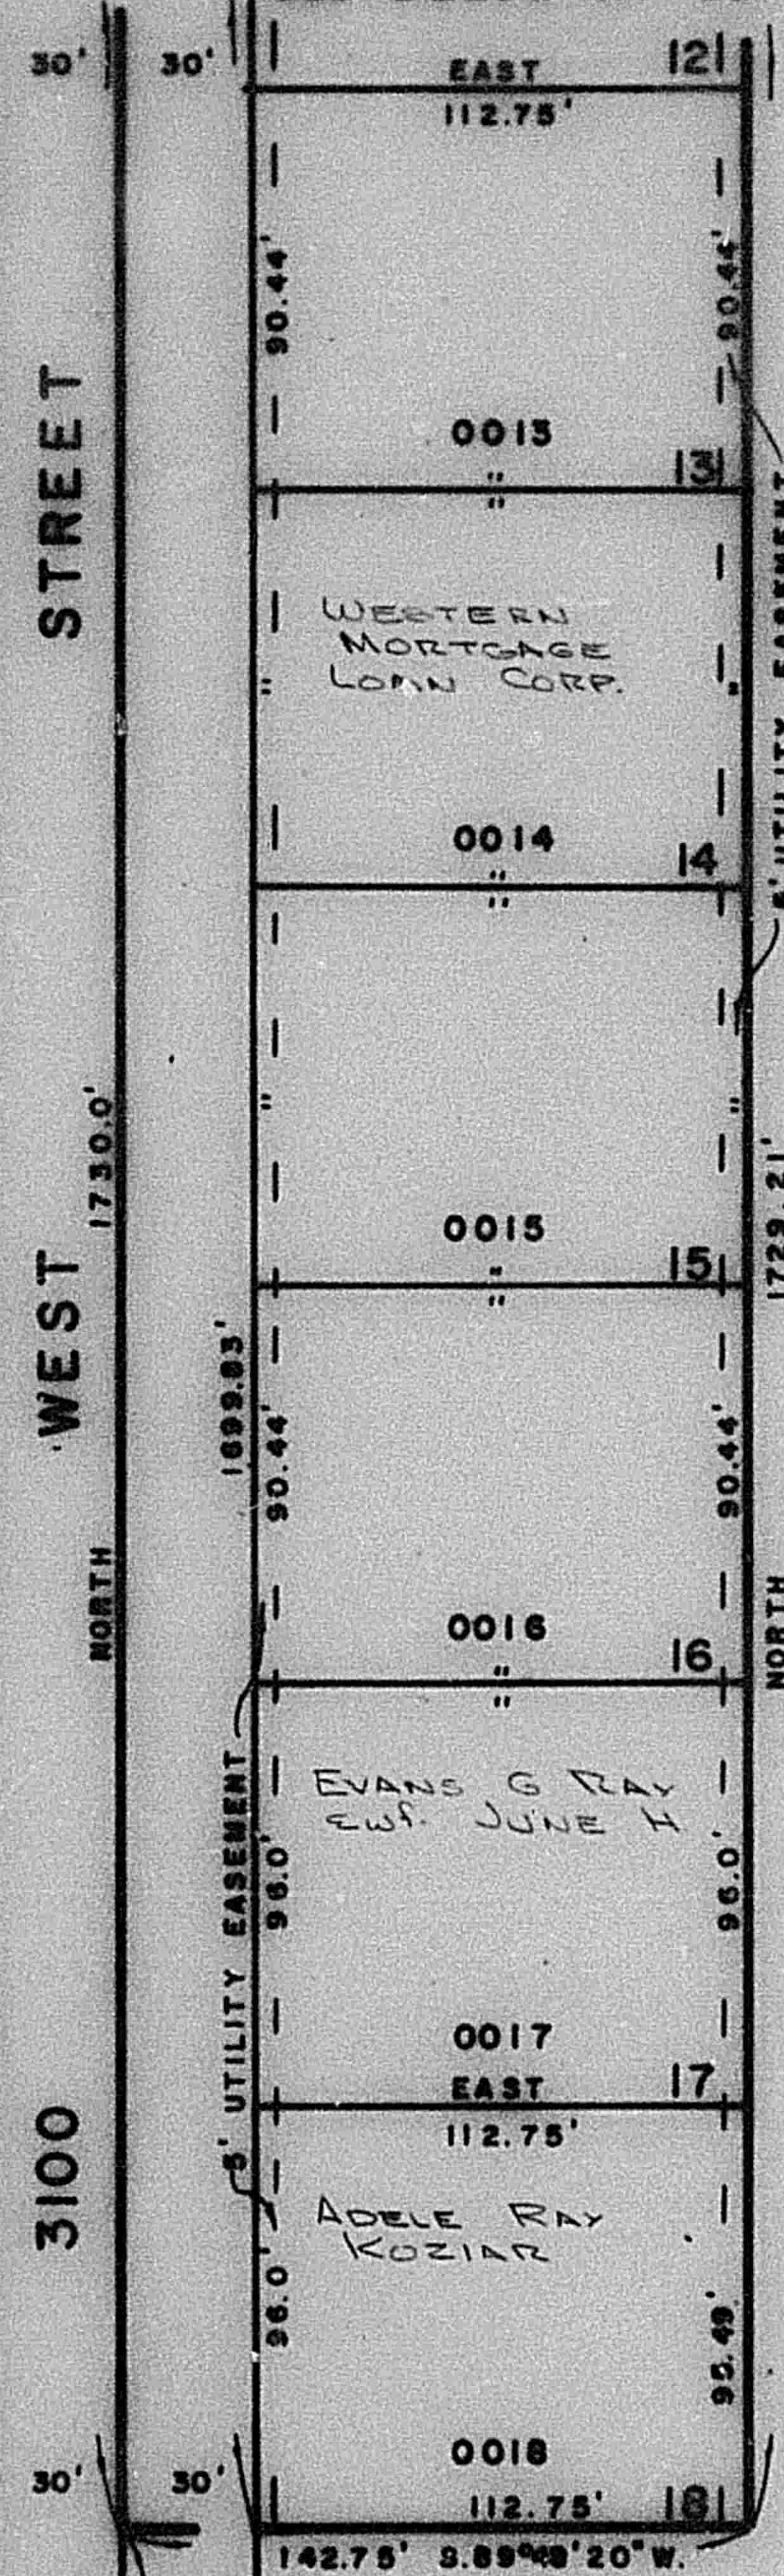

SEE PAGE 64

SEE ABOVE AT RIGHT

SEE PAGE 64

FOR COMPLETE ENG. DATA  
SEE ORIG. DED. PLAT  
IN BOOK 17, PAGE 66

NORTH  
919.7'

SOUTH 1/4 COR. SEC. 15