

PART OF S.W. 1/4 OF SEC. 15, T.5 N., R.2 W., S.L.B. & M.
FAIRWAY ESTATES SUBDIVISION
 IN ROY CITY
 SCALE 1"=50'

154

TAXING UNIT : 41


PREFIX : 09-154

EXCEPT WHERE OTHERWISE SHOWN
 ALL LOTS OWNED BY
 UTAH TITLE & ABSTRACT CO.
 AS TRUSTEE


SEE PAGE 64

SEE BELOW AT LEFT

SEE BELOW AT LEFT

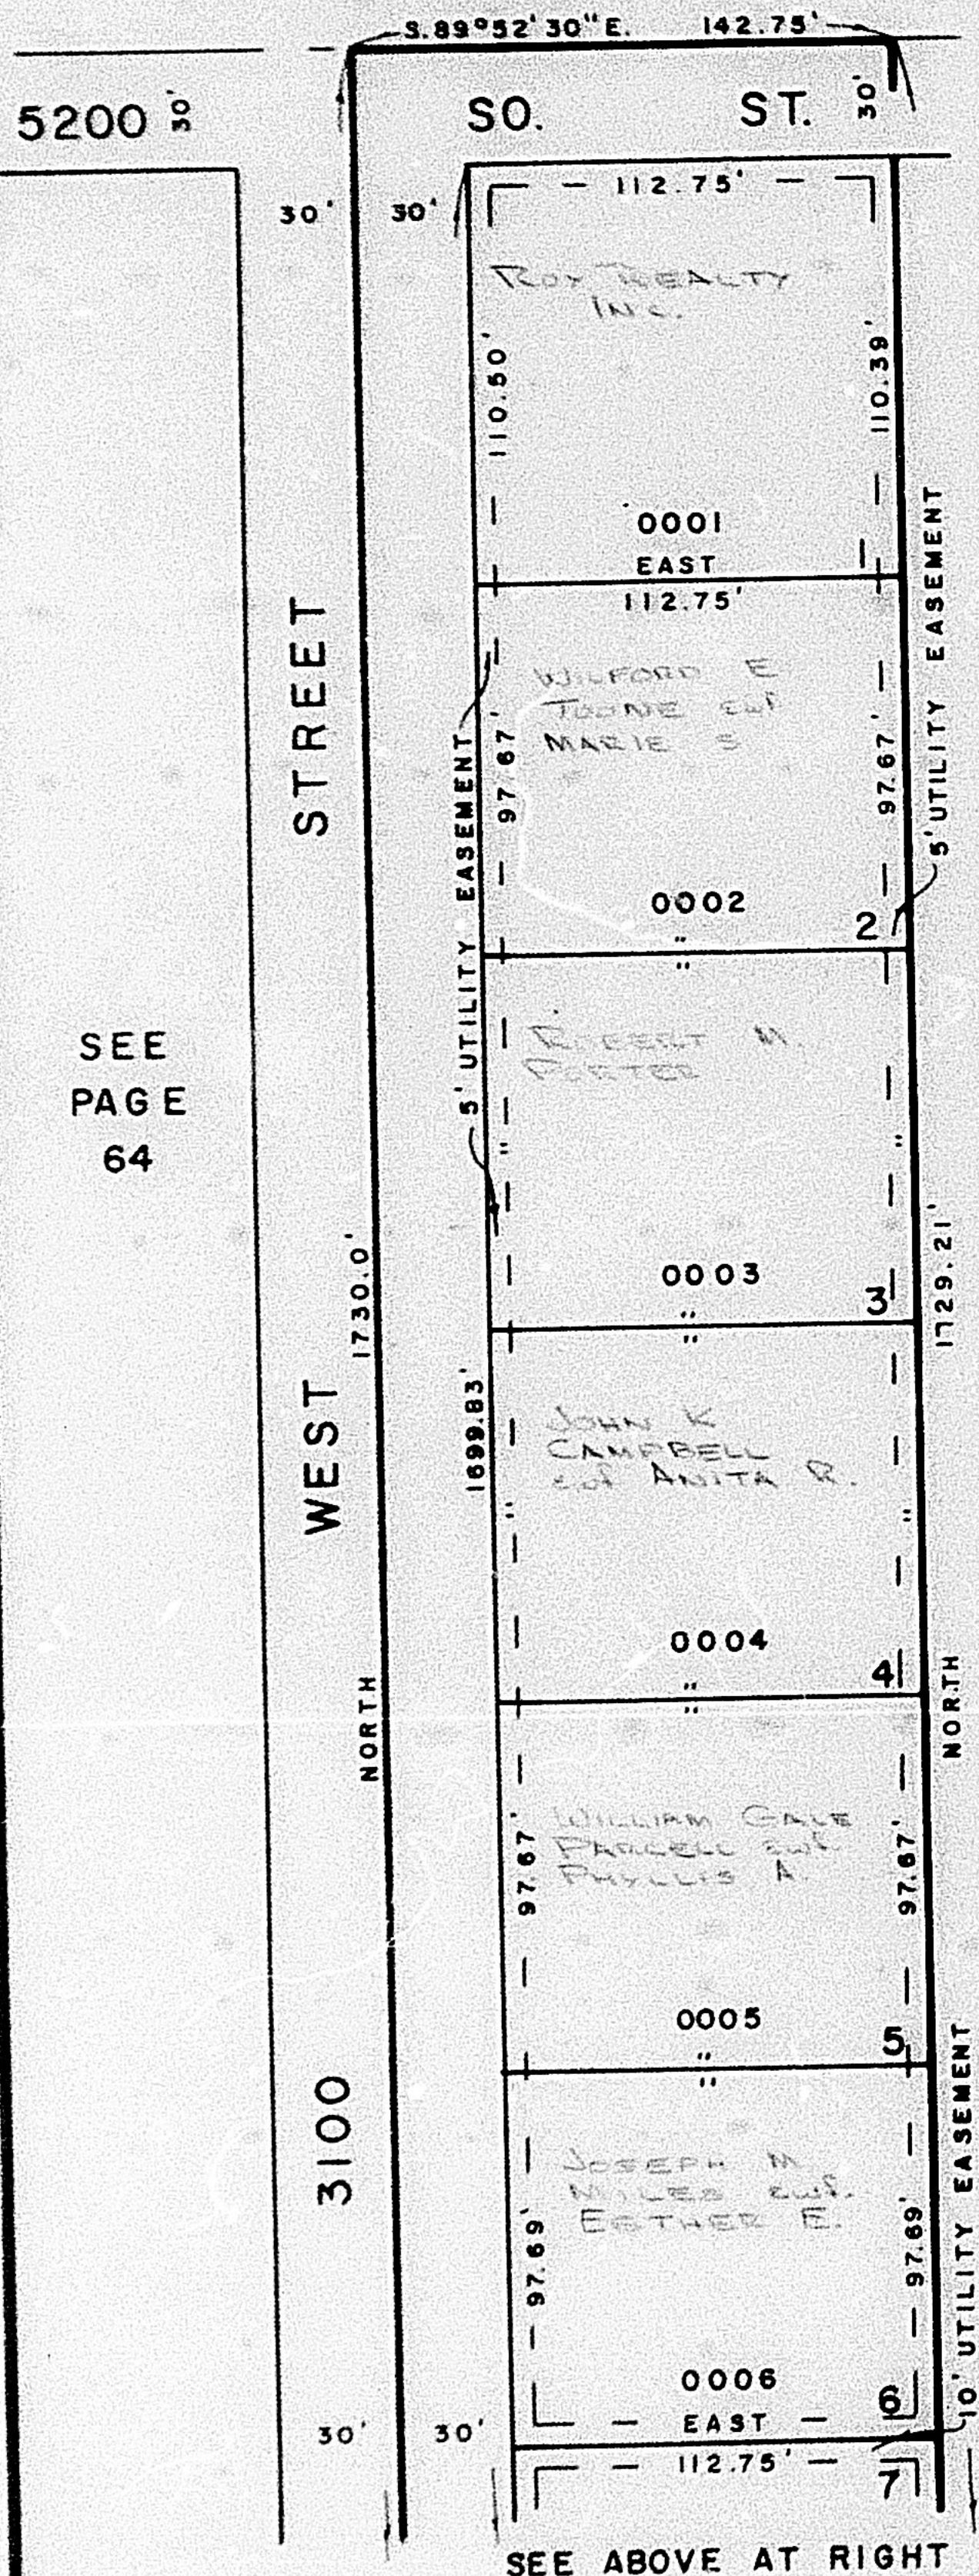


SEE PAGE 64

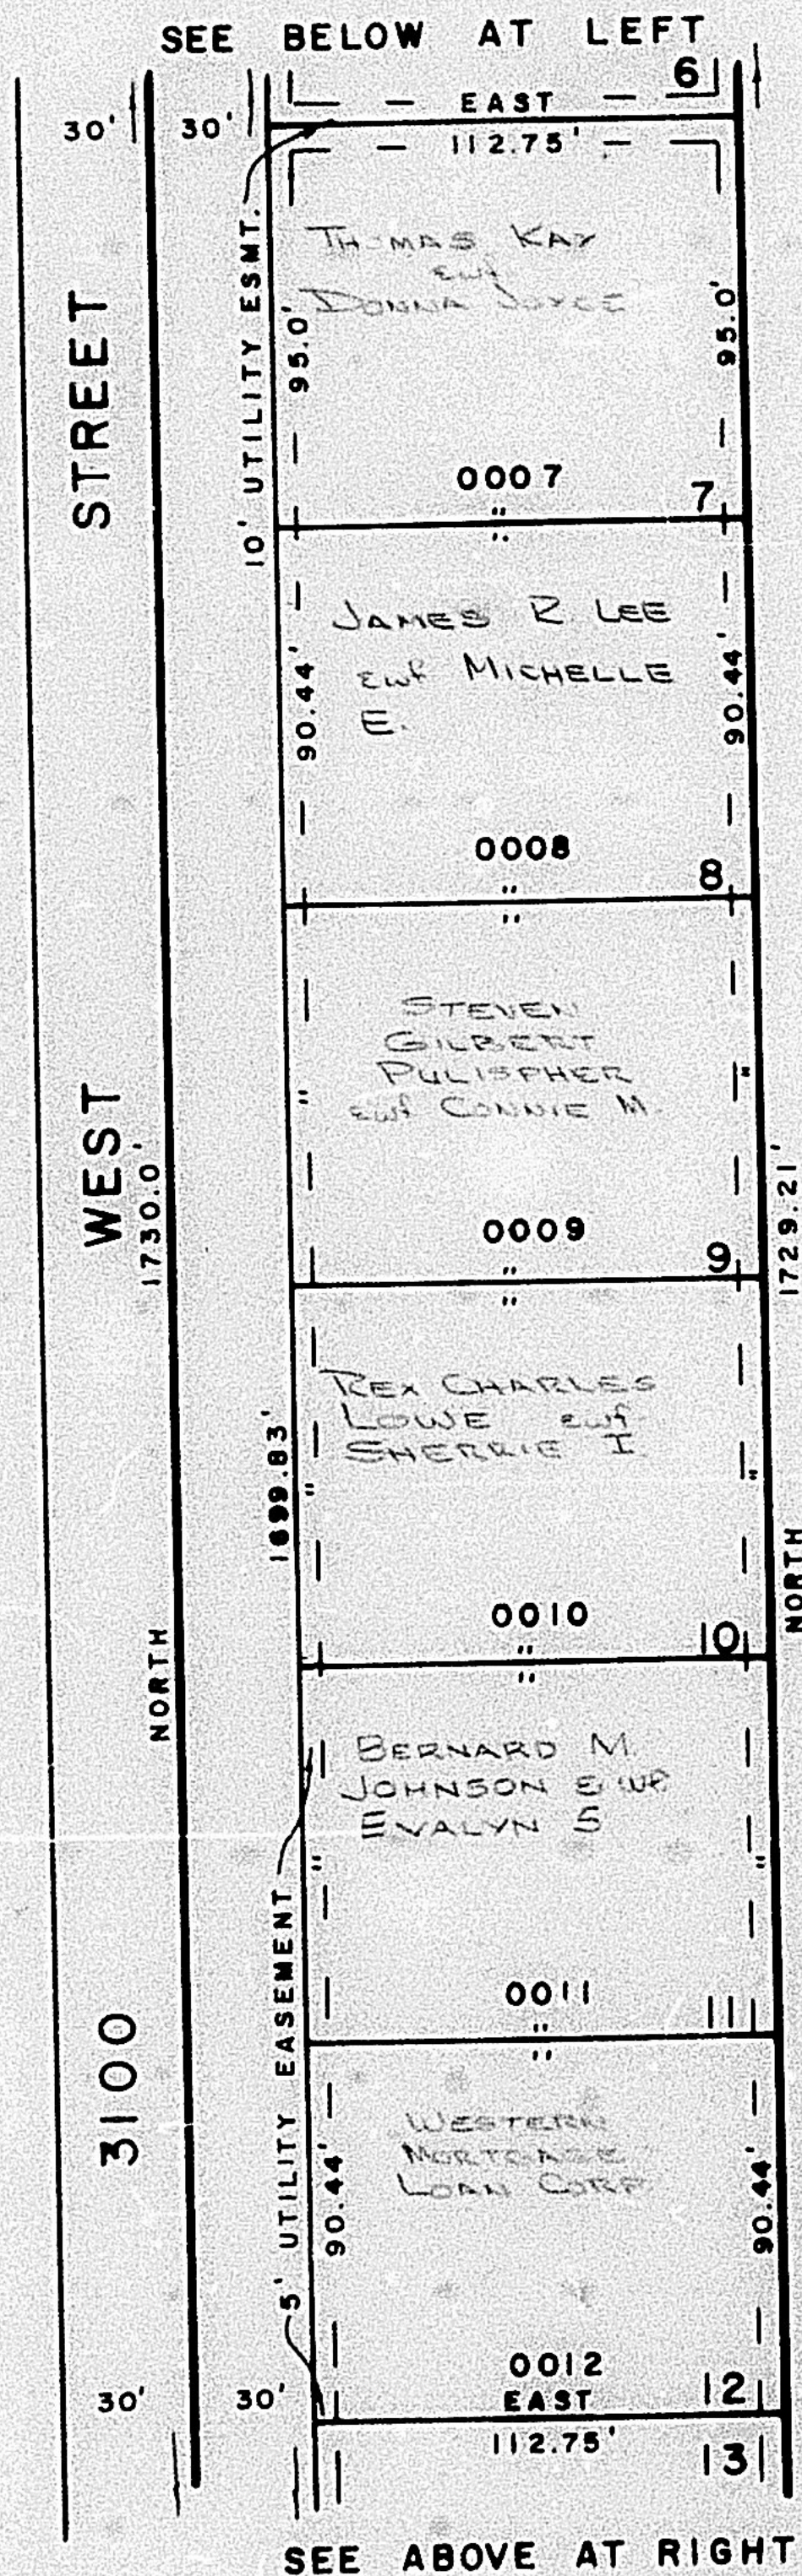

SEE ABOVE AT RIGHT

SEE PAGE 64

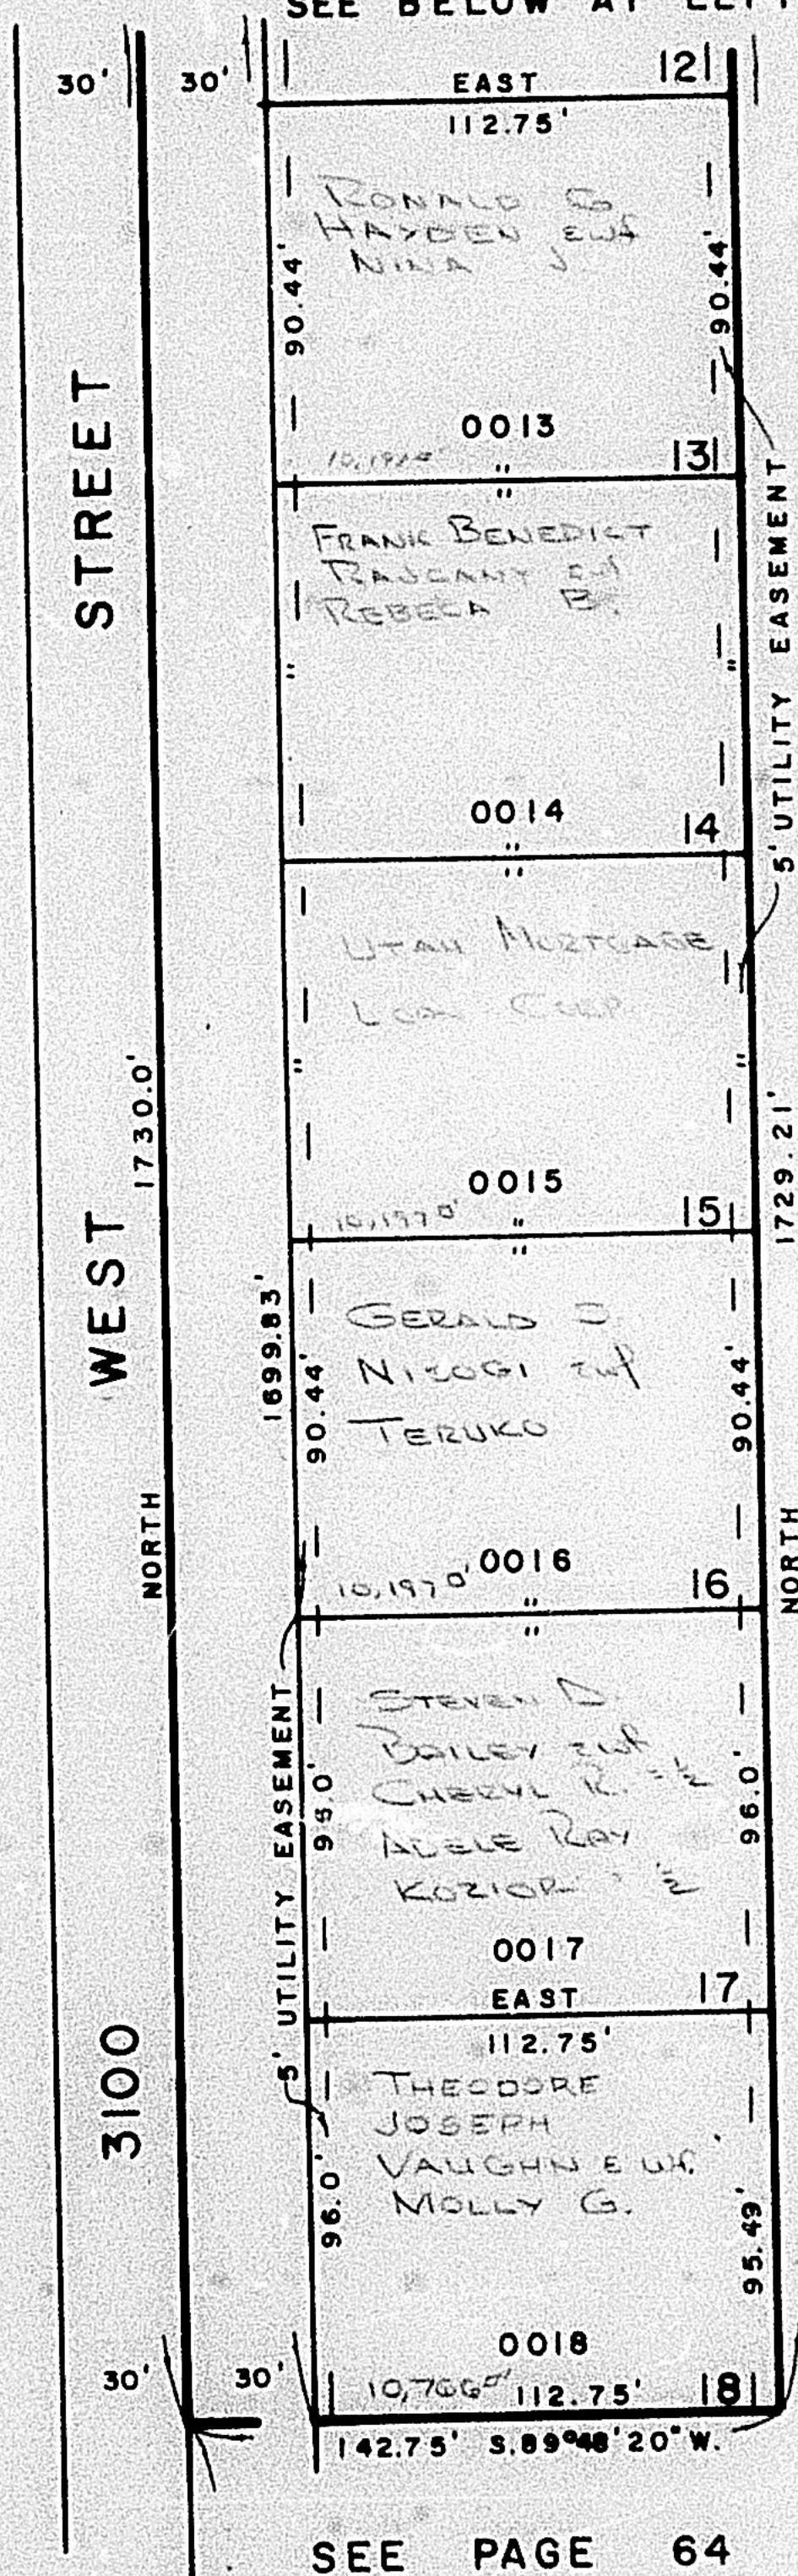

SEE PAGE 64

FOR COMPLETE ENG. DATA
 SEE ORIG. DED. PLAT
 IN BOOK 17, PAGE 66

