

PART OF S.W. 1/4 OF SEC. 15, T.5 N., R.2 W., S.L.B. & M.
FAIRWAY ESTATES SUBDIVISION

154

TAXING UNIT : 41

IN ROY CITY
 SCALE 1"=50'


PREFIX : 09-154

SEE PAGE 64

S.89°52'30"E. 142.75'

5200 30'

SO. ST. 30'

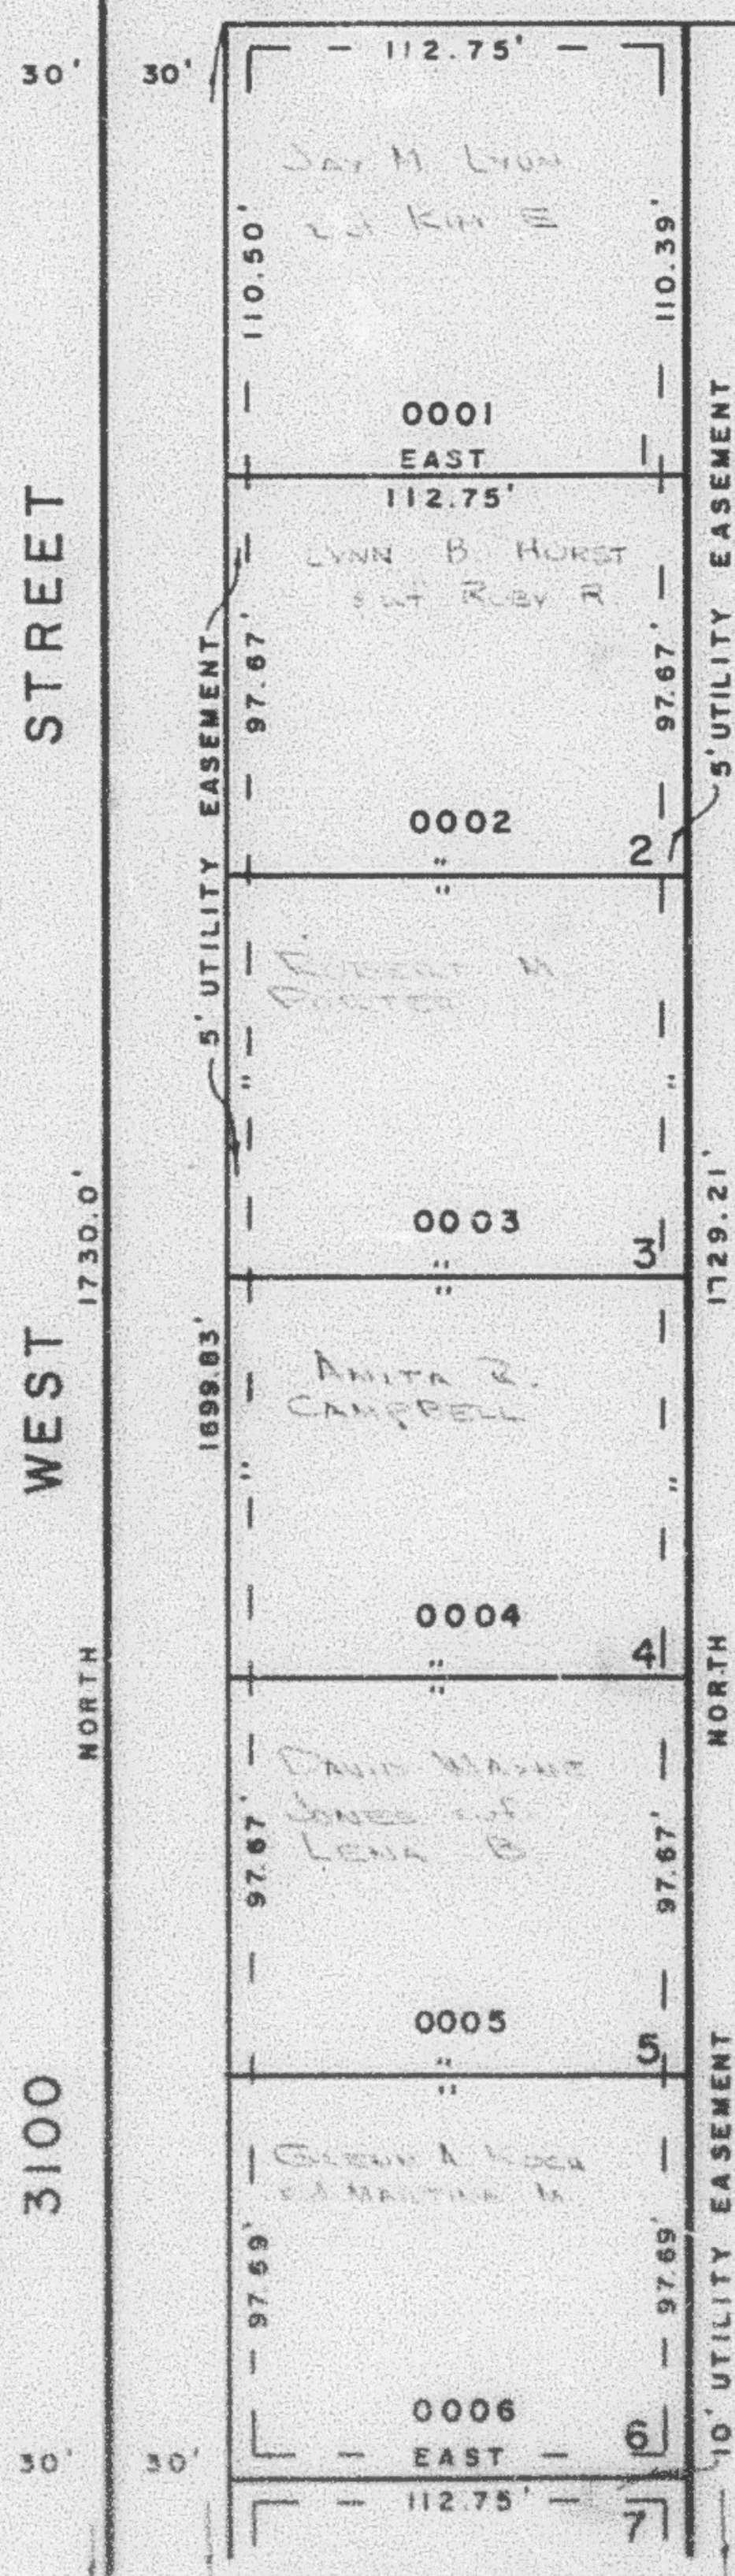


SEE PAGE 64

SEE PAGE 64

SEE ABOVE AT RIGHT


SEE BELOW AT LEFT

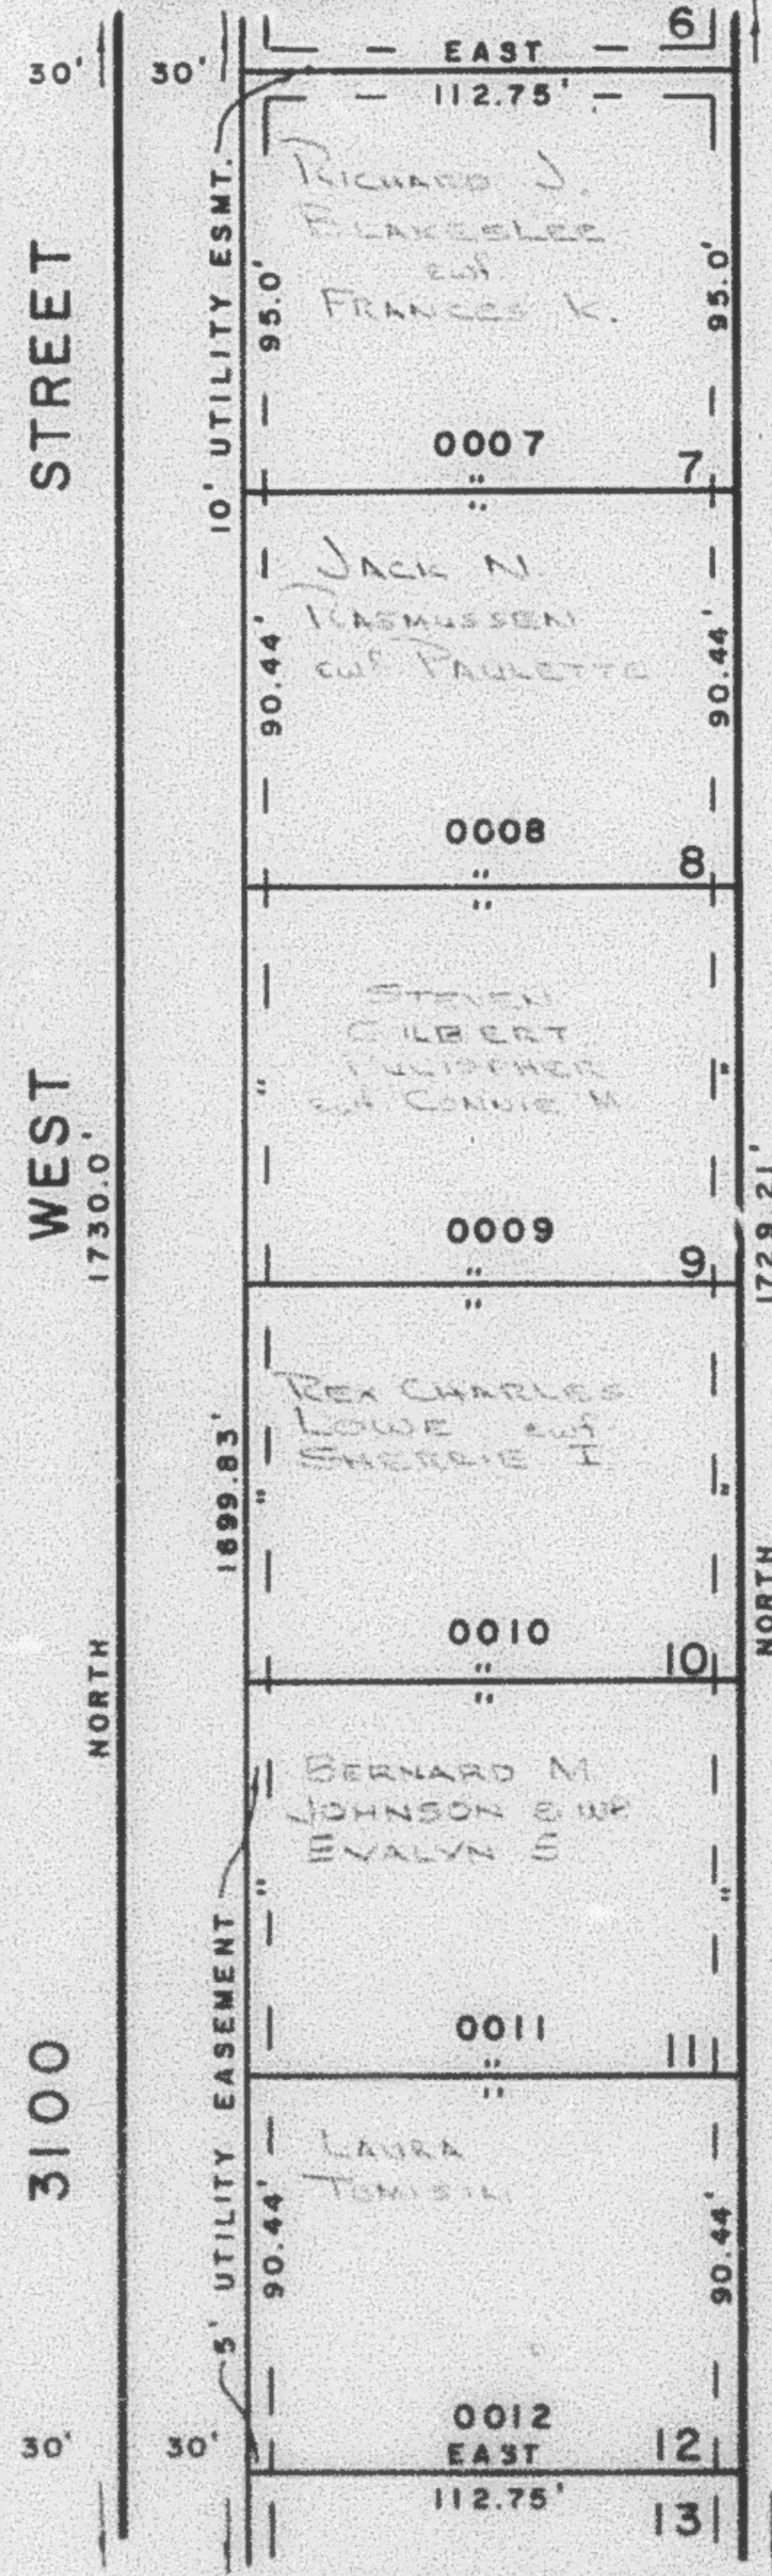

SEE ABOVE AT RIGHT

FOR COMPLETE ENG. DATA
 SEE ORIG. DED. PLAT
 IN BOOK 17, PAGE 66

SEE BELOW AT LEFT

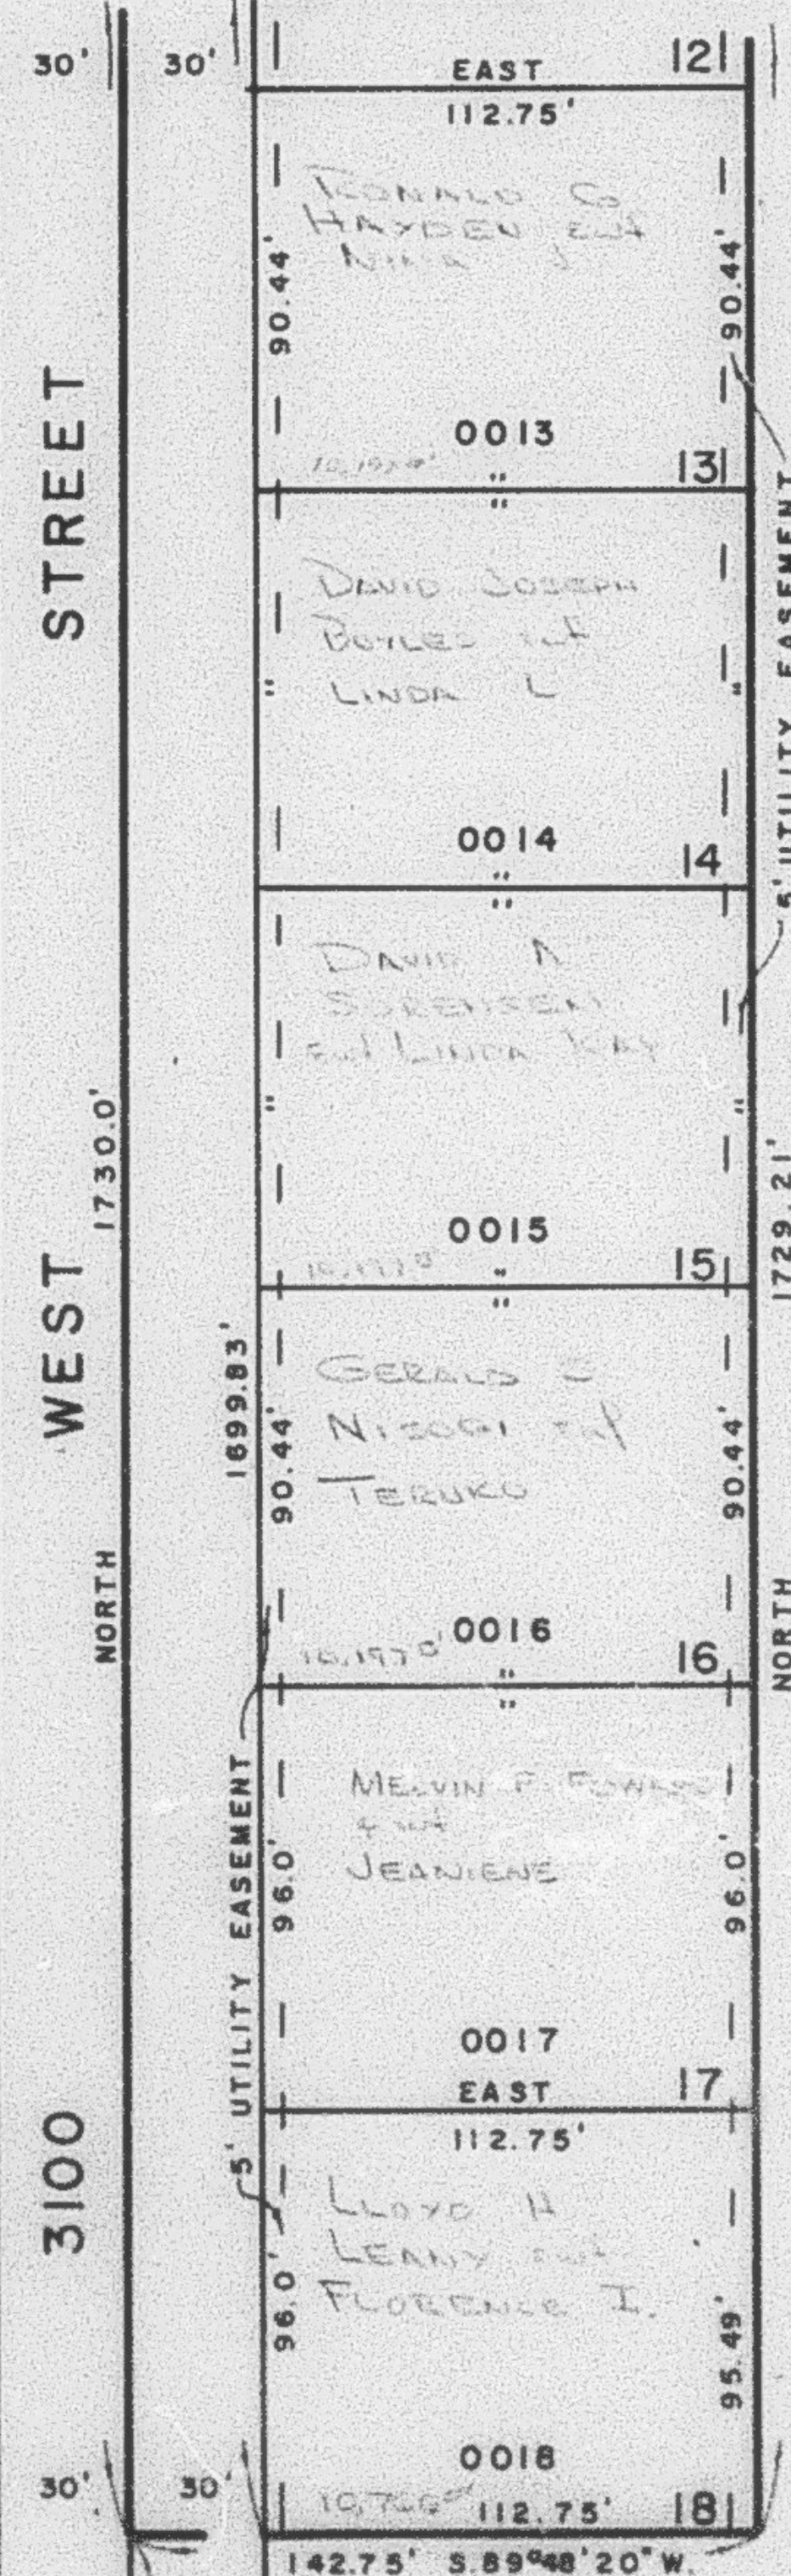

SEE PAGE 64

SEE PAGE 64

NORTH 919.7'

SOUTH 1/4 COR. SEC. 15