

PART OF S.W. 1/4 OF SEC. 15, T.5 N., R.2 W., S.L.B. & M.  
**FAIRWAY ESTATES SUBDIVISION**

154


TAXING UNIT 41

IN ROY CITY  
 SCALE 1" = 50'

PREFIX 09-154

SEE PAGE 64


5200 2

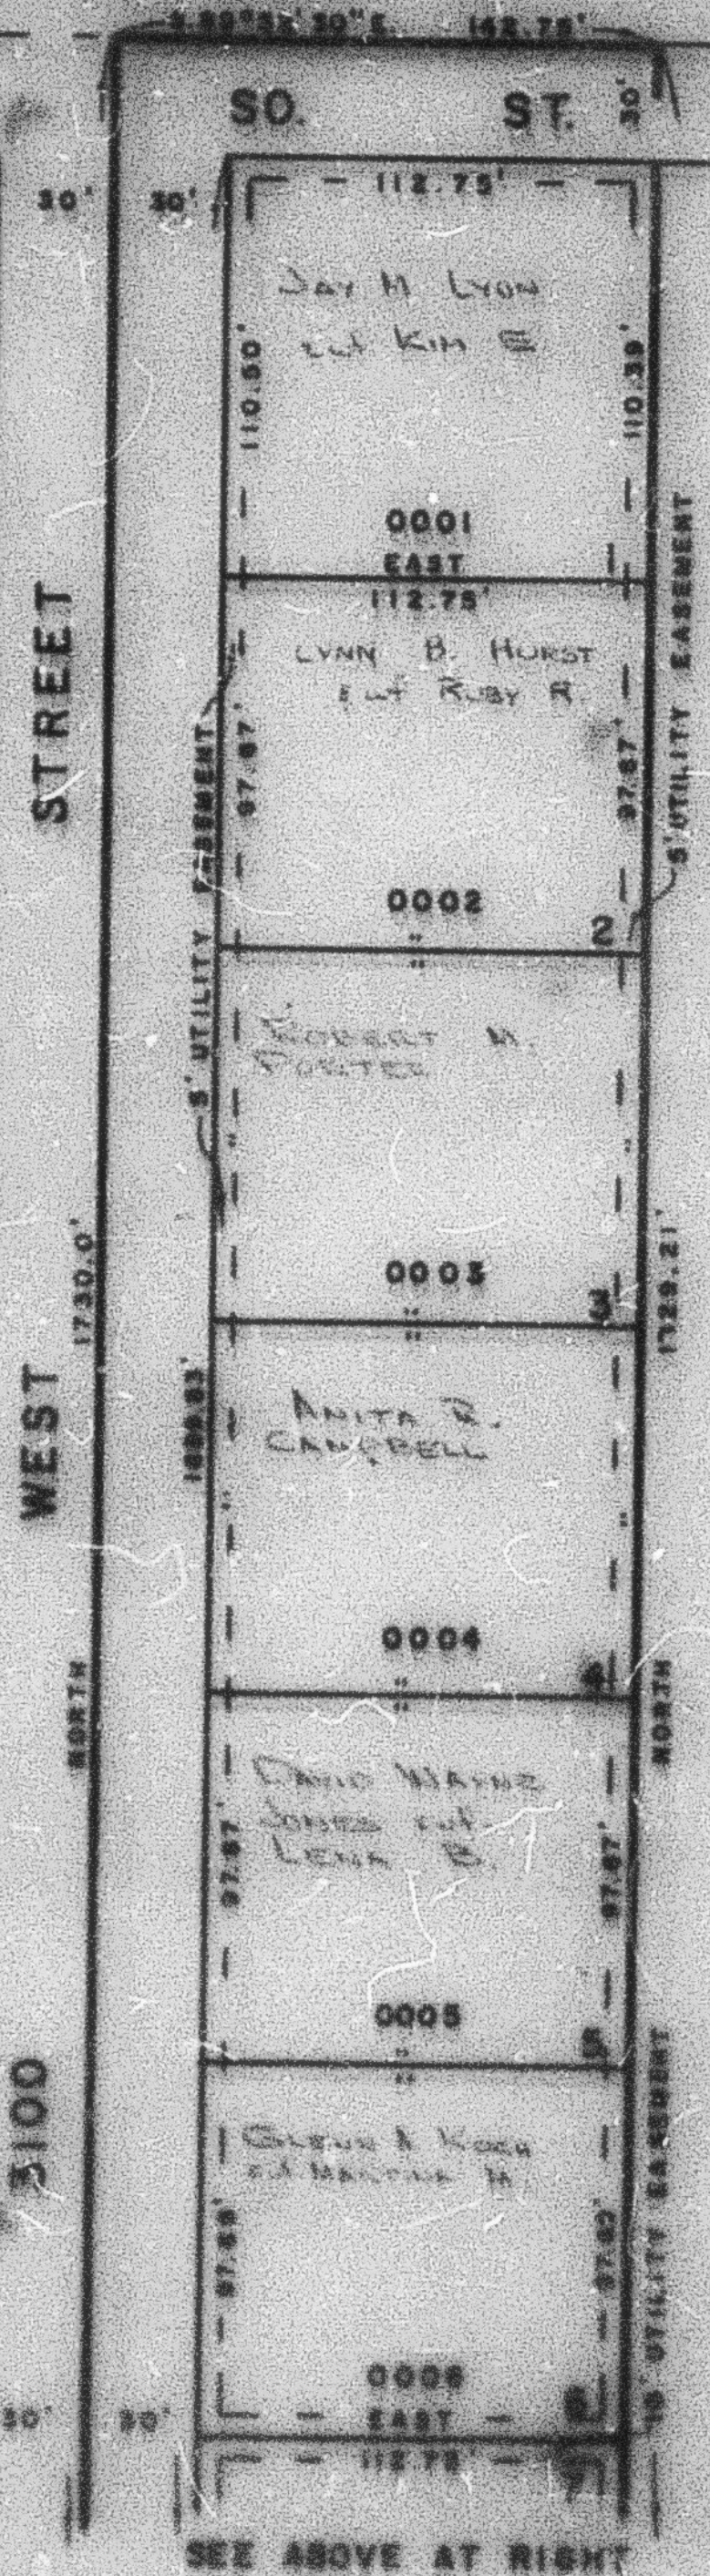

SEE PAGE 64

SEE PAGE 64


SEE BELOW AT LEFT

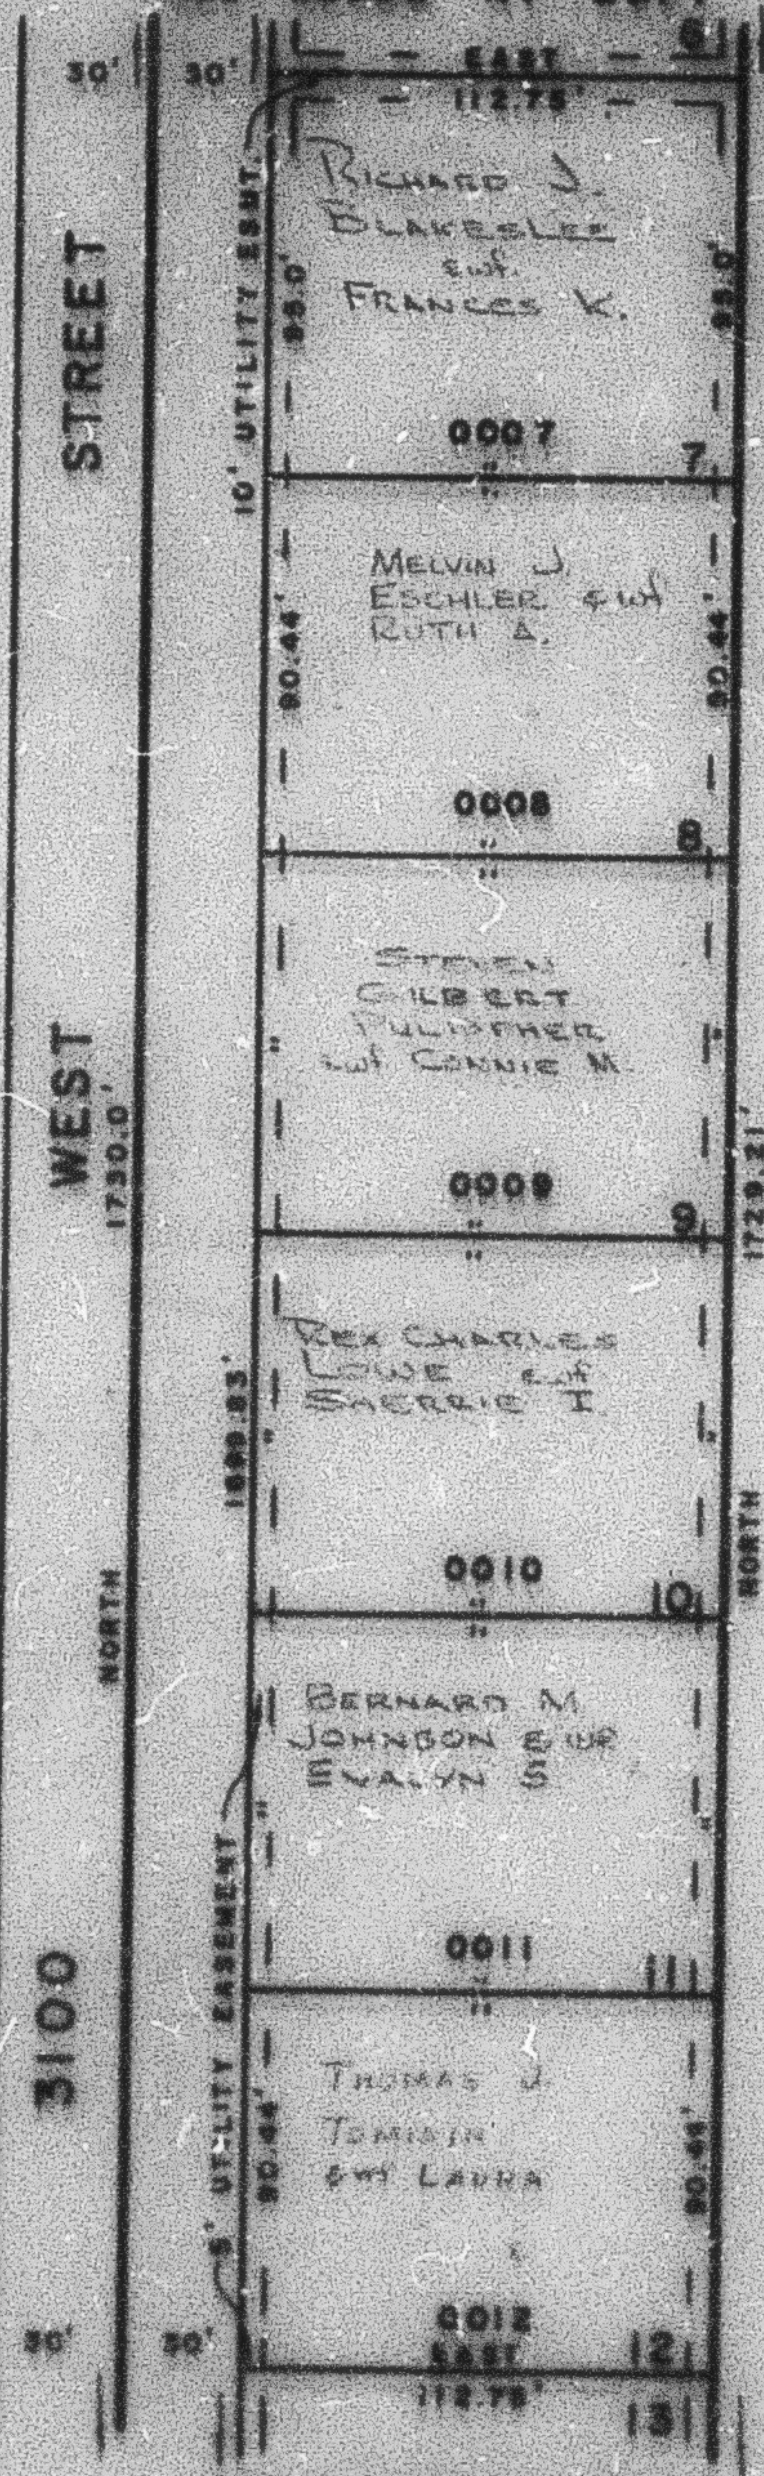

SEE ABOVE AT RIGHT

SEE PAGE 64

SEE BELOW AT LEFT

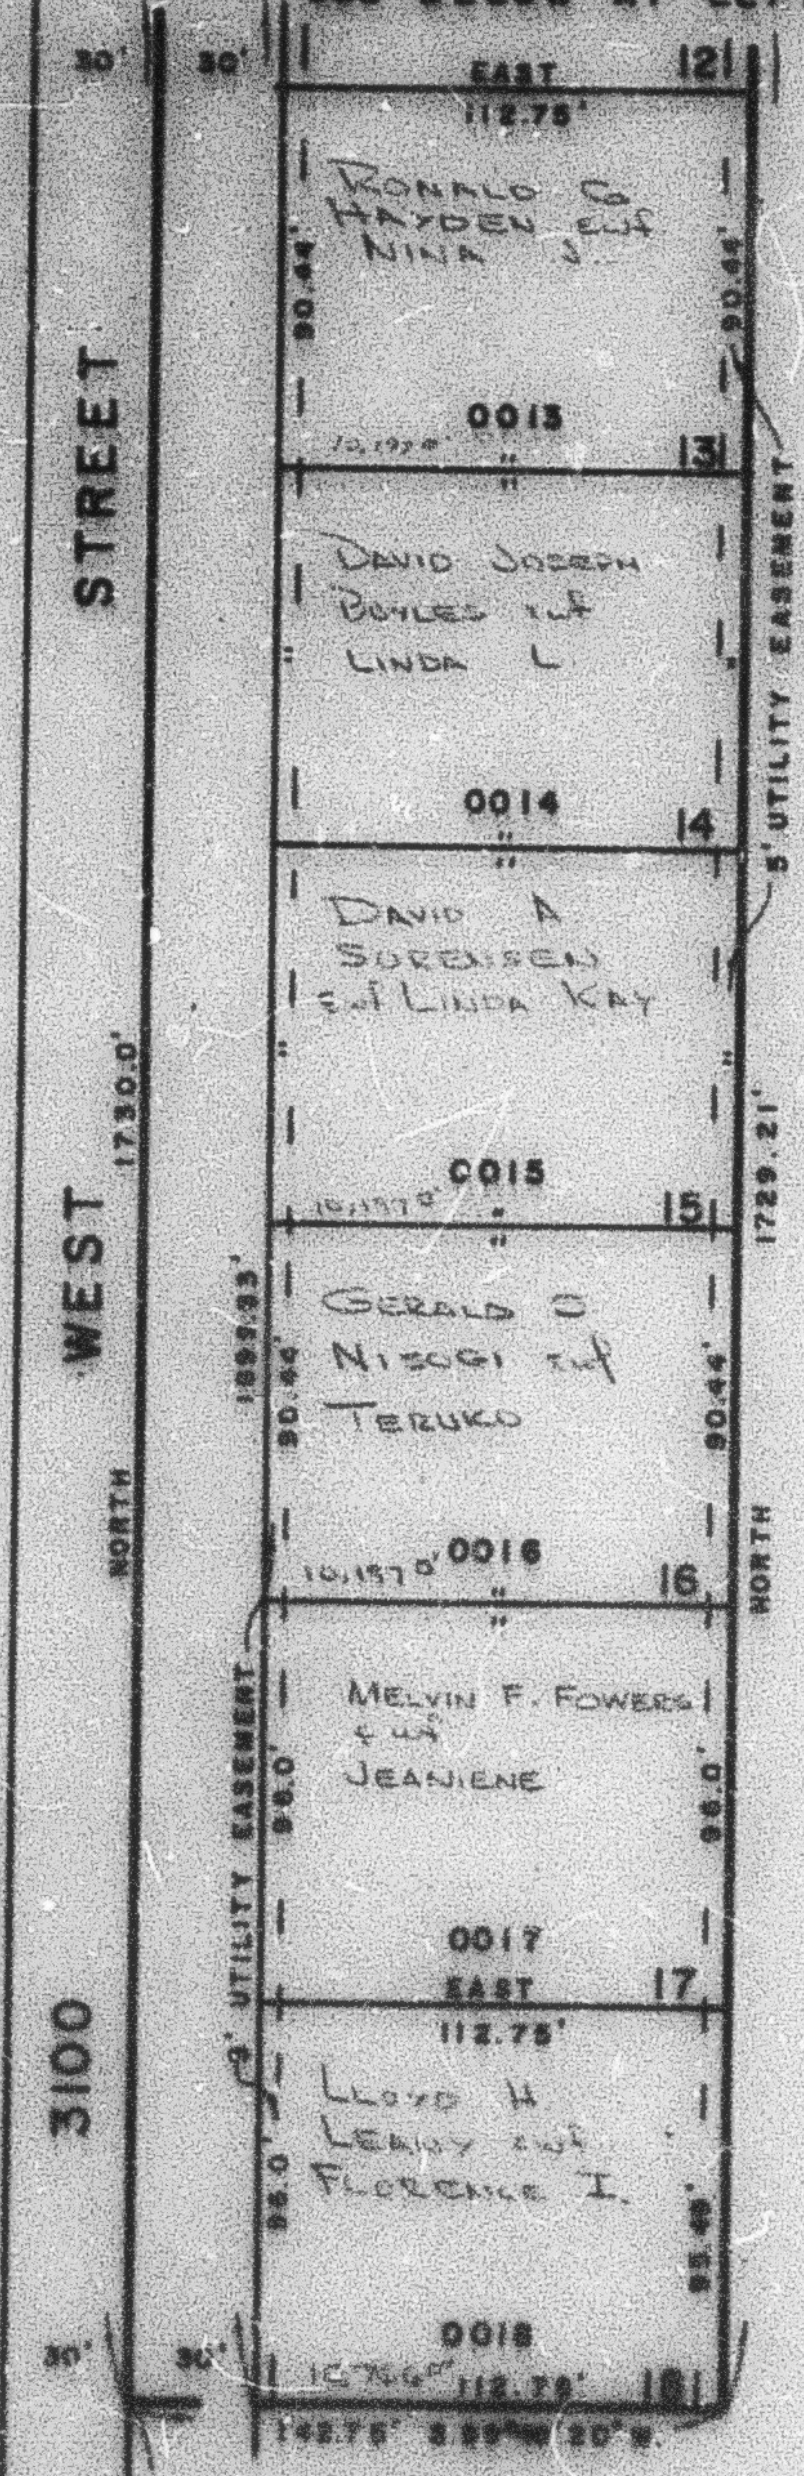

SEE PAGE 64

FOR COMPLETE AND DATA  
 SEE CRIS. DEP. PLAT  
 IN BOOK 17, PAGE 66

NORTH  
 3100

SOUTH 1/4 COR. SEC. 15

W.F. 10-73