

154

IN ROY CITY
SCALE 1" = 50'

PREFIX 09-154

SEE PAGE 64

WEST STREET

3100 STREET

0001 EAST 112.75' LYNN B. HURST 97.67'

0002 " 112.75' ROBERT M. PORTER 97.67'

0003 " ANITA R. CAMPBELL 97.67'

0004 " DAVID WAYNE JONES 97.67'

0005 " GLENN A. KOCH 97.67'


0006 EAST 112.75' 97.67'

SEE ABOVE AT RIGHT

SEE
PAGE
64


SEE
PAGE
64

SEE BELOW AT LEFT

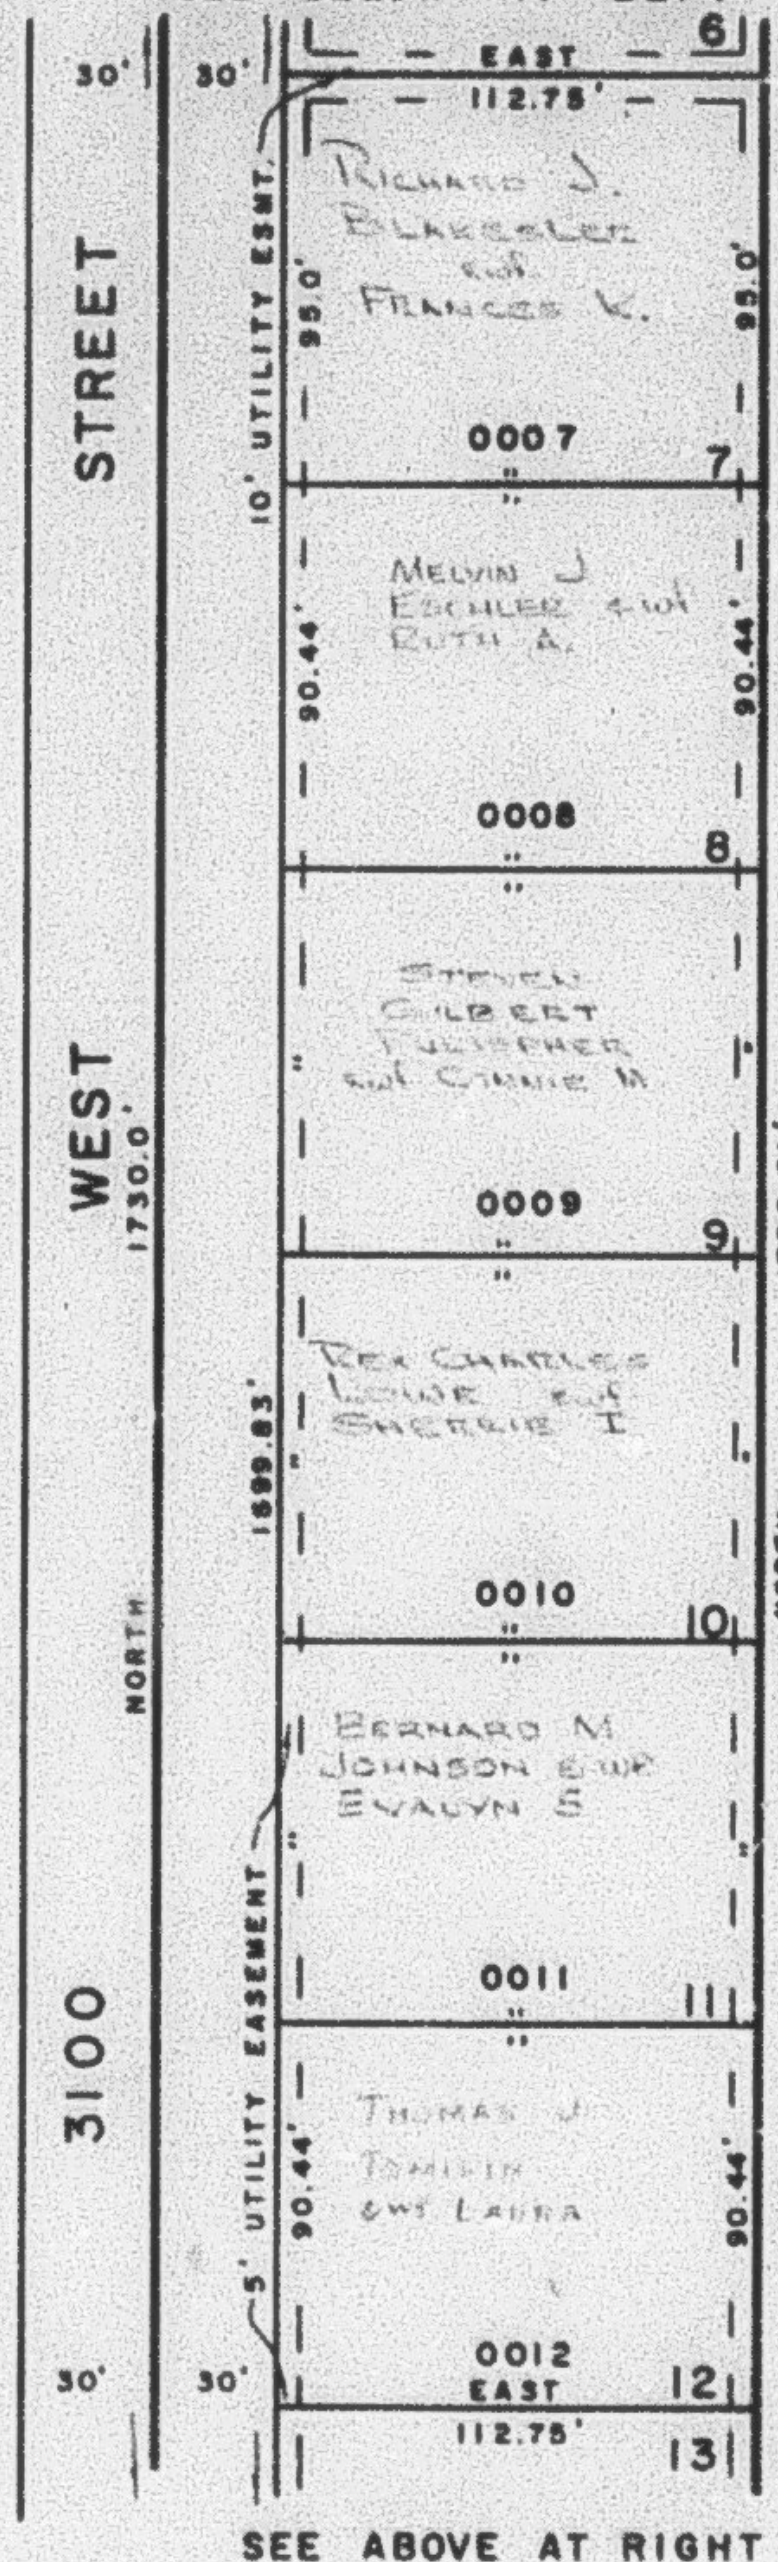

SEE ABOVE AT RIGHT

SEE BELOW AT LEFT

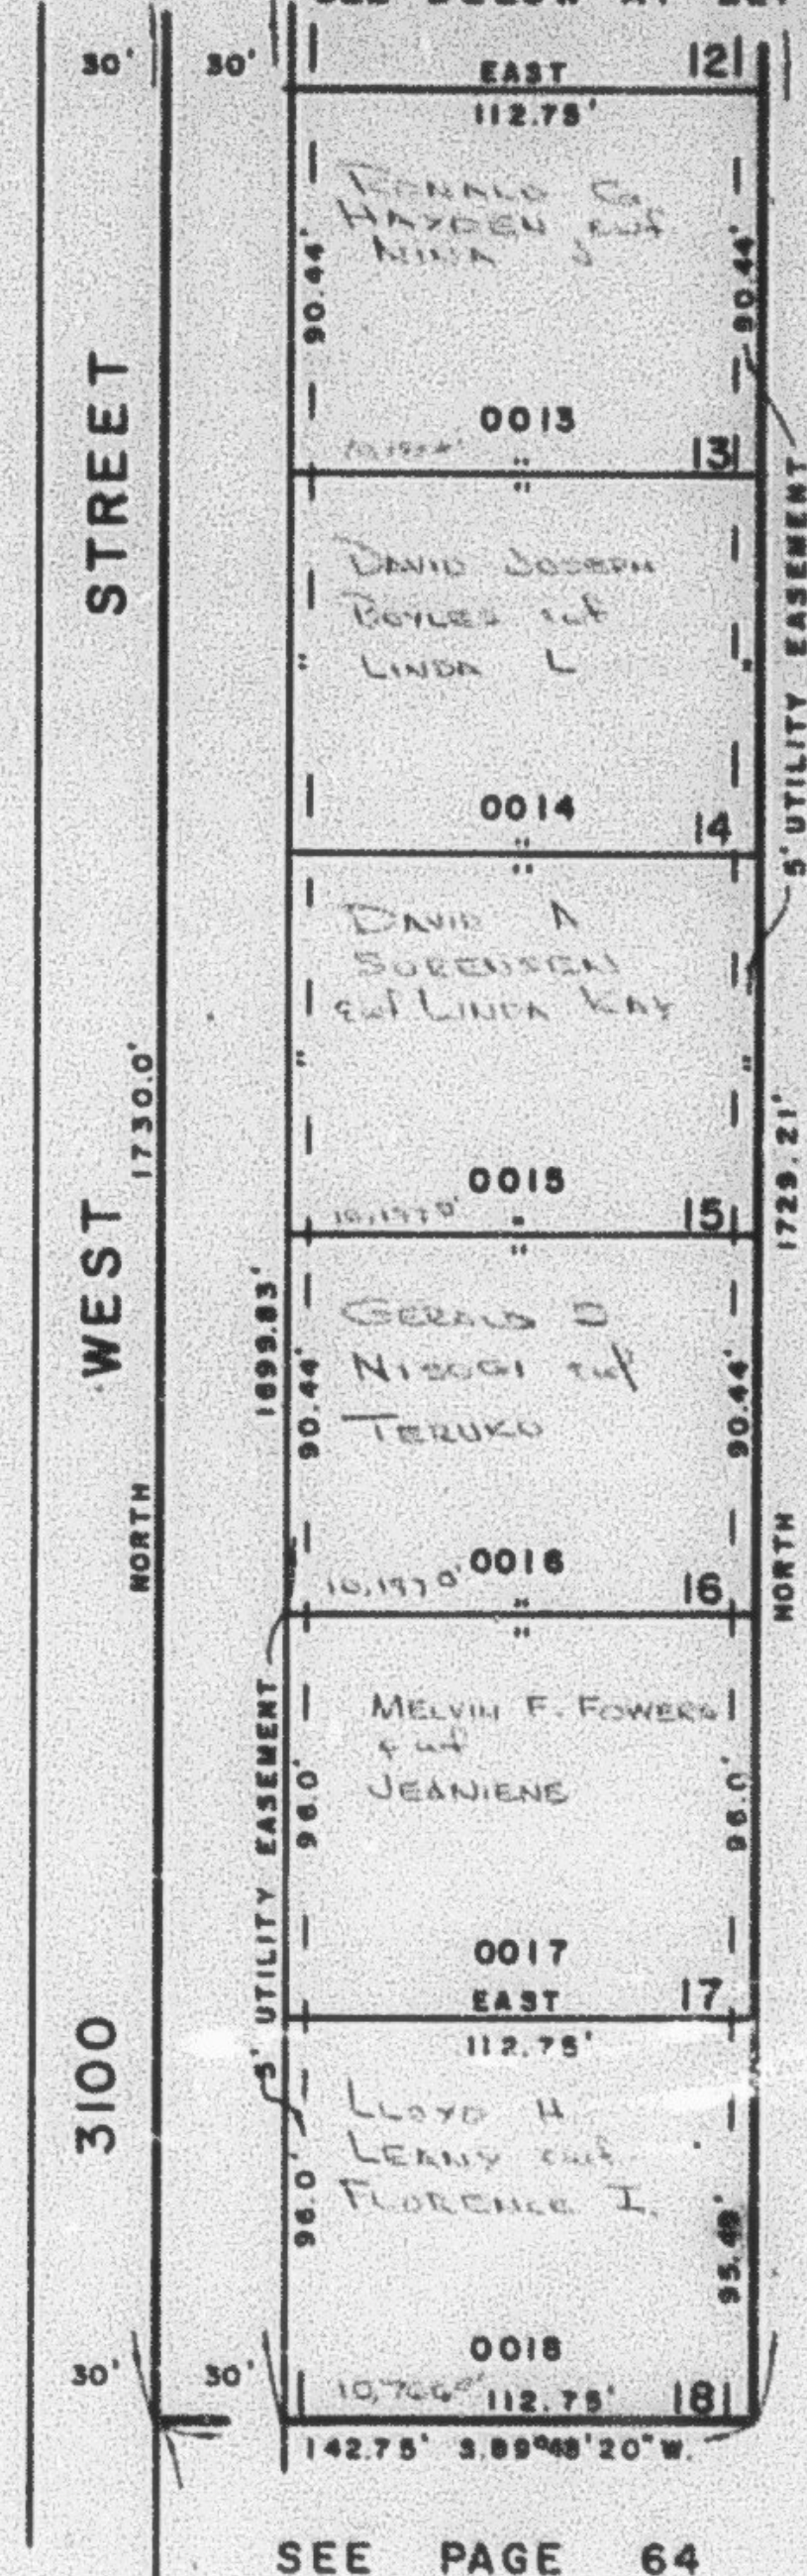

SEE PAGE 64

FOR COMPLETE ENG. DATA
SEE ORIG. DED. PLAT
IN BOOK 17, PAGE 66

SOUTH 1/4 COR. SEC. 15