


PART OF THE S.W. 1/4, SEC. 15, T.5N., R.2W., S.L.B. & M.
FAIRWAY ESTATES SUBDIVISION

TAXING UNIT: 41


IN ROY CITY
 SCALE 1" = 50'

SEE PAGE 64


SEE BELOW AT LEFT

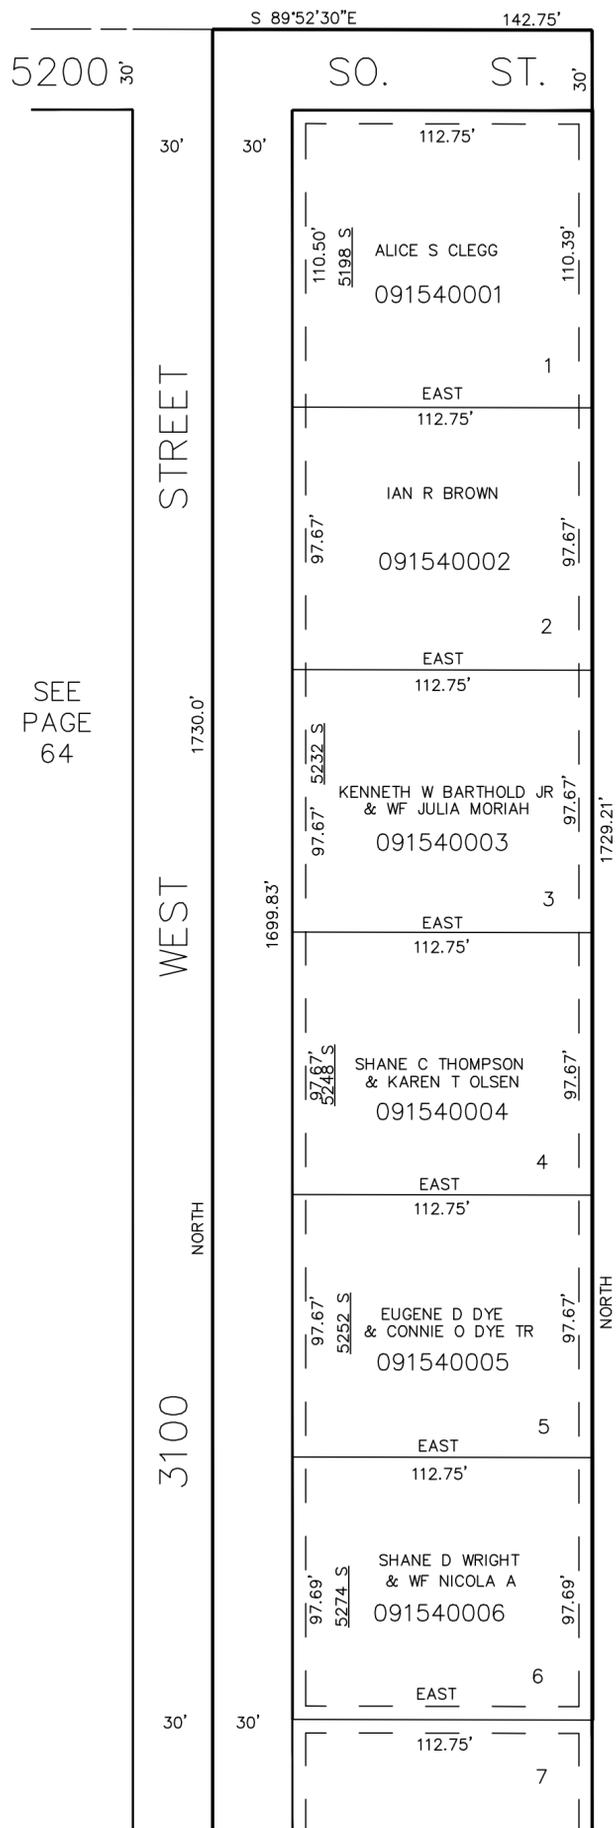

SEE PAGE 64

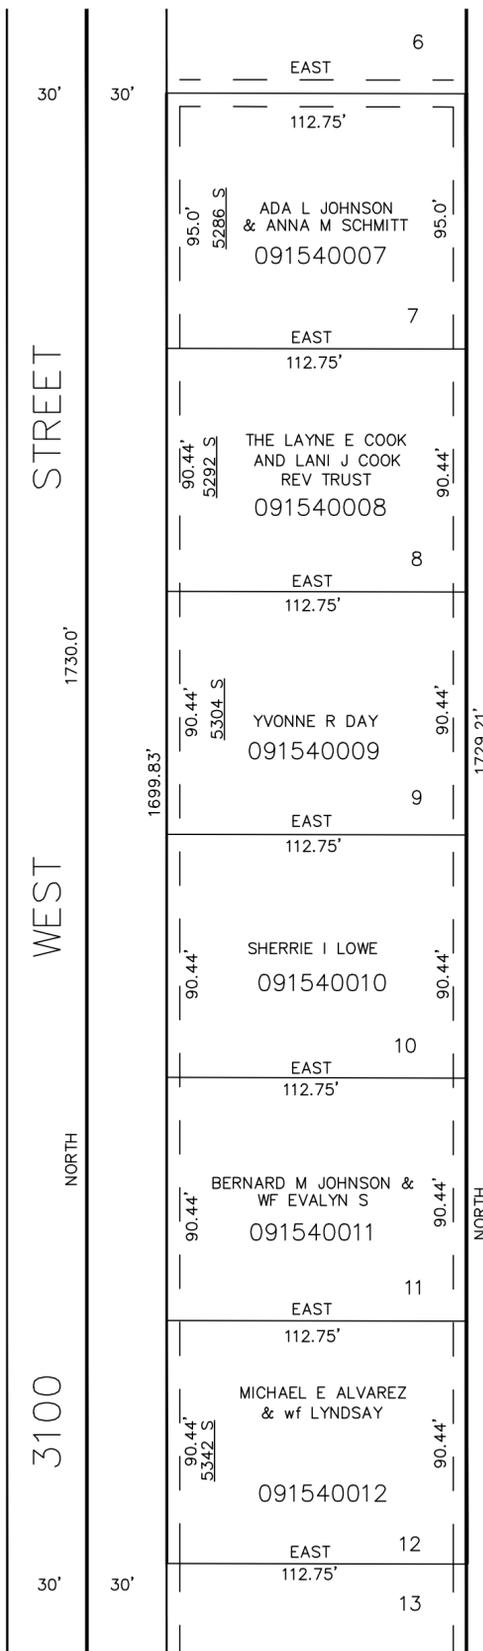

SEE ABOVE AT RIGHT

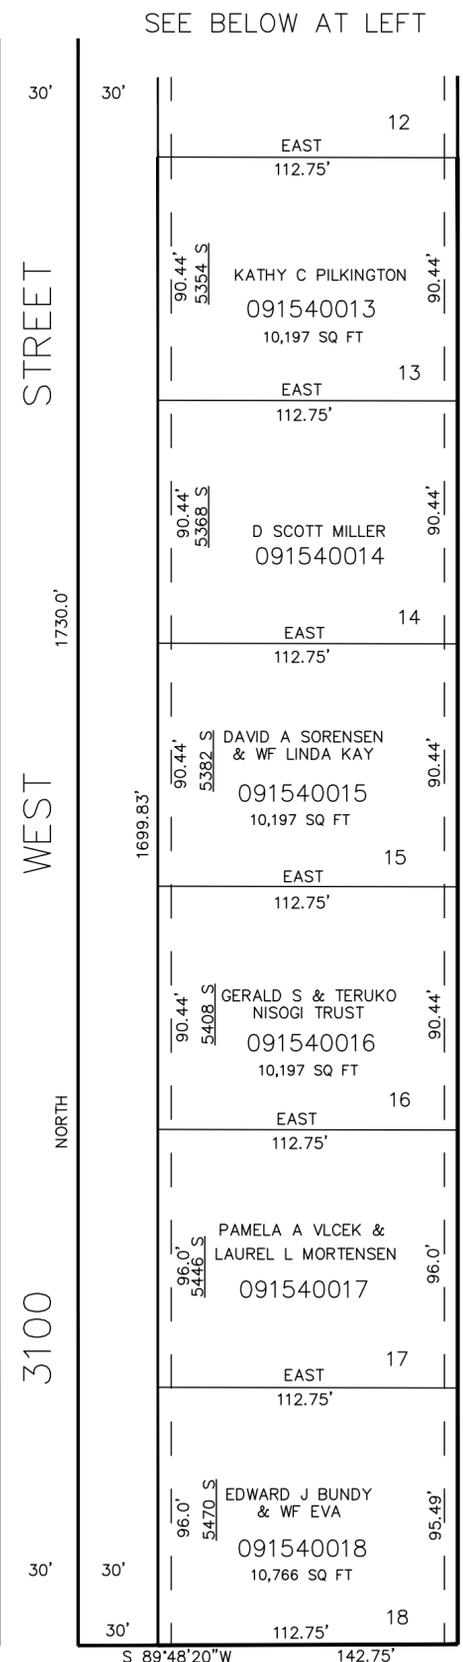

SEE PAGE 64

SEE PAGE 64

5' UTILITY & DRAINAGE EASEMENTS EACH SIDE OF PROPERTY LINES AS INDICATED BY DASHED LINES EXCEPT AS OTHERWISE SHOWN.

FOR COMPLETE ENG DATA SEE ORIGINAL DEDICATION PLAT IN BOOK 17, PAGE 66 OF RECORDS.

SEE ABOVE AT RIGHT