

PART OF N.E. 1/4 OF SEC. 17, T.5 N., R.2 W., S.L.B. & M.

WESTERN WILLOWS CLUSTER SUBDIVISION

155

LOTS 1-7 & 18-23

HOOPER DISTRICT

TAXING UNIT 31


PREFIX 09-155

SCALE 1" = 60'

* NOTE: SEE CORRECTION AFFIDAVIT RECORDED IN BOOK 1202, P. 626
SOUTH 1325.57 FT SHOULD BE EAST 13.50 FT & SOUTH 1314.19 FT.

SEE PAGE 204

N.W. COR
N.E. 1/4
SEC. 17

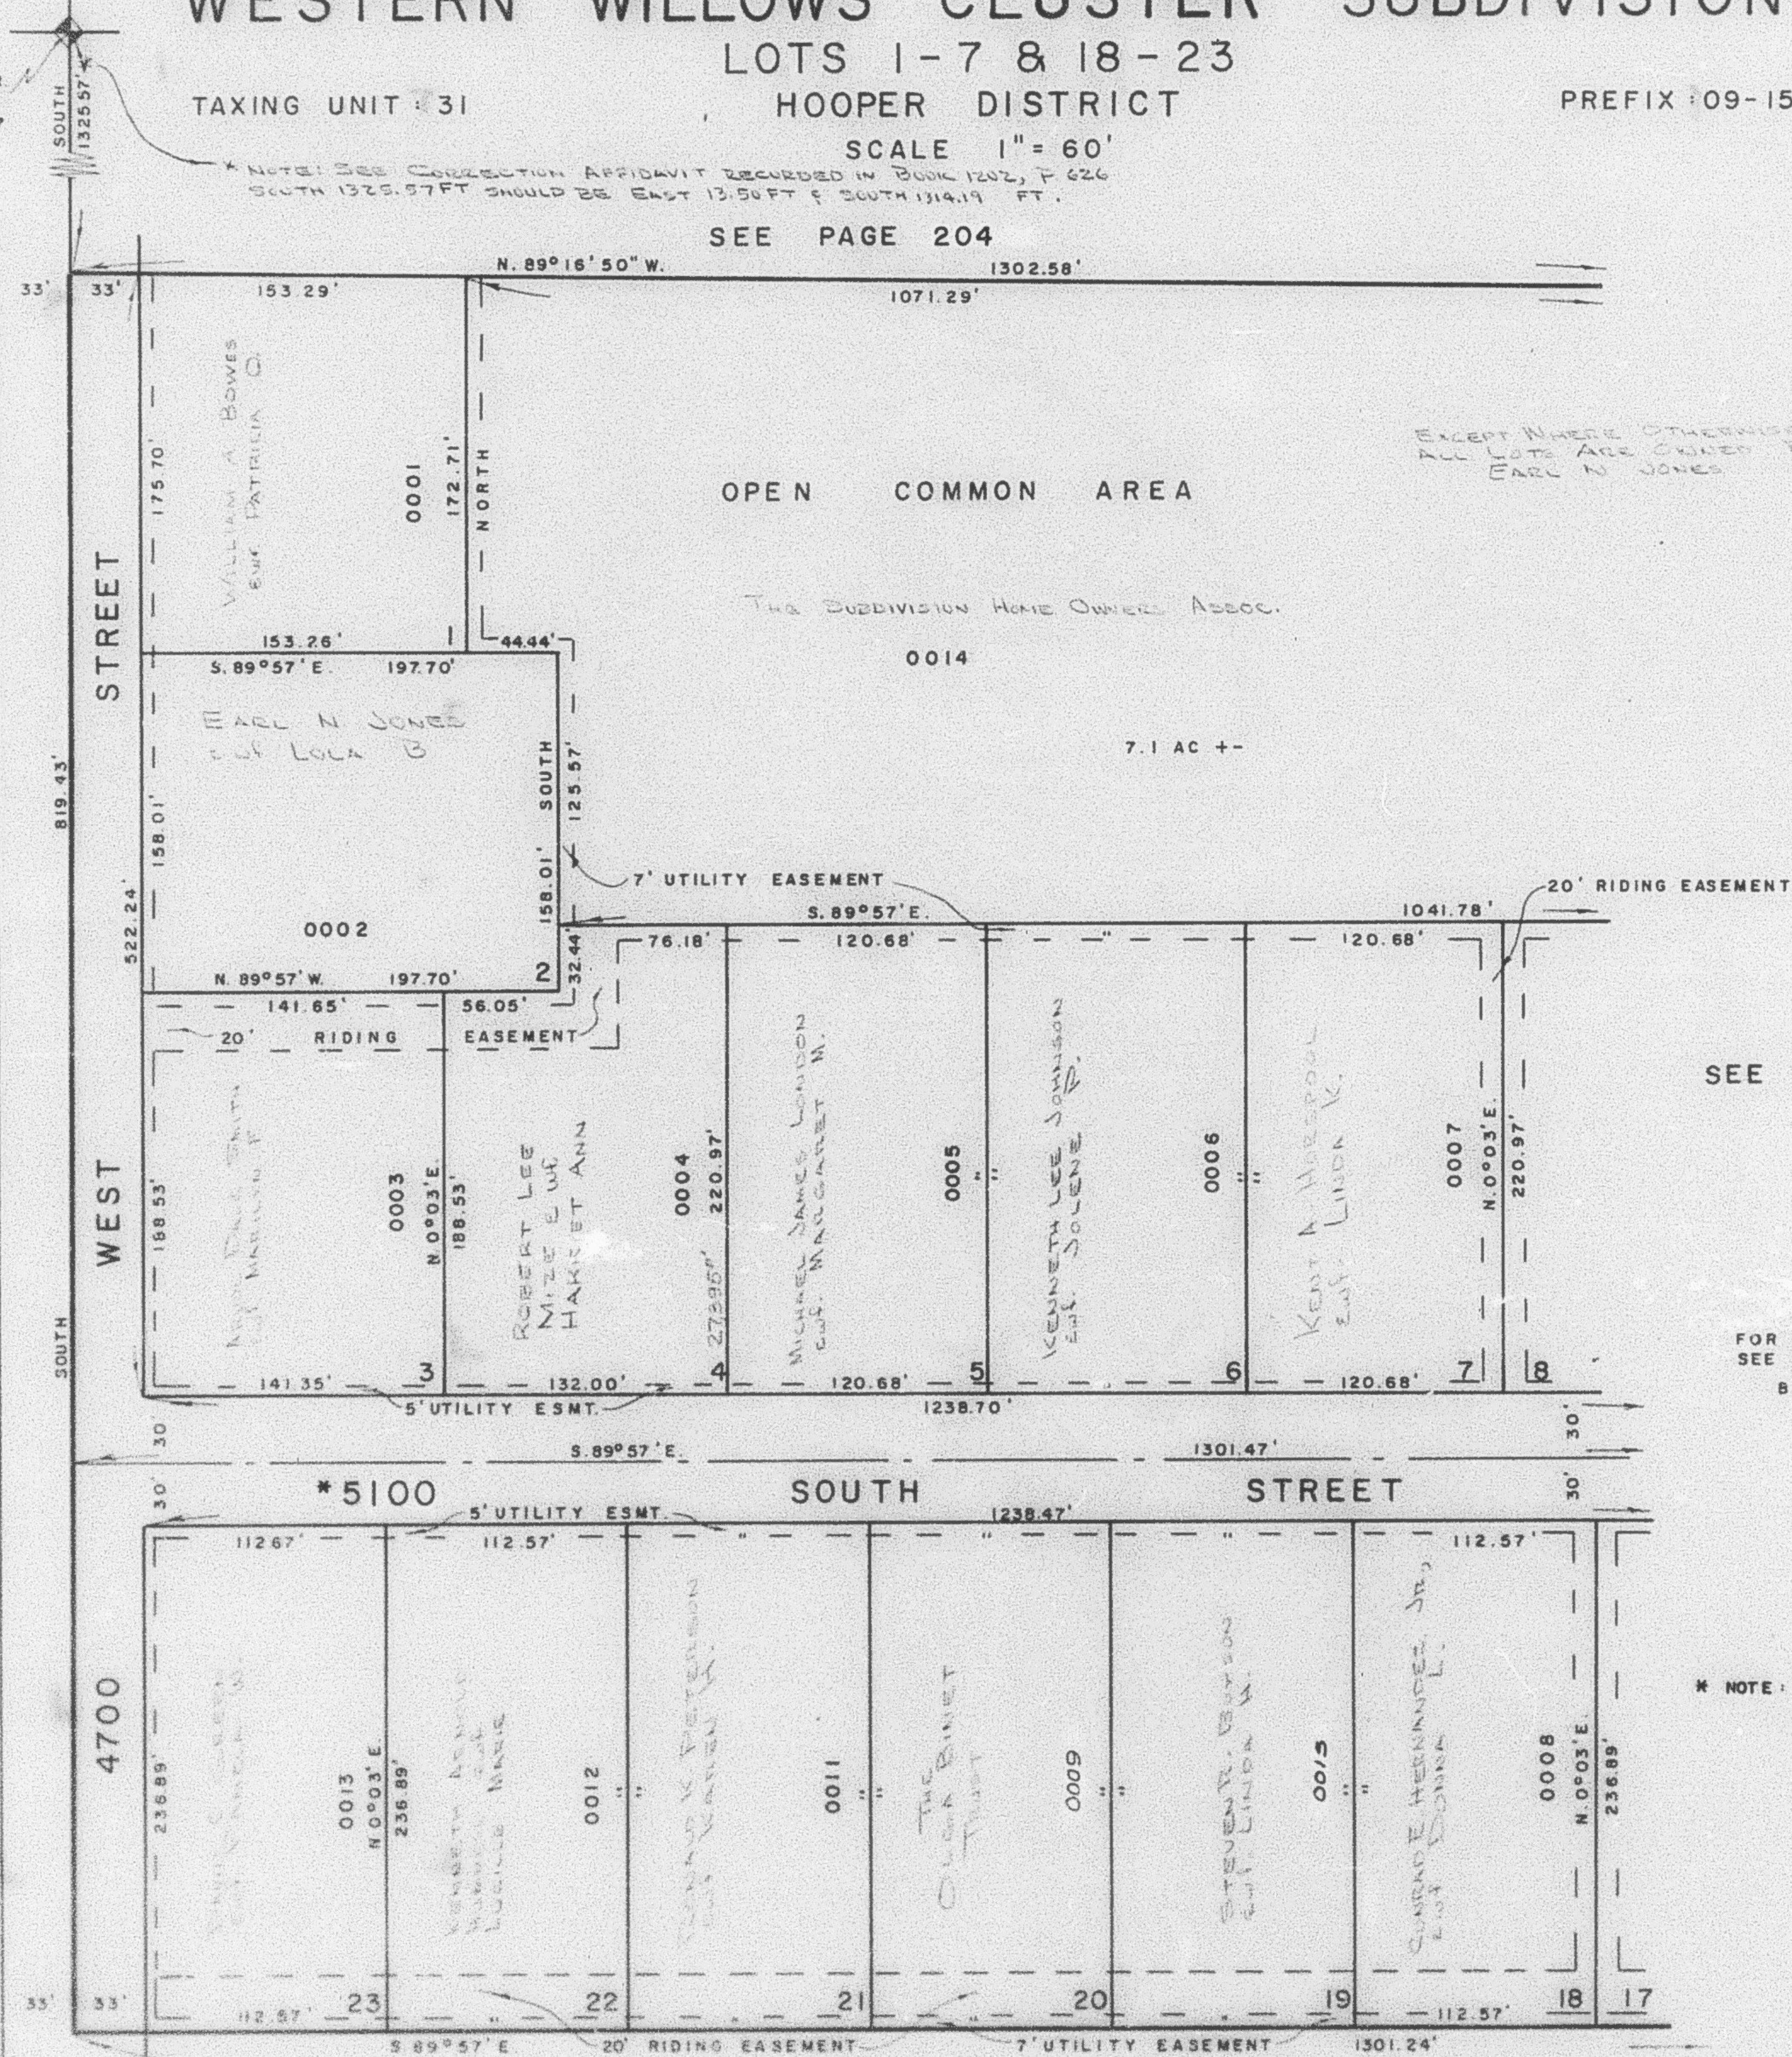

EXCEPT WHERE OTHERWISE SHOWN
ALL LOTS ARE OWNED BY
EARL N. JONES

OPEN COMMON AREA

THE SUBDIVISION HOME OWNERS ASSOC.

0014

7.1 AC +/-

SEE PAGE 156

FOR COMPLETE ENG DATA
SEE ORIG. DED. PLAT IN
BOOK 17, PAGE 67

* NOTE: SEE ORD. IN
BOOK 1080 P. 618
FOR STREET
NUMBERING CHANGE

SEE PAGE
75-5

SEE PAGE 75-1

W.F.J. 10-72