

PART OF N.E. 1/4 OF SEC. 17, T.5N., R.2W., S.L.B. & M.
WESTERN WILLOWS CLUSTER SUBDIVISION

155

LOTS 1-7 & 18-23

HOOPER DISTRICT


PREFIX 09-155

TAXING UNIT 31

SCALE 1" = 60'

NOTE: SEE CORRECTION AFFIDAVIT RECORDED IN BOOK 1202, P. 226
 SOUTH 1325.57 FT SHOULD BE EAST 13.90 FT & SOUTH 1314.19 FT.

SEE PAGE 204

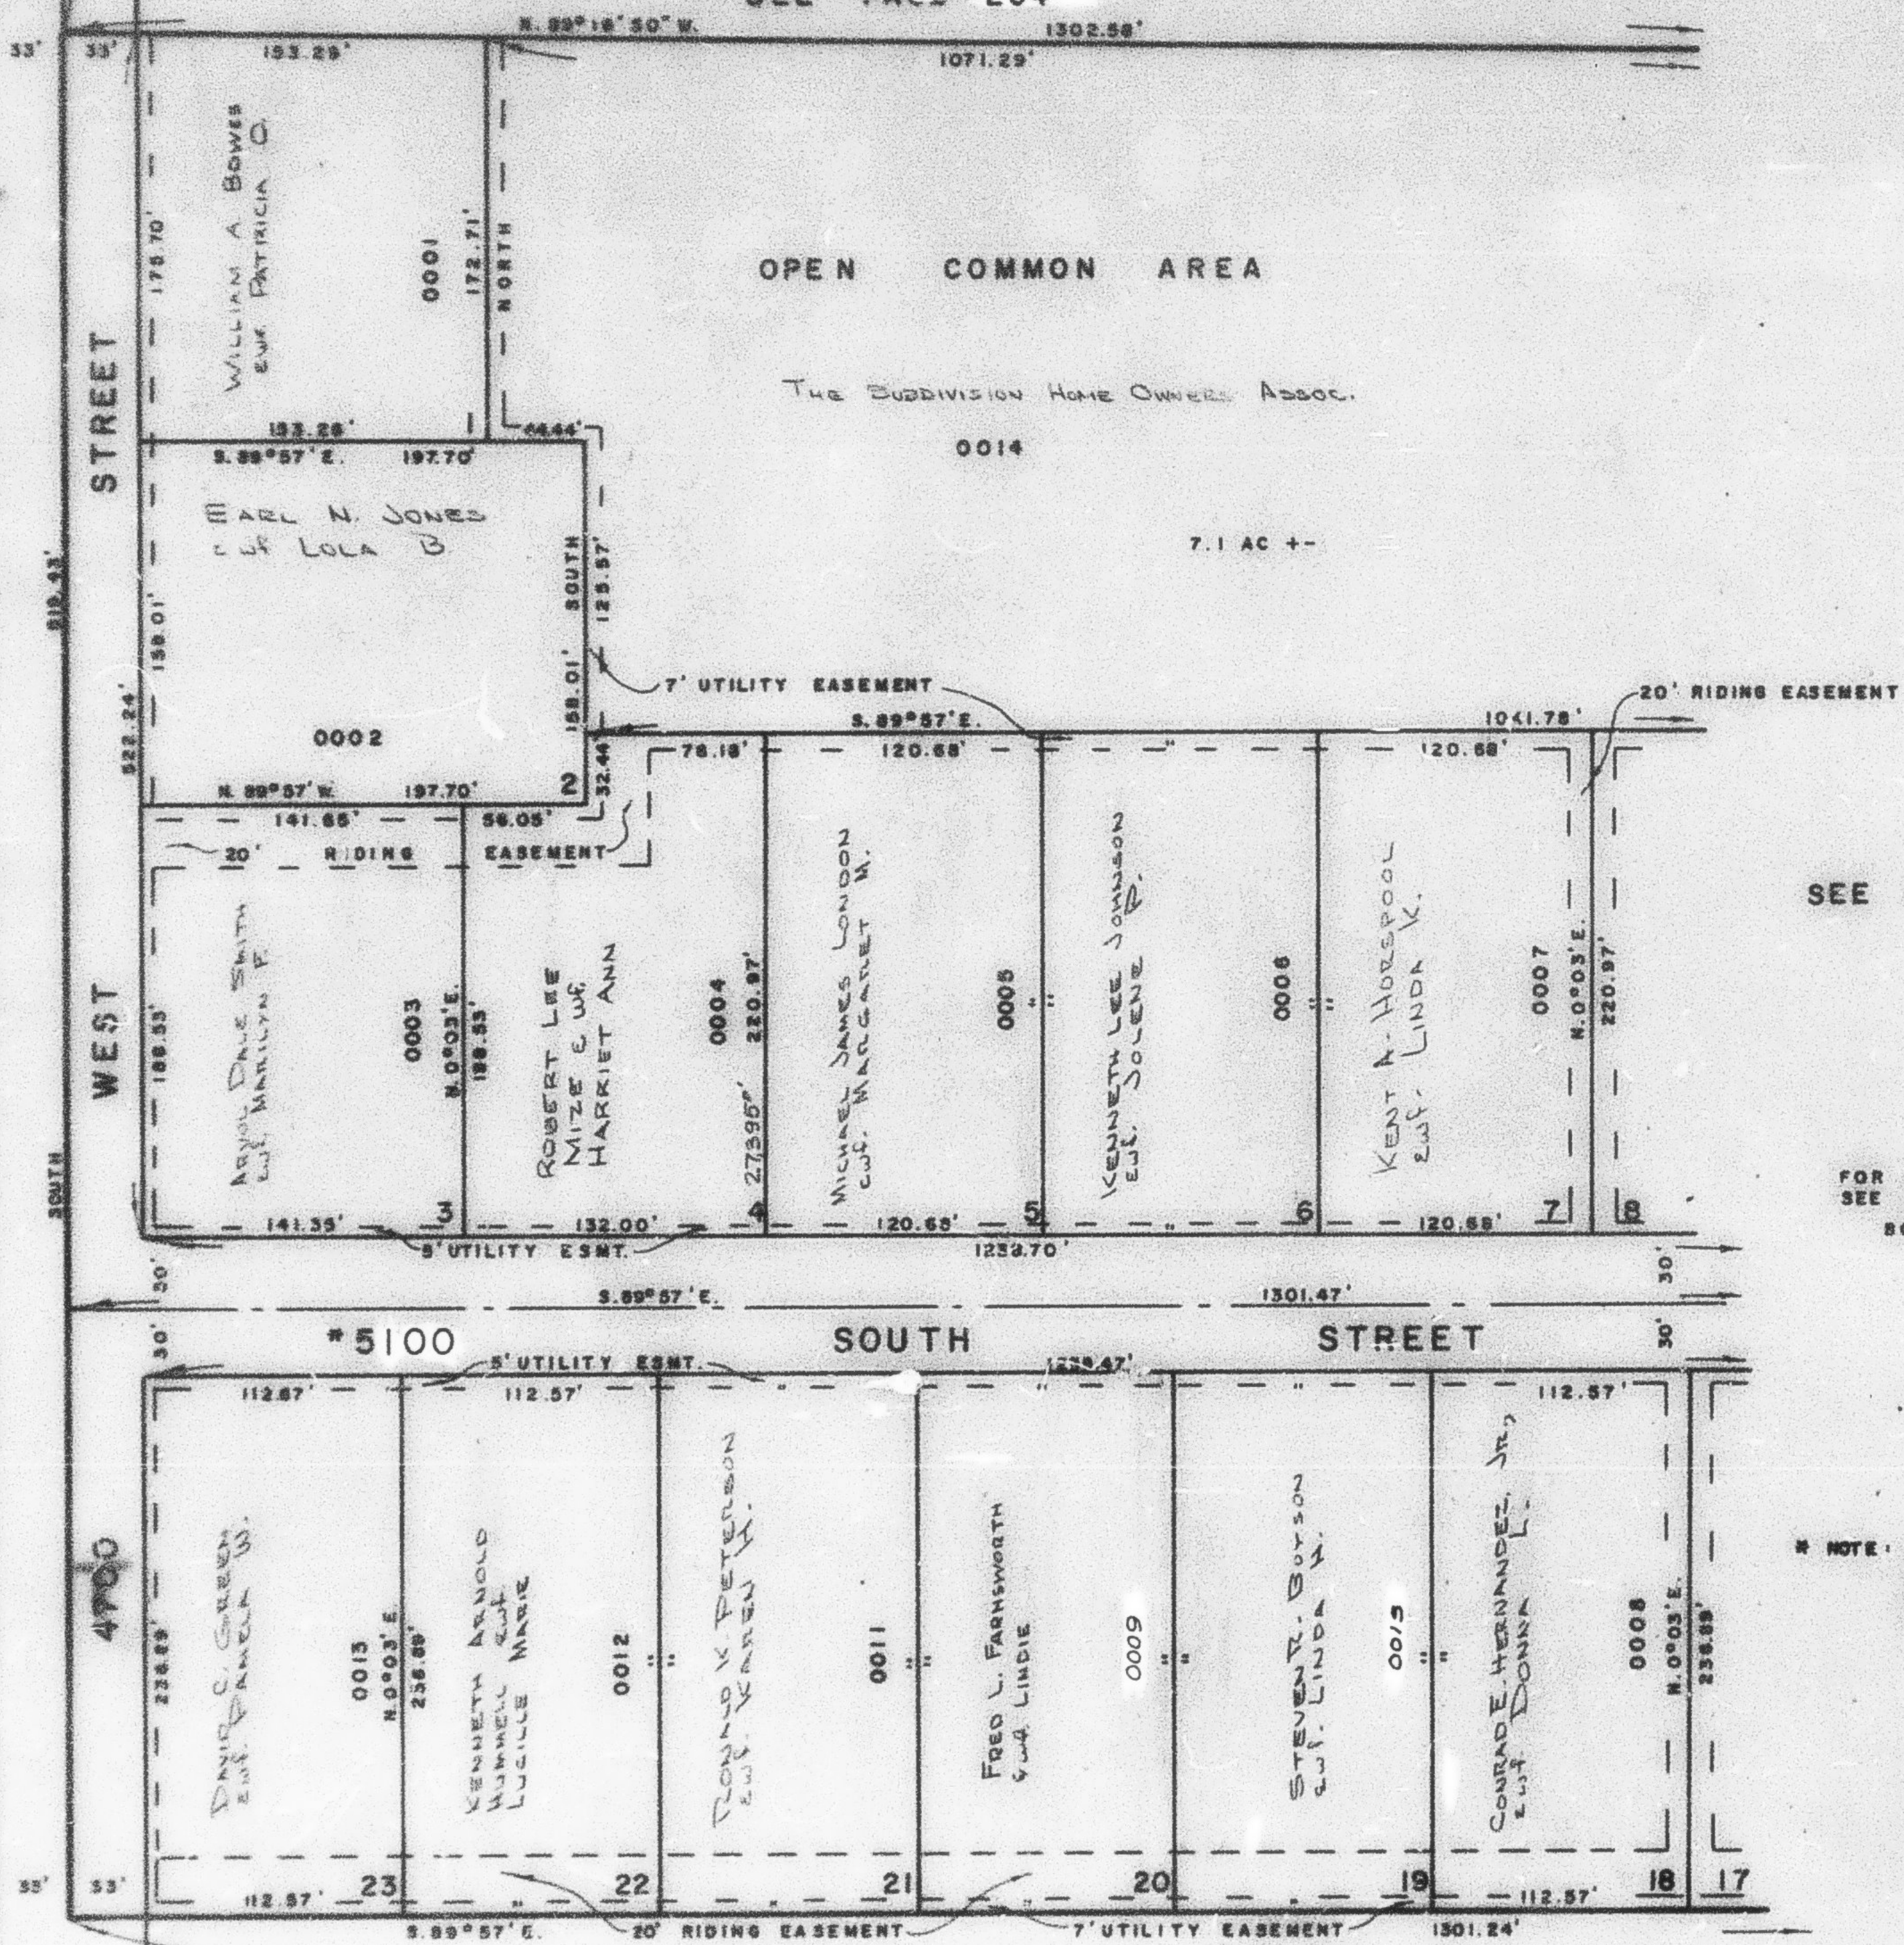

SEE PAGE 156

FOR COMPLETE ENG. DATA
 SEE ORIG. DED. PLAT IN
 BOOK 17, PAGE 67

NOTE: SEE ORD. IN
 BOOK 1080 P. 618
 FOR STREET
 NUMBERING CHANGE

SEE
 PAGE
 75-5

SEE PAGE 75-1

W.F.J. 10-75