

WESTERN WILLOWS CLUSTER SUBDIVISION

LOTS 1-7 & 18-23

HOOPER DISTRICT

TAXING UNIT - 31


PREFIX 09-155

SCALE 1" = 60'

SEE PAGE 204

N.W. COR
N.E. 1/4
SEC. 17

NOTE: SEE COLLECTION AFFIDAVIT RECORDED IN BOOK 1000, P. 518
SOUTH 1325.57 FT SHOULD BE EAST 1325.57 FT & SOUTH 1325.57 FT

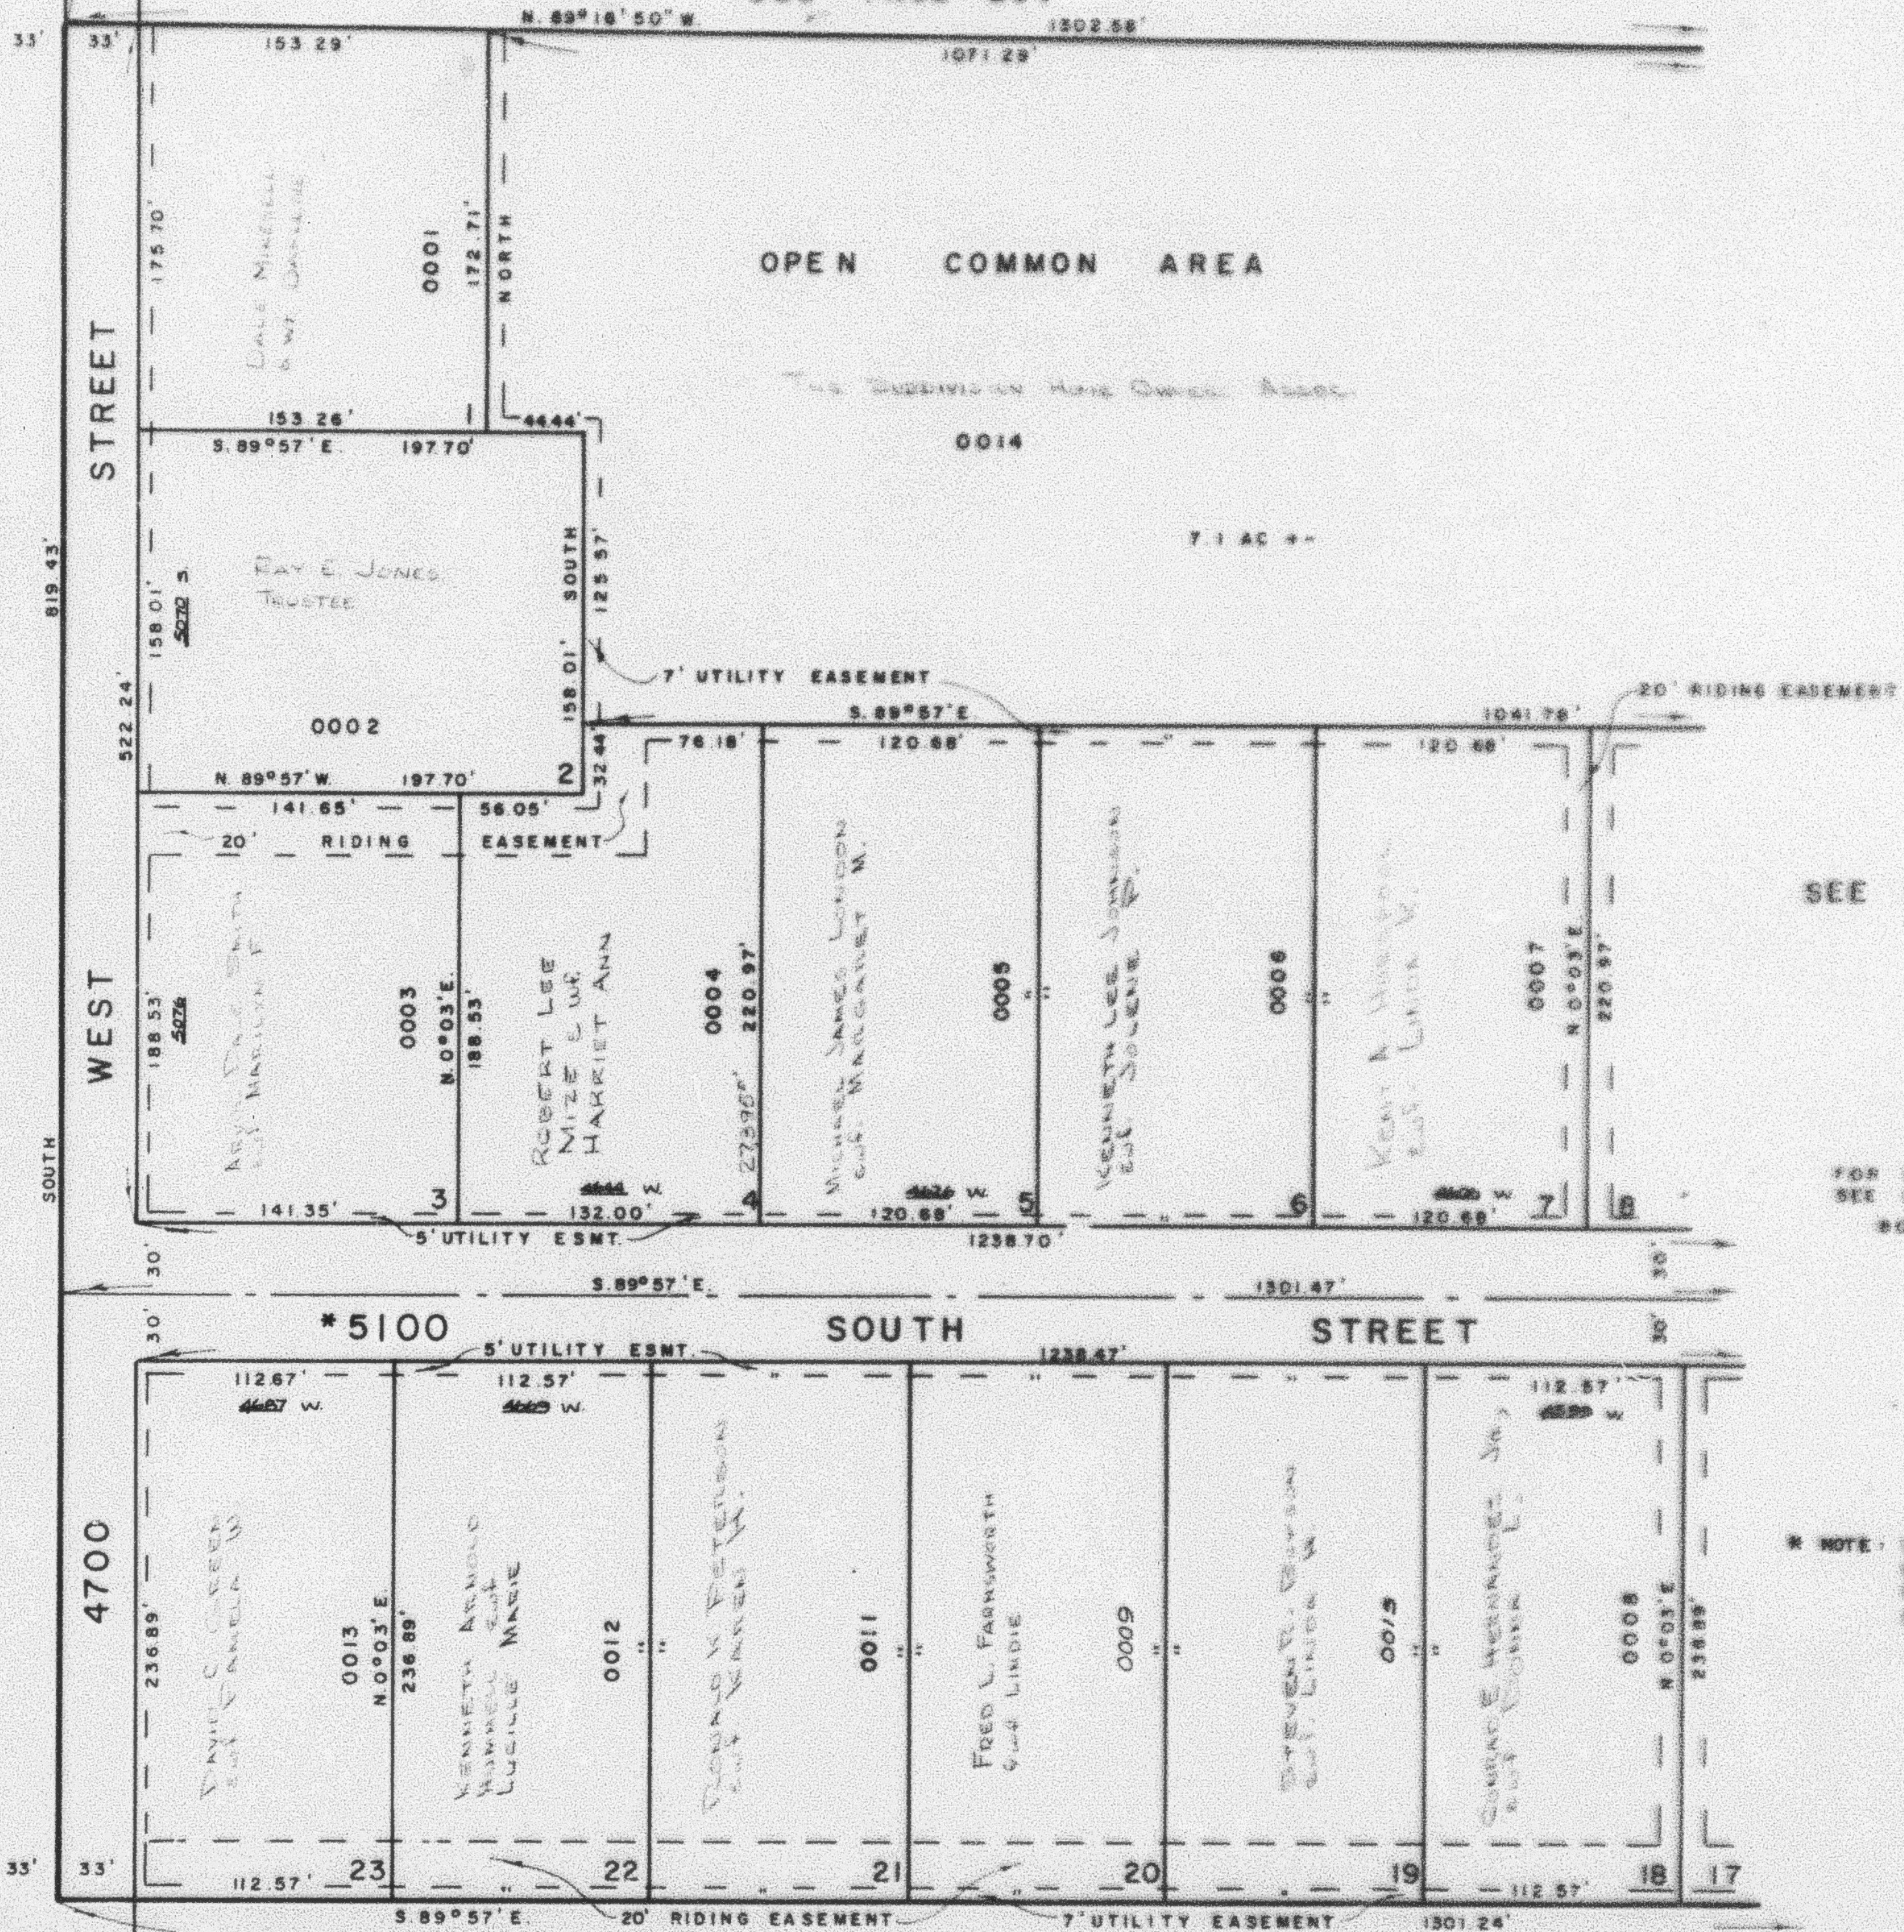

SEE PAGE 156

FOR COMPLETE ENG. DATA
SEE ORD. DEED PLAT IN
BOOK 17, PAGE 87

* NOTE: SEE ORD. IN
BOOK 1000 P. 518
FOR STREET
NUMBERING CHANGE

SEE PAGE 75-1

WFJ 10-72