

PART OF N.E. 1/4 OF SEC. 17, T.5 N., R.2 W., S.L.B. 8 M.

155

# WESTERN WILLOWS CLUSTER SUBDIVISION

LOTS 1-7 & 18-23

HOOPER DISTRICT

PREFIX :09-155

TAXING UNIT : 31


SCALE 1" = 60'

\* NOTE: SEE CORRECTION AFFIDAVIT RECORDED IN BOOK 1202, P. 626  
SOUTH 1325.57 FT SHOULD BE EAST 13.50 FT & SOUTH 1314.19 FT.

SEE PAGE 204

N.W. COR.  
N.E. 1/4  
SEC. 17

SOUTH  
1325.57'

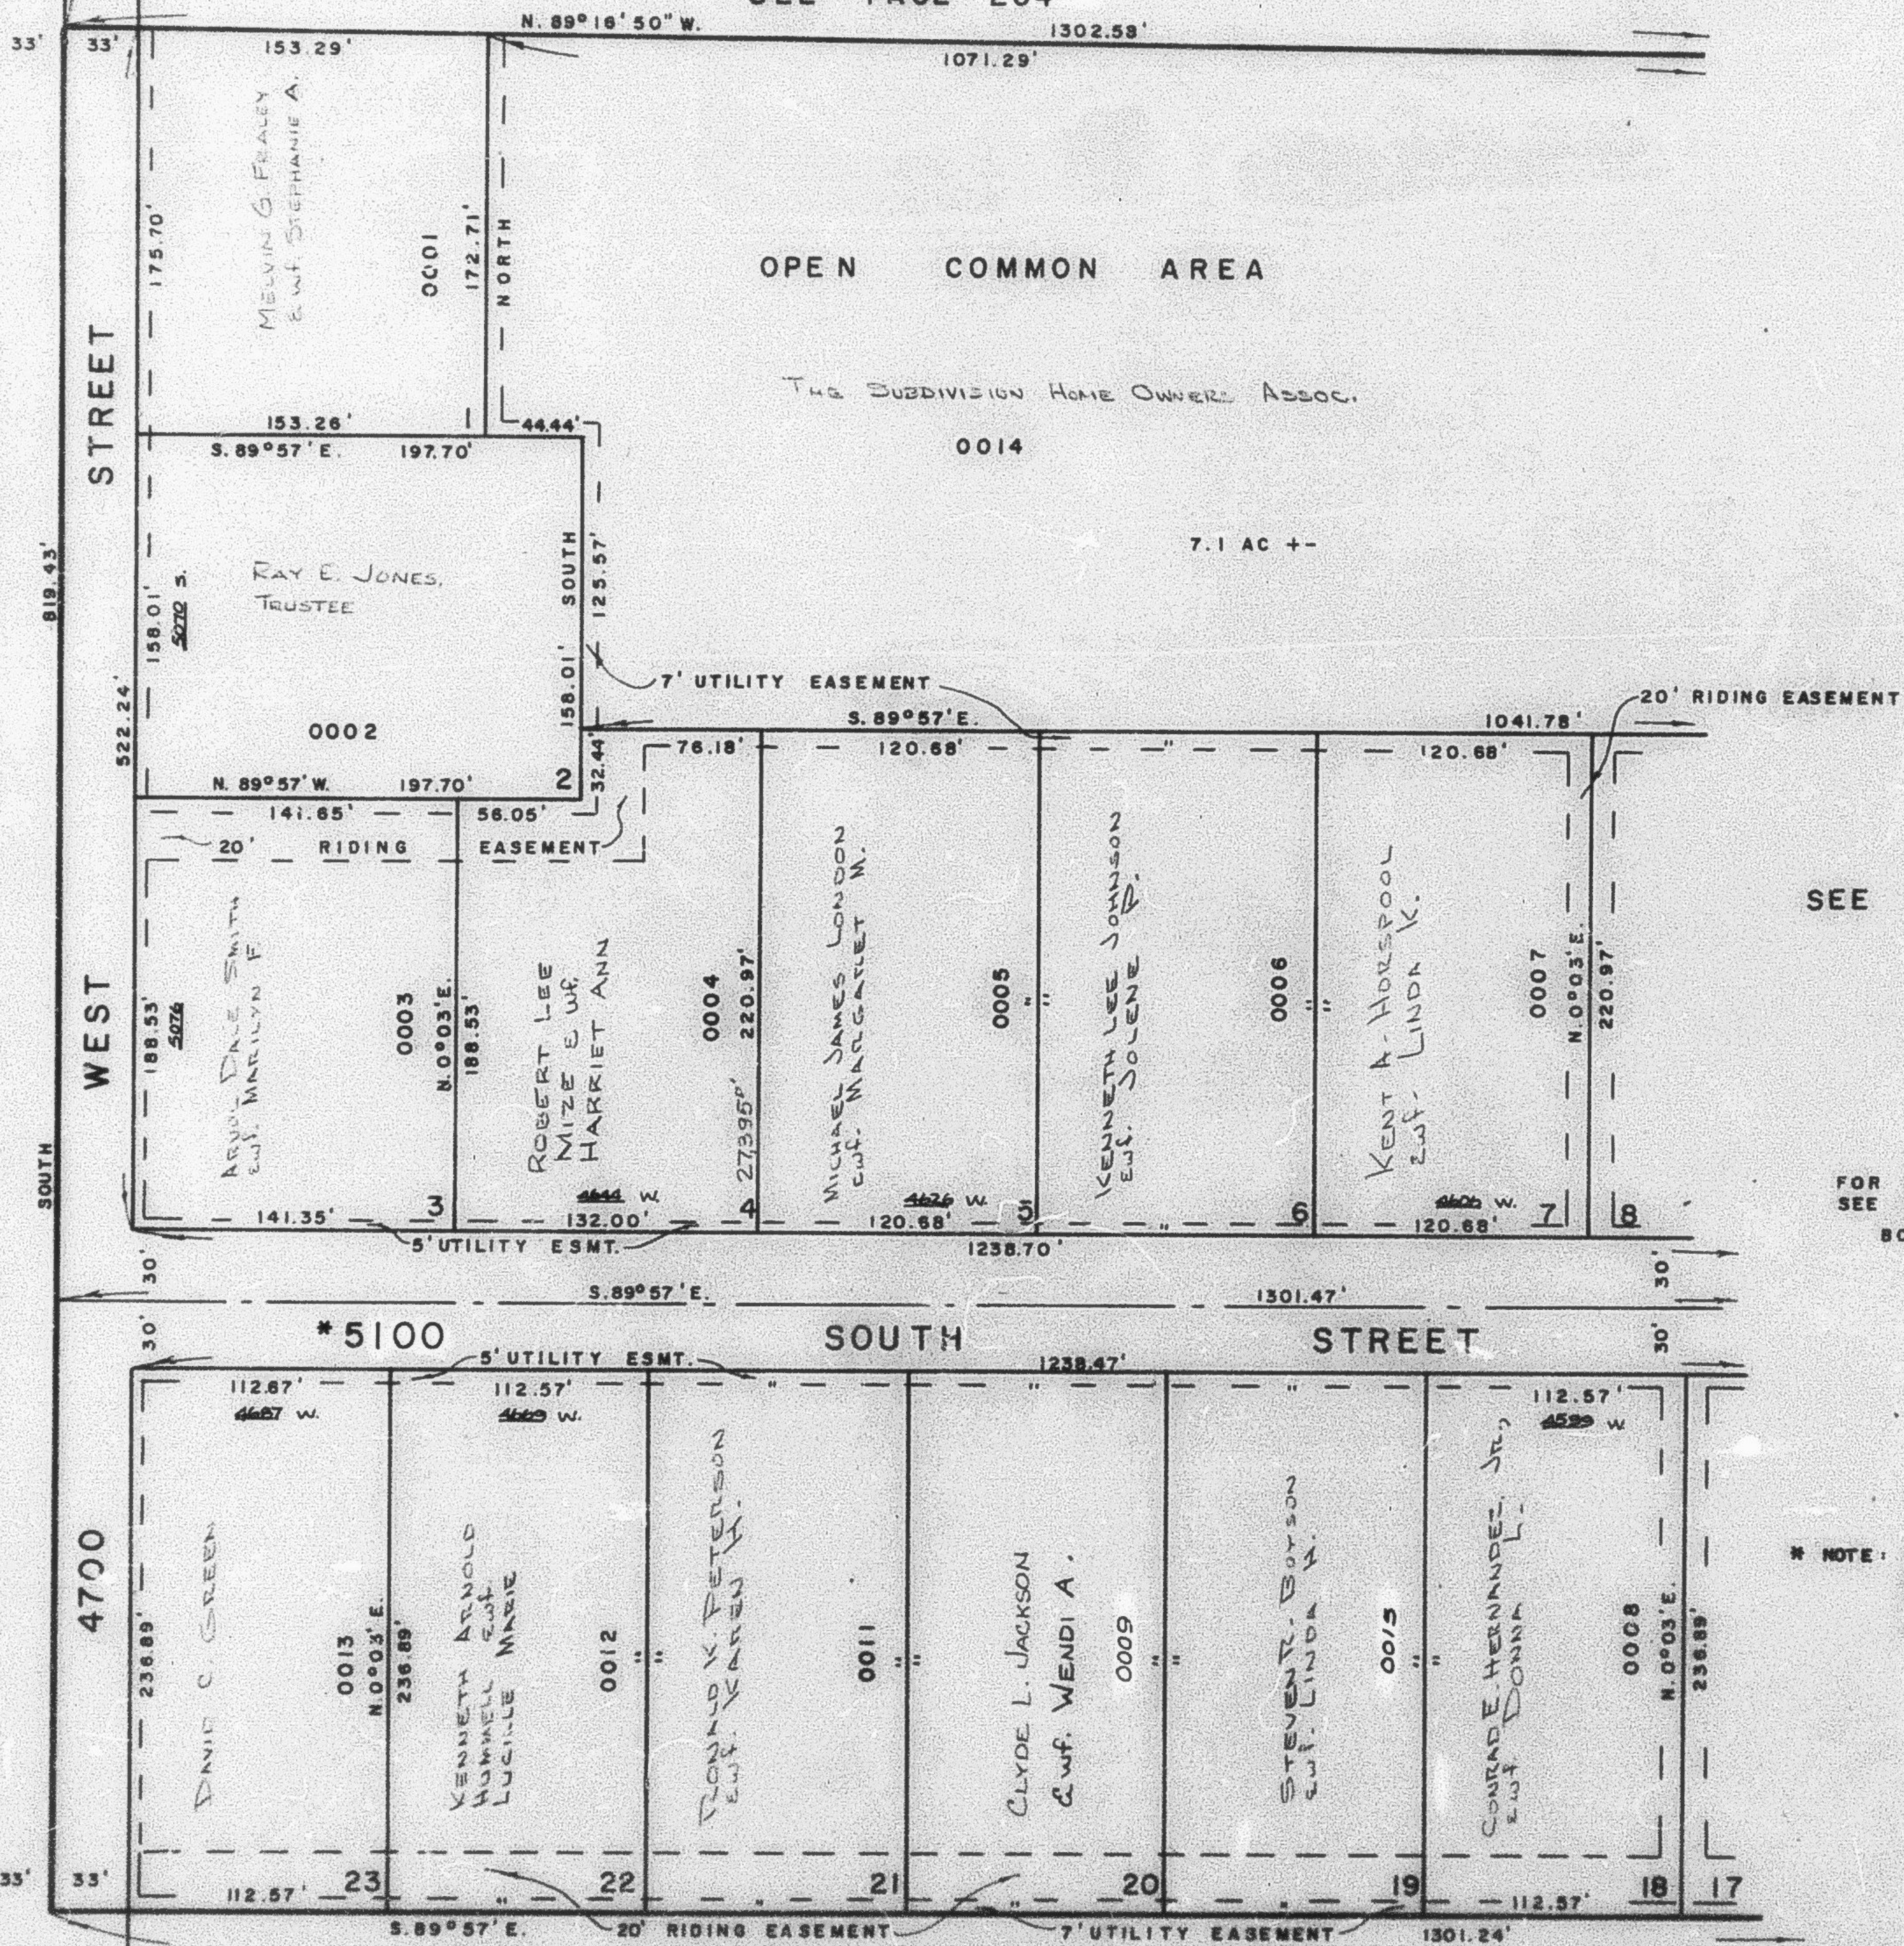

SEE  
PAGE  
75-5

SEE PAGE 156

FOR COMPLETE ENG. DATA  
SEE ORIG. DED. PLAT IN  
BOOK 17, PAGE 67

\* NOTE: SEE ORD. IN  
BOOK 1080 P. 618  
FOR STREET  
NUMBERING CHANGE

SEE PAGE 75-1

W.F.J. 10-72