

WESTERN WILLOWS CLUSTER SUBDIVISION

LOTS 1-7 & 18-23

HOOPER DISTRICT

PREFIX : 09-155


TAXING UNIT : 31

SCALE 1" = 60'

* NOTE: SEE CORRECTION AFFIDAVIT RECORDED IN BOOK 1202, P. 626
SOUTH 1325.57 FT SHOULD BE EAST 13.50 FT & SOUTH 1314.19 FT.

SEE PAGE 204

N.W. COR.
N.E. 1/4
SEC. 17

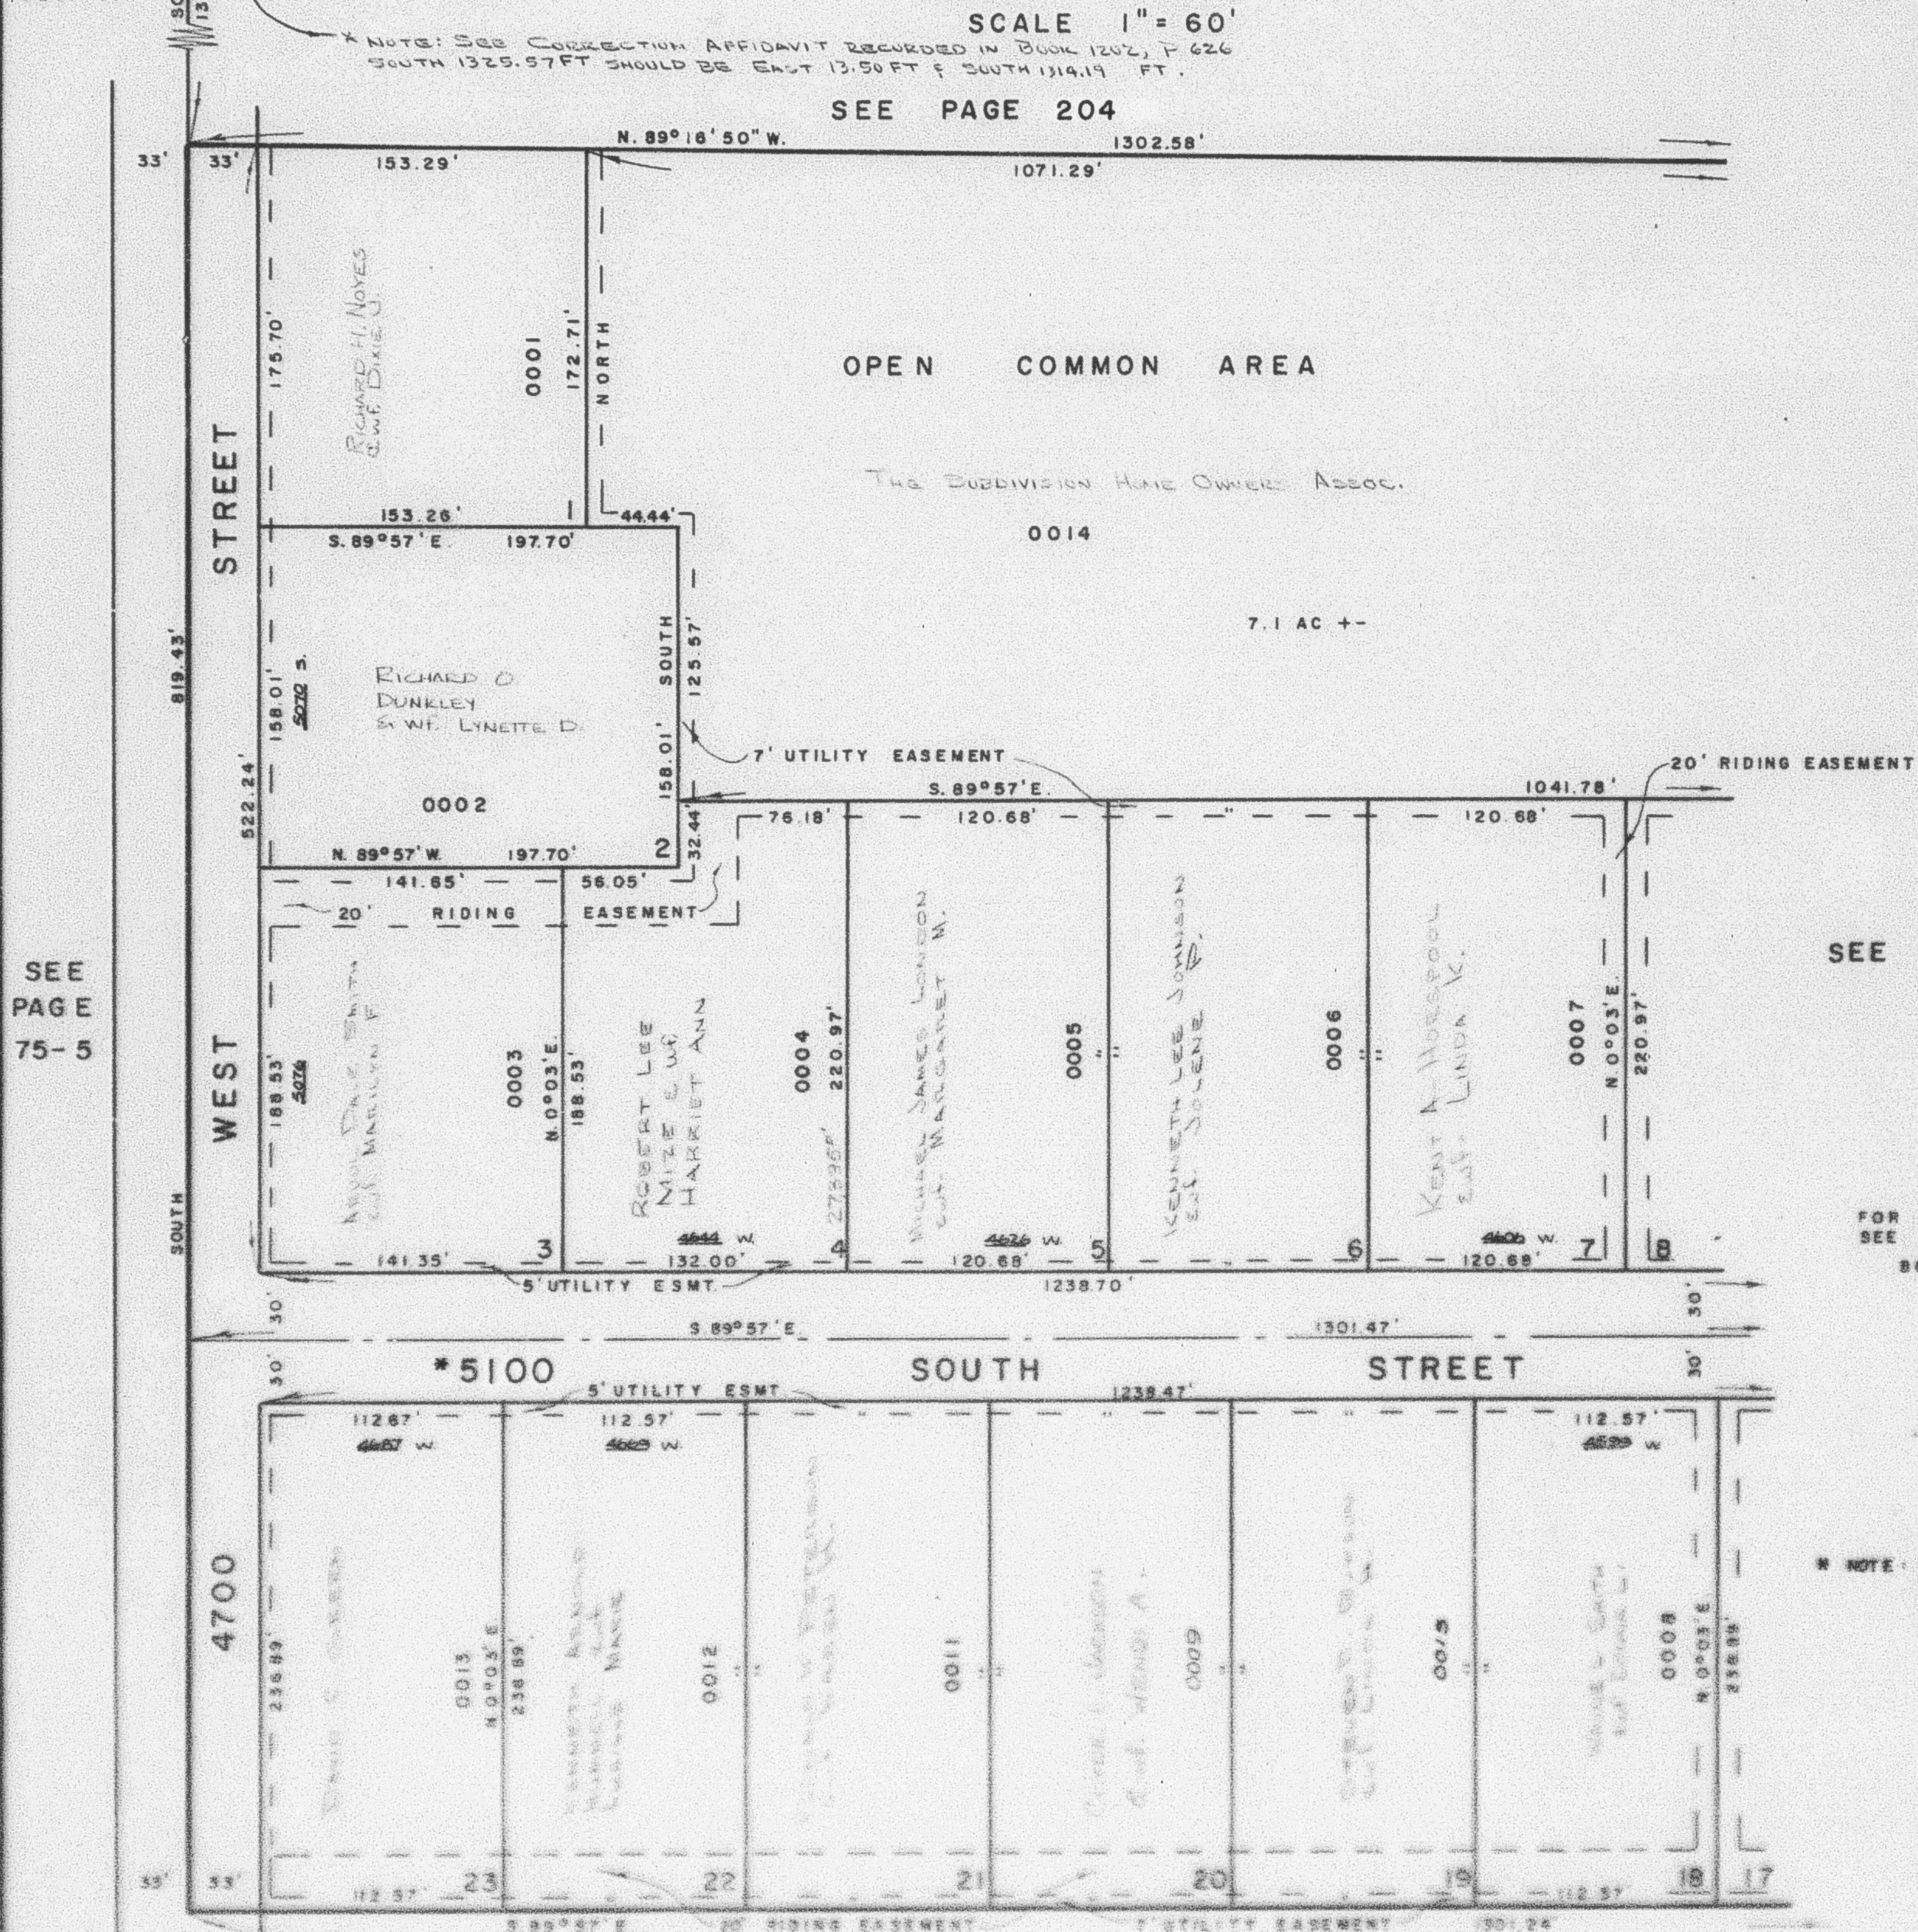

SEE
PAGE
75-5

SEE PAGE 156

FOR COMPLETE ENG DATA
SEE ORIG. DED. PLAT IN
BOOK 17, PAGE 67

* NOTE: SEE ORD. IN
BOOK 1080 P. 618
FOR STREET
NUMBERING CHANGE

SEE PAGE 75-1

WFS 10-72