

PART OF N.E. 1/4 OF SEC. 17, T.5N., R.2W., S.L.B. & M. WESTERN WILLOWS CLUSTER SUBDIVISION

155

LOTS 1-7 & 18-23

HOOPER DISTRICT

PREFIX 09-155


TAXING UNIT 31

SCALE 1" = 80'

* NOTE: SEE CORRELATION APPENDIX RECORDED IN BOOK 1282, P. 624
SOUTH 1325.57' ST. SHOULD BE EAST 13.58' FT. SOUTH 1325.57' FT.

SEE PAGE 204

N.W. COR.
N.E. 1/4
SEC. 17

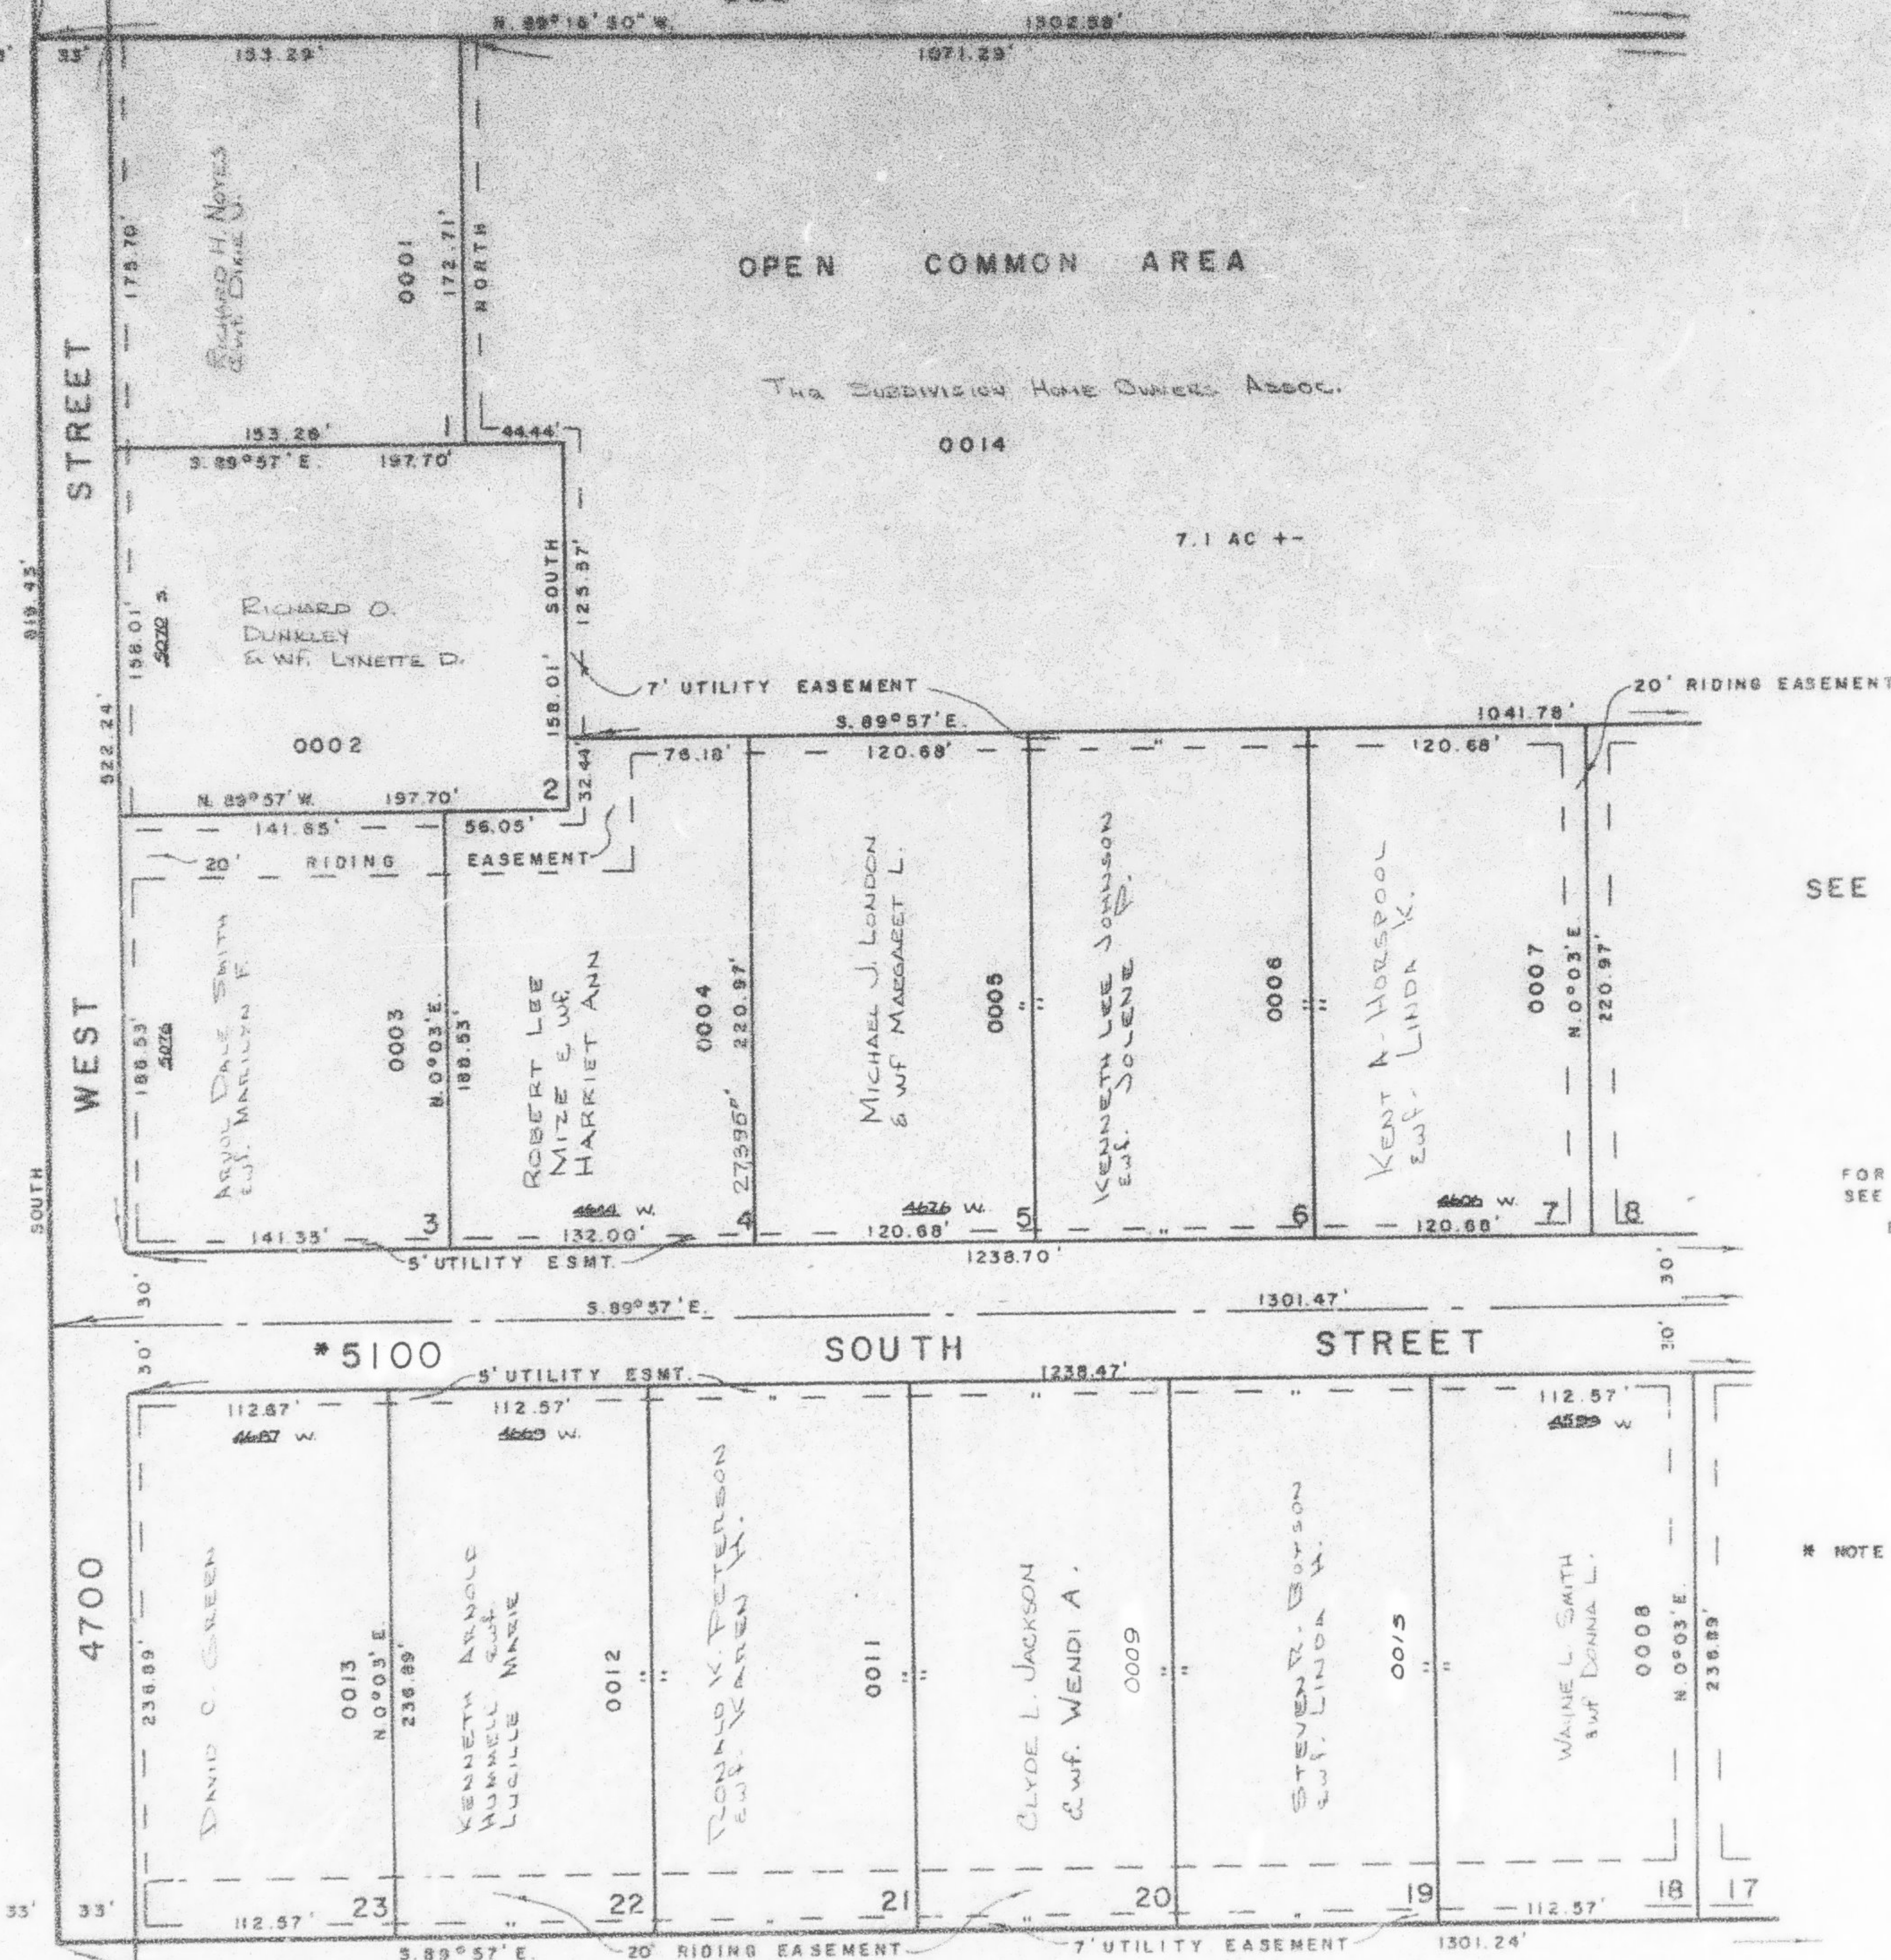

SEE
PAGE
75-5

SEE PAGE 156

FOR COMPLETE ENG. DATA
SEE ORIG. DED. PLAT IN
BOOK 17, PAGE 67

* NOTE: SEE ORD. IN
BOOK 1080 P. 618
FOR STREET
NUMBERING CHANGE

SEE PAGE 75-1

WFJ. 10-72