

WESTERN WILLOWS CLUSTER SUBDIVISION

LOTS 1-7 & 18-23

HOOPER DISTRICT


PREFIX 09-155

TAXING UNIT 31

SCALE 1" = 60'

* NOTE: SEE CORRECTION AFFIDAVIT RECORDED IN BOOK 1202, P. 626
SOUTH 1325.57 FT SHOULD BE EAST 13.50 FT & SOUTH 1314.19 FT.

SEE PAGE 204

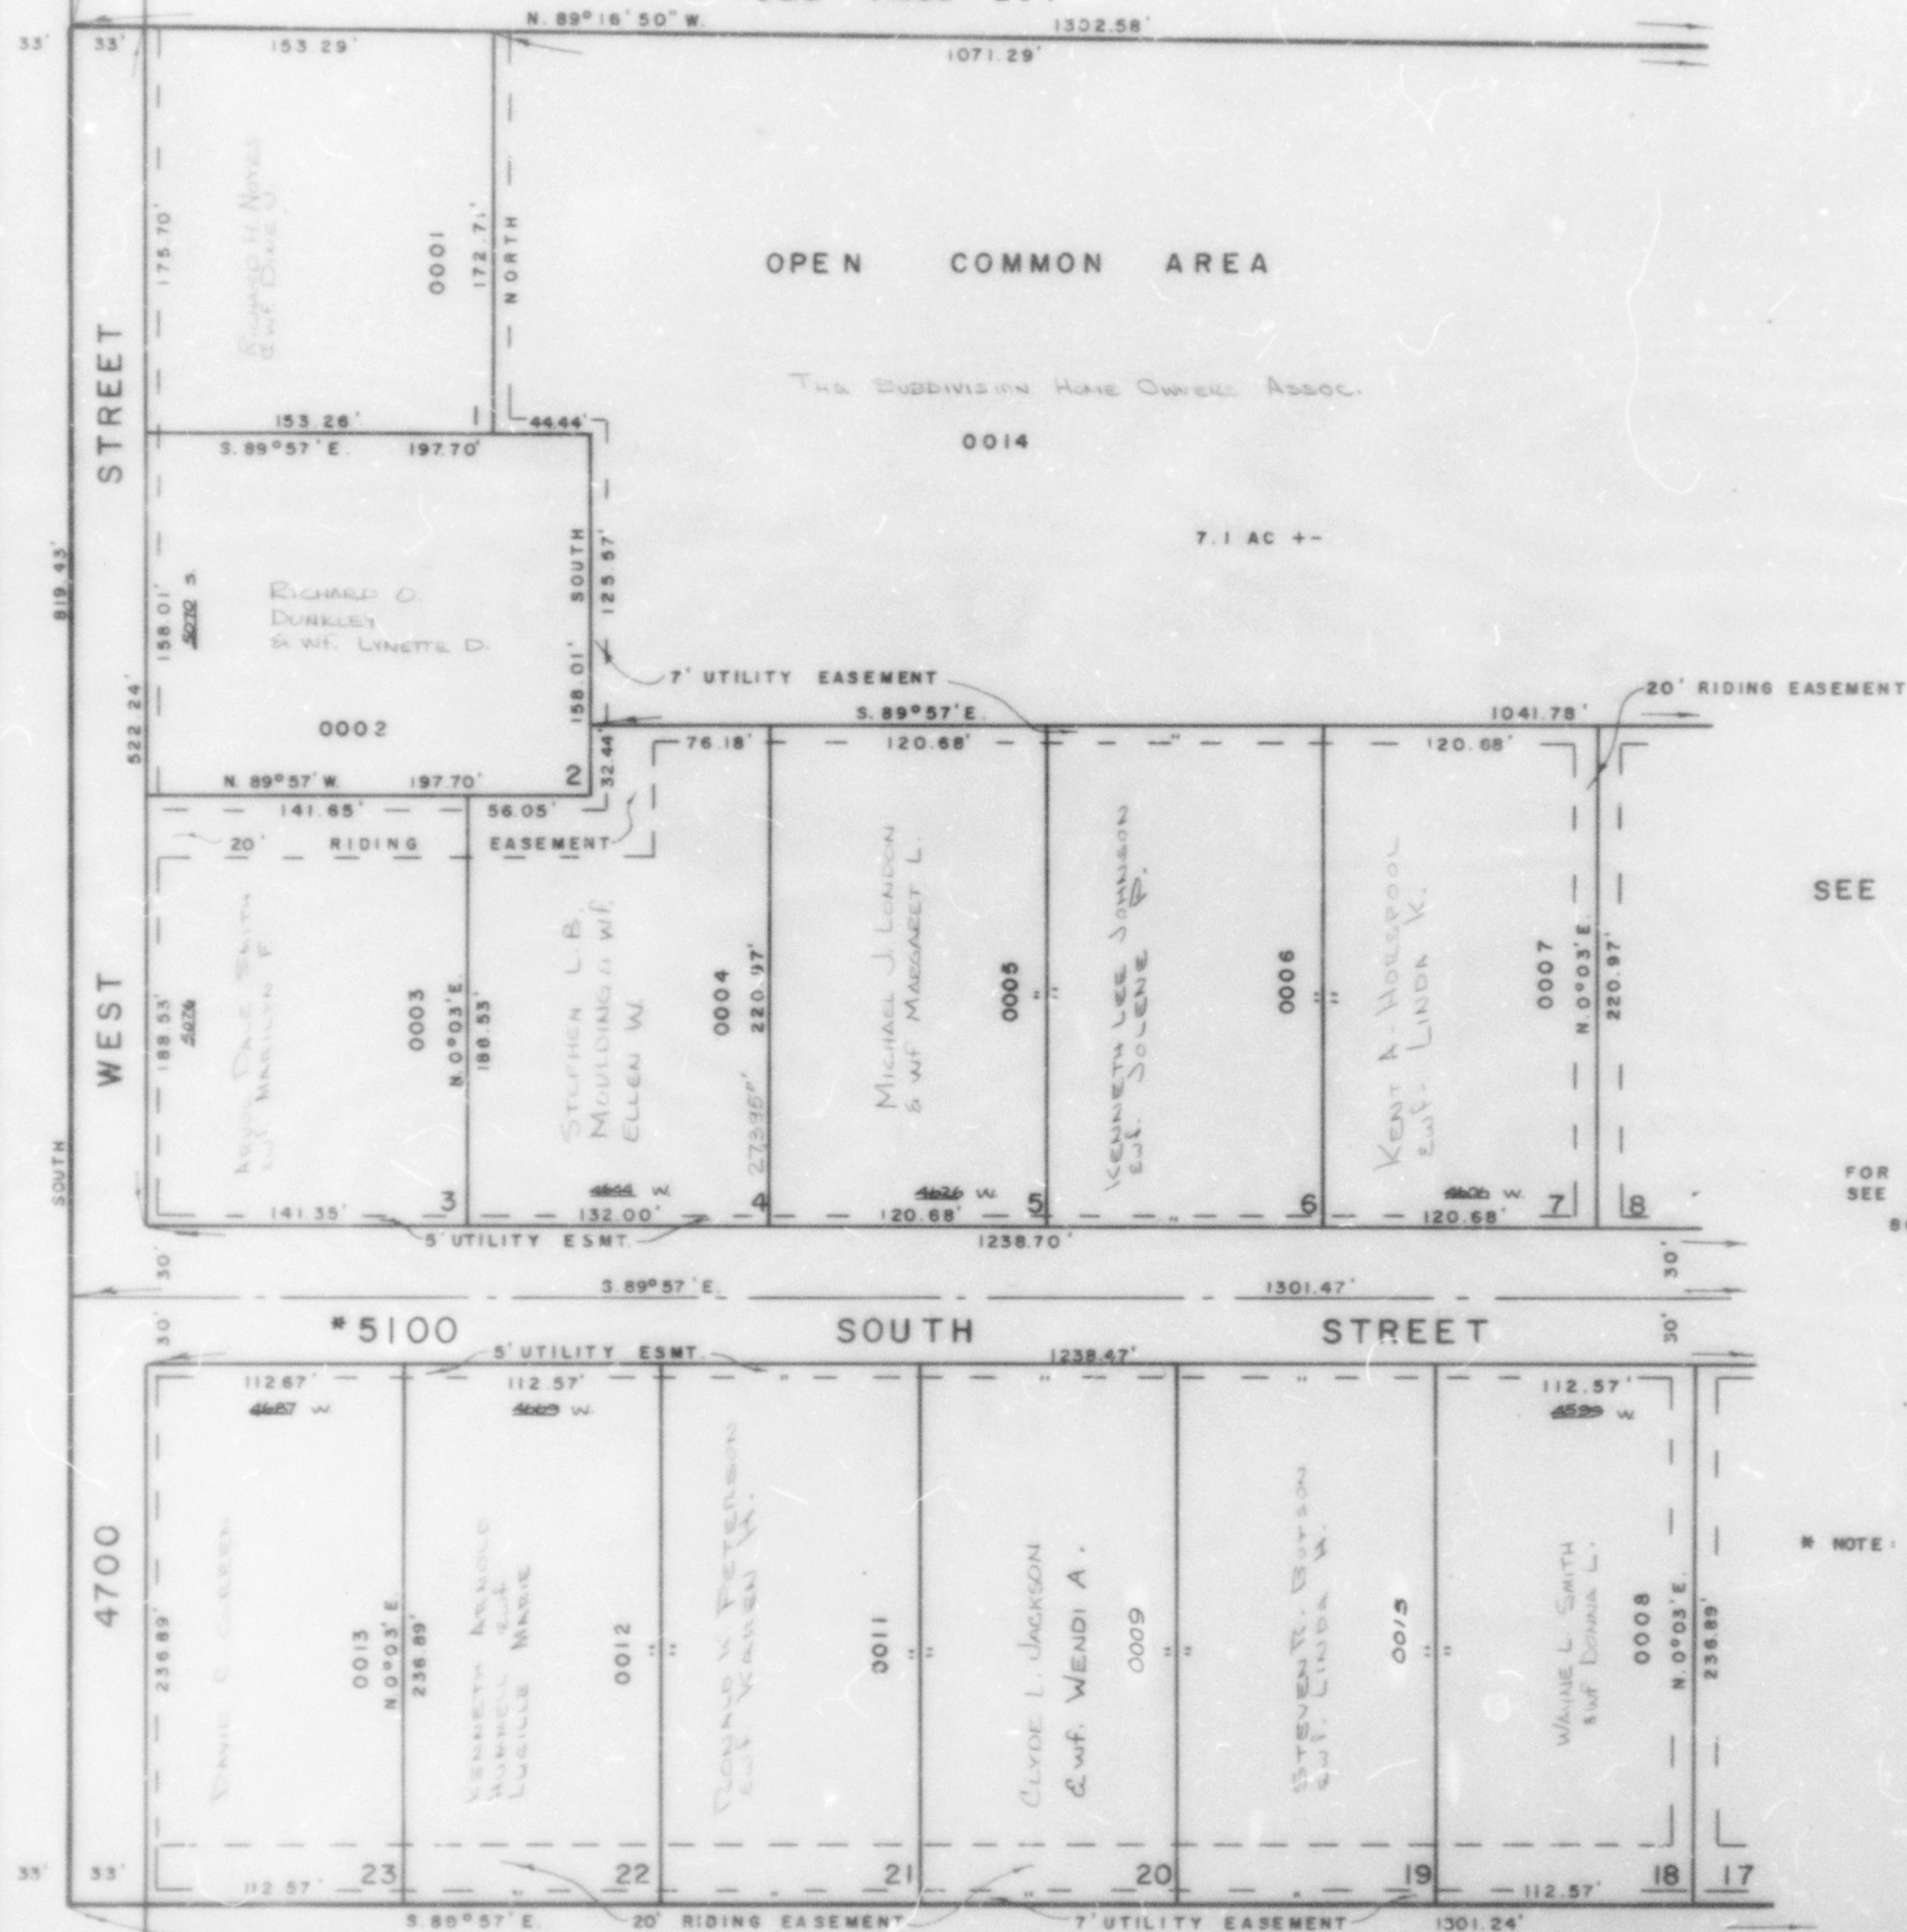

SEE PAGE 156

FOR COMPLETE ENG. DATA
SEE ORIG. DED. PLAT. IN
BOOK 17, PAGE 67

* NOTE: SEE ORD. IN
BOOK 1080 P. 612
FOR STREET
NUMBERING CHANGE

N.W. COR
N.E. 1/4
SEC. 17

SEE
PAGE
75-5