

PART OF N.E. 1/4 OF SEC. 17, T.5N., R.2W., S.L.B. & M.
WESTERN WILLOWS CLUSTER SUBDIVISION
 LOTS 1-7 & 18-23

TAXING UNIT: 31

IN HOOPER DISTRICT

SCALE 1" = 60'

SEE PAGE 204


SEE CORRECTION AFFIDAVIT RECORDED
 IN BK 1202, P 626. BEG POINT SHOULD
 BE EAST 13.50 FT & SOUTH 1314.19 FT
 FROM NW COR OF NE 1/4 OF SEC 17.

*NOTE: SEE ORIG. IN BOOK 1080
 PAGE 618 FOR STREET
 NUMBERING CHANGE.

FOR COMPLETE ENG. DATA
 SEE ORIG. DEDICATION PLAT IN
 BOOK 17, PAGE 67 OF RECORDS.

SEE PAGE
 156

SEE
 PAGE
 75-5

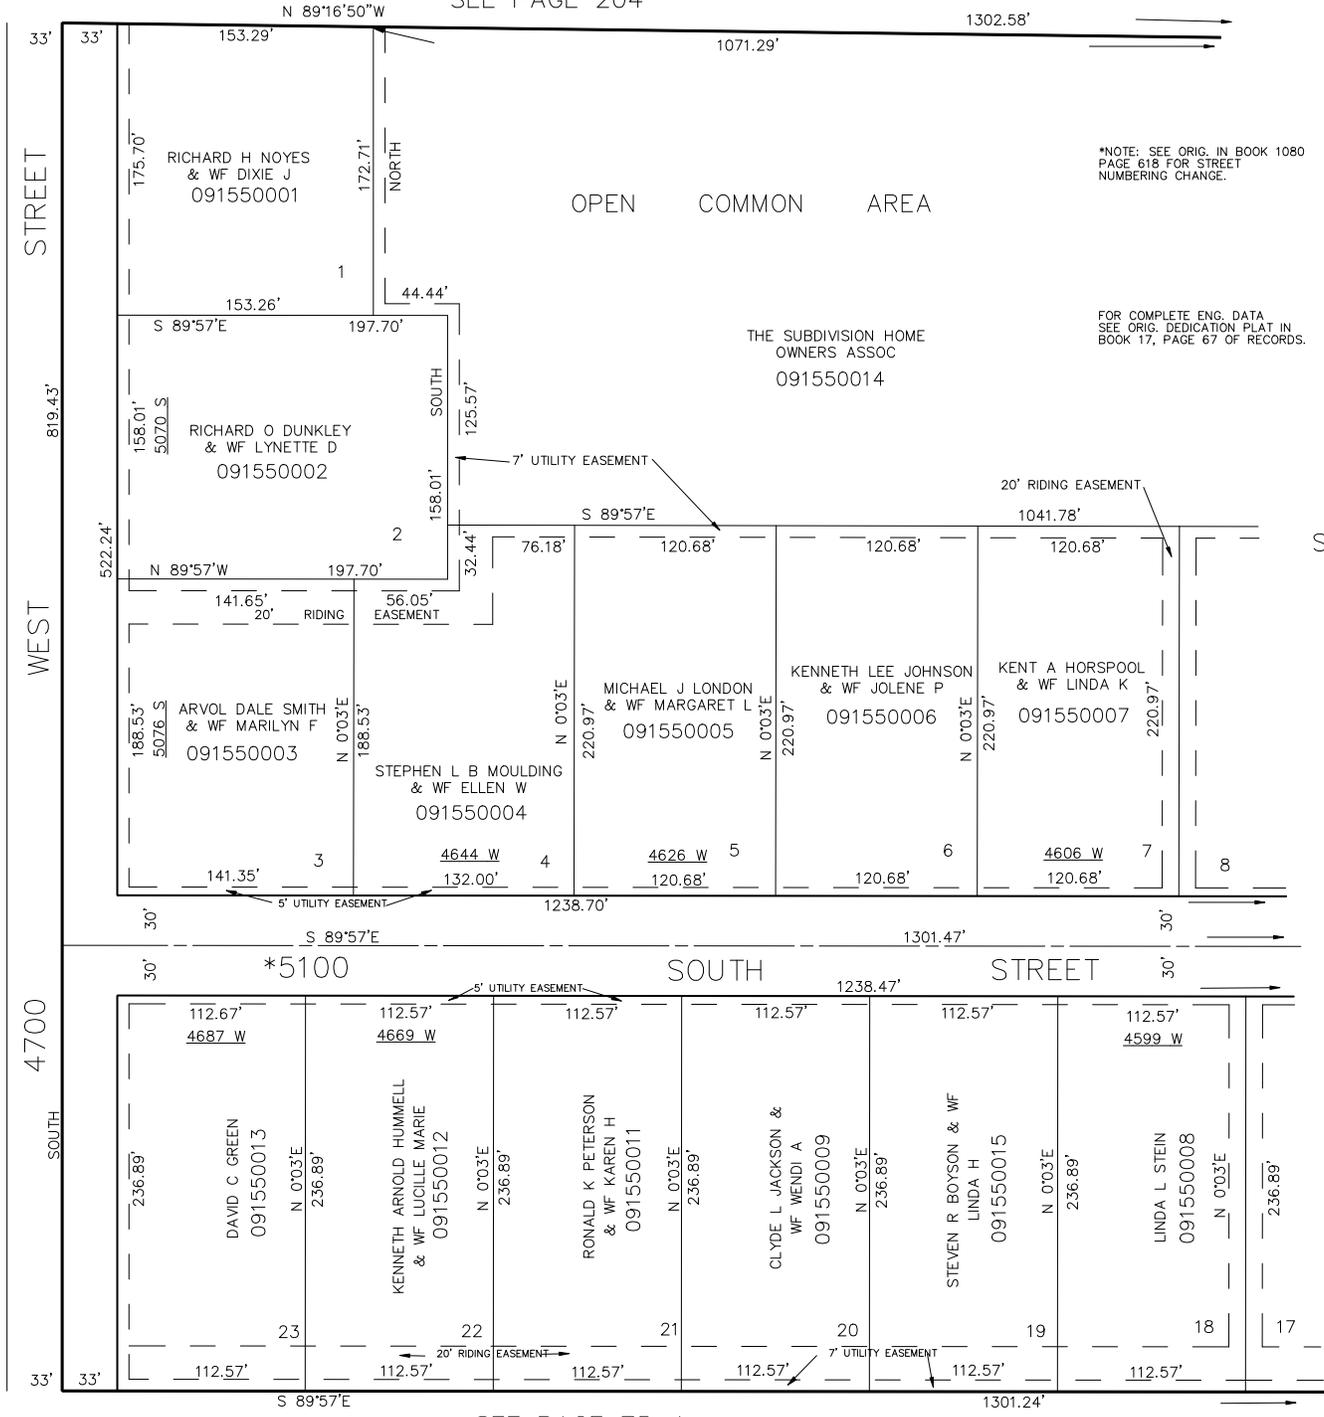

SEE PAGE 75-1