

PART OF N.E. 1/4 OF SEC. 17, T.5N., R.2W., S.L.B. & M.  
**WESTERN WILLOWS CLUSTER SUBDIVISION**  
 LOTS 1-7 & 18-23

TAXING UNIT: 31

IN HOOPER CITY

SCALE 1" = 60'

SEE PAGE 204


SEE CORRECTION AFFIDAVIT RECORDED  
 IN BK 1202, P 626. BEG POINT SHOULD  
 BE EAST 13.50 FT & SOUTH 1314.19 FT  
 FROM NW COR OF NE 1/4 OF SEC 17.

\*NOTE: SEE ORIG. IN BOOK 1080  
 PAGE 618 FOR STREET  
 NUMBERING CHANGE.

FOR COMPLETE ENG. DATA  
 SEE ORIG. DEDICATION PLAT IN  
 BOOK 17, PAGE 67 OF RECORDS.

SEE PAGE  
 156

SEE  
 PAGE  
 75-5

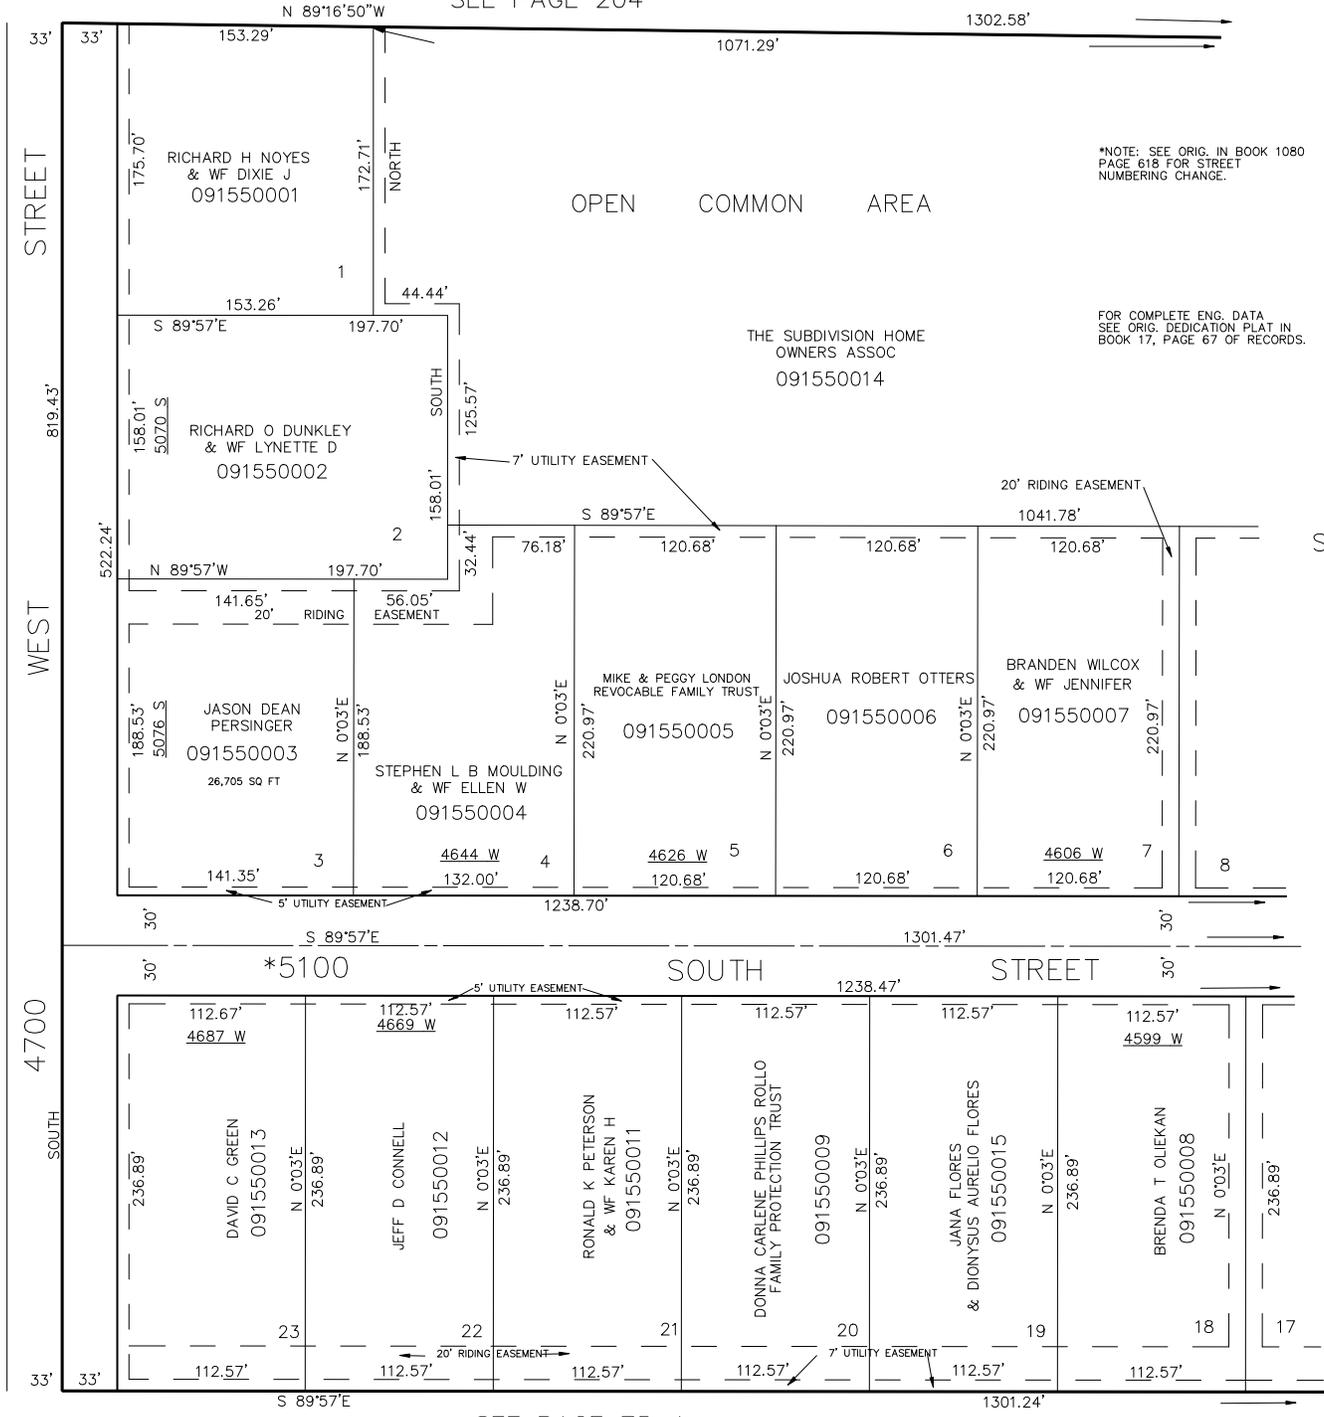

SEE PAGE 75-1