

PART OF N.E. 1/4 OF SEC. 17, T. 5 N., R. 2 W., S.L.B. & M.

WESTERN WILLOWS CLUSTER SUBDIVISION

TAXING UNIT : 31

LOTS 8-17
HOOPER DISTRICT
SCALE 1" = 60'

PREFIX: 09-156

156

SEE PAGE 205

N. 89° 16' 50" W.

1071.29'

1302.58'

OPEN COMMON AREA


SEE 09-155-0014

SEE PAGE 155

SEE PAGE 75-1

* NOTE: SEE ORD. IN BOOK 1080
P. 618 FOR STREET NUMBERING
CHANGE

FOR COMPLETE ENG. DATA
SEE ORIG. DED. PLAT. IN
BOOK 17, PAGE 67

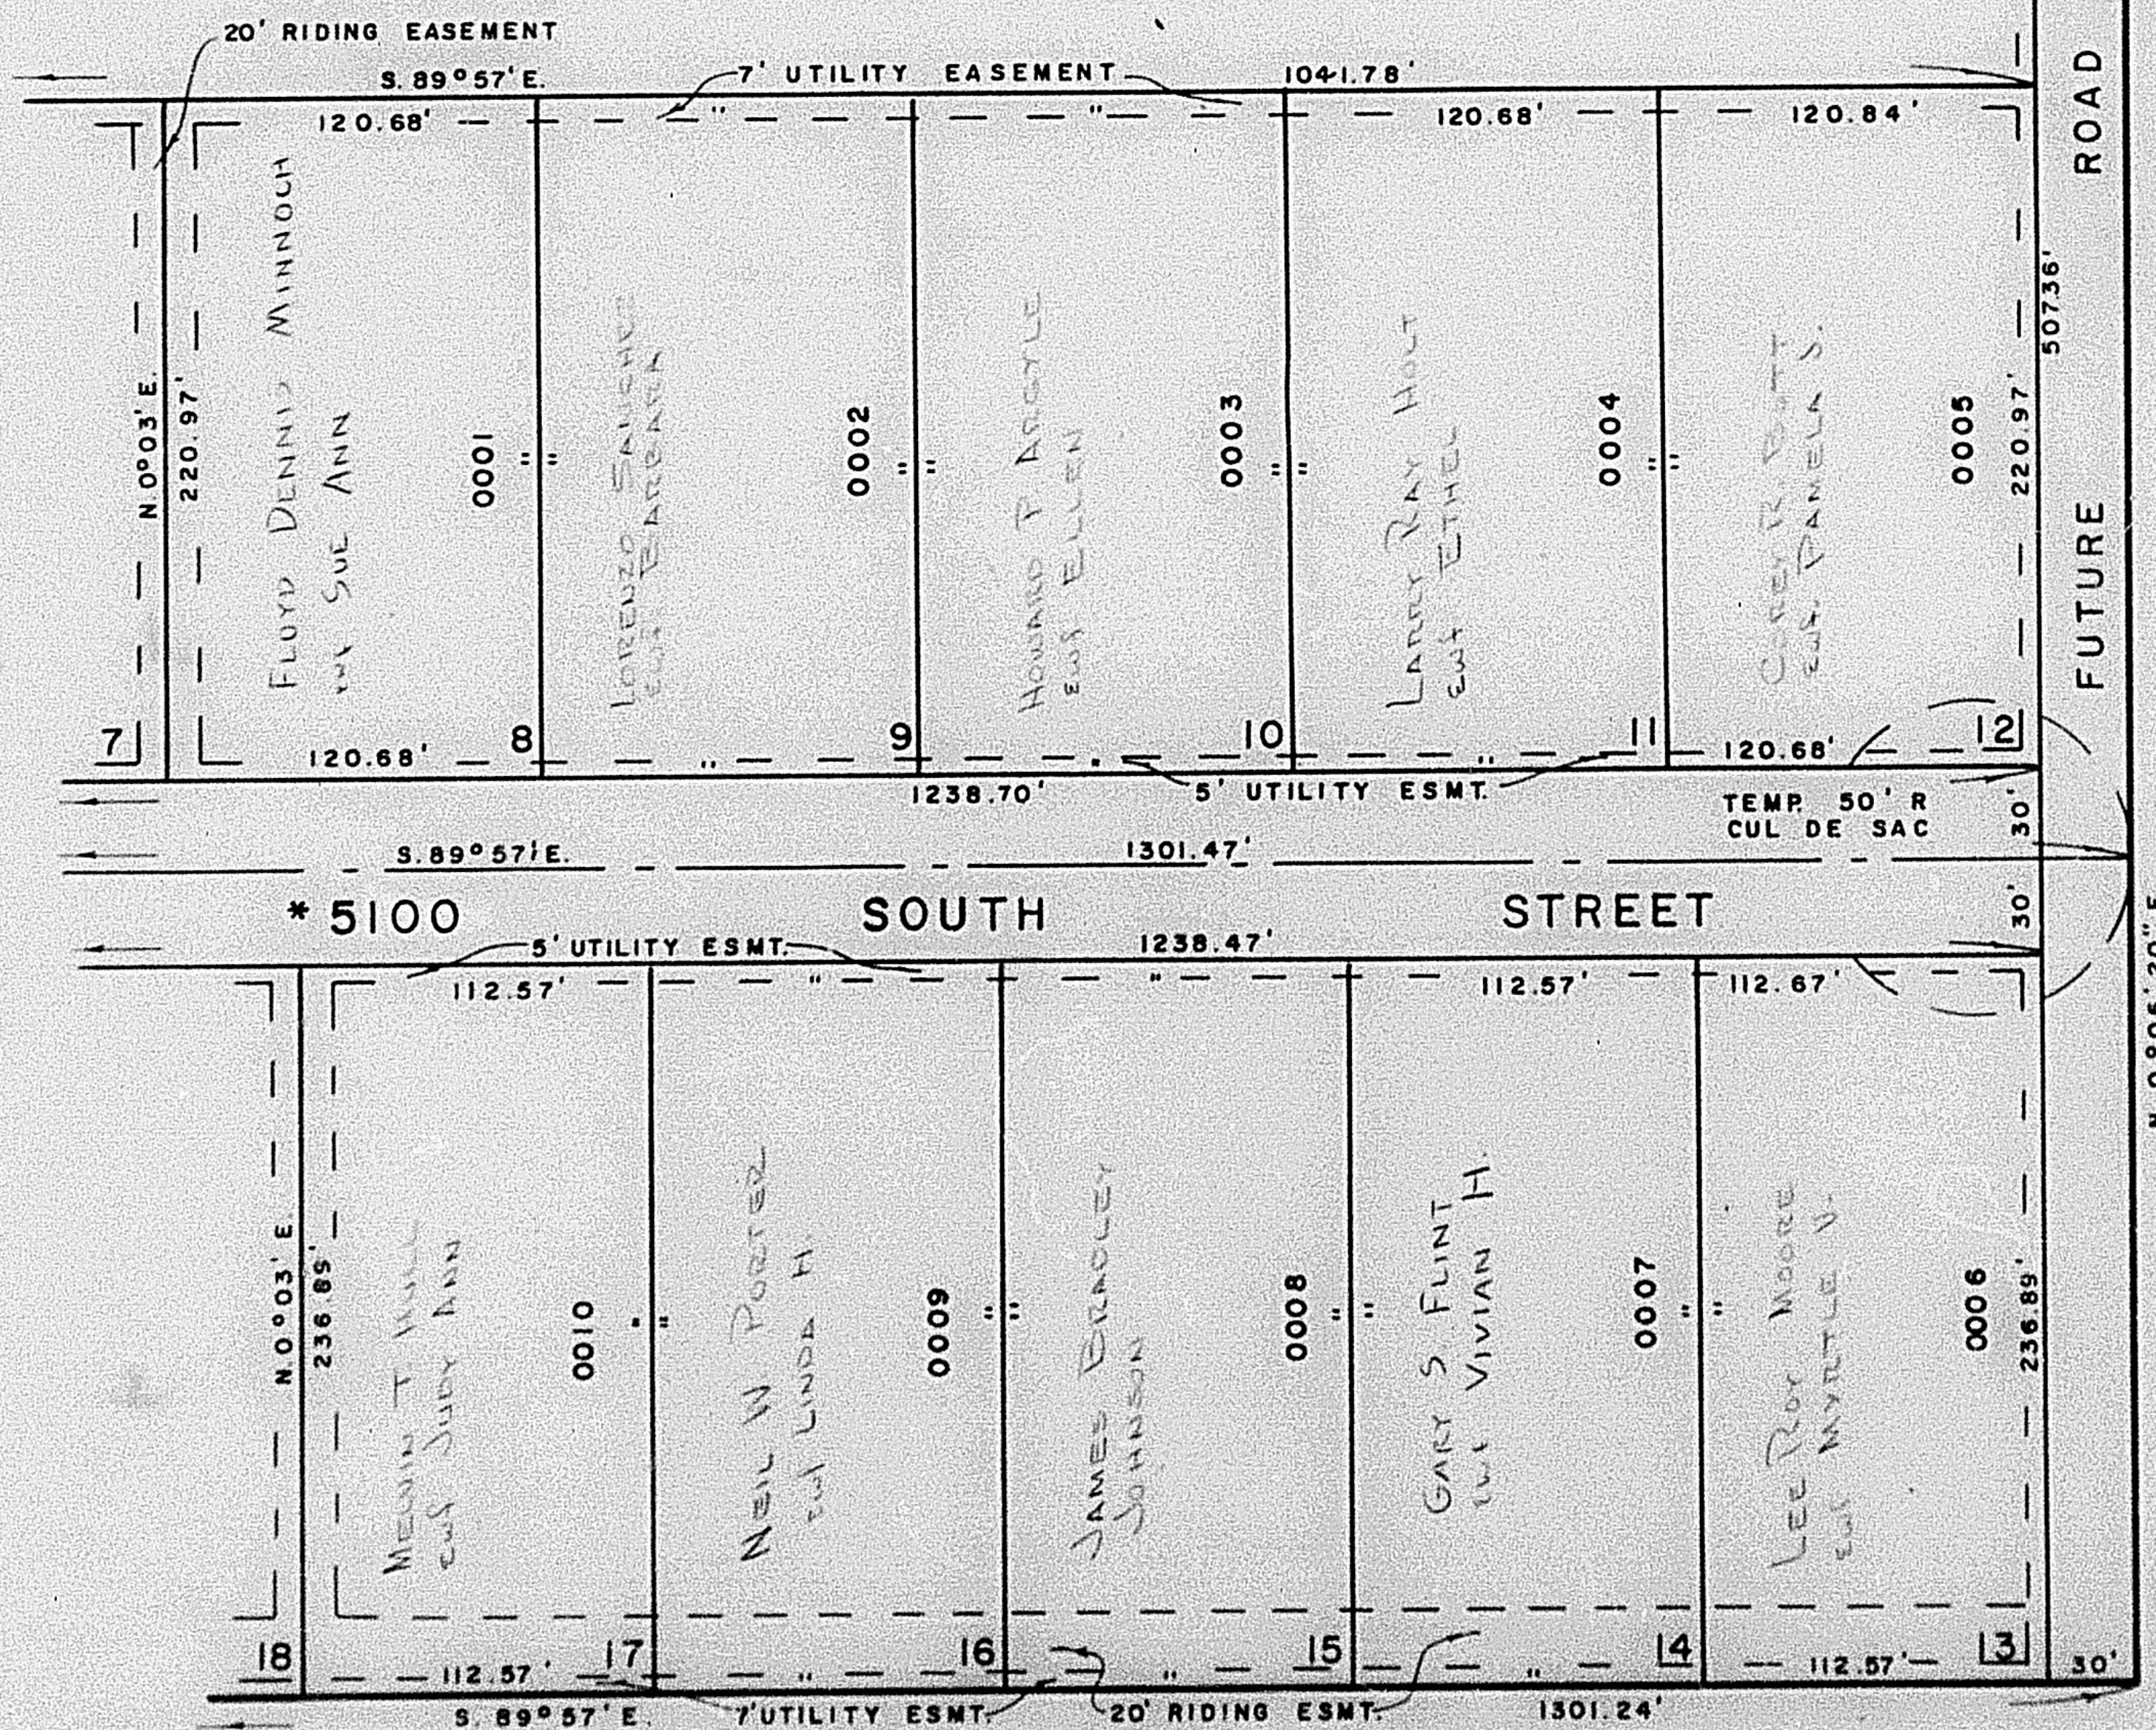

SEE PAGE 75-1

W.F.J. 10-72