

PART OF N.E. 1/4 OF SEC. 17, T.5 N., R.2 W., S.L.B. & M.

WESTERN WILLOWS CLUSTER SUBDIVISION

LOTS 8-17
HOOPER DISTRICT
SCALE 1" = 60'

TAXING UNIT 31

PREFIX 09-156

156

SEE PAGE 205

N. 89° 18' 50" W. 1071.29' 1302.58'

OPEN COMMON AREA


SEE 09-156-0014

SEE PAGE 155

SEE PAGE 75-1

* NOTE: SEE ORD. IN BOOK 1080 P. 618 FOR STREET NUMBERING CHANGE

FOR COMPLETE ENG. DATA SEE ORIG. DED. PLAT IN BOOK 17, PAGE 67

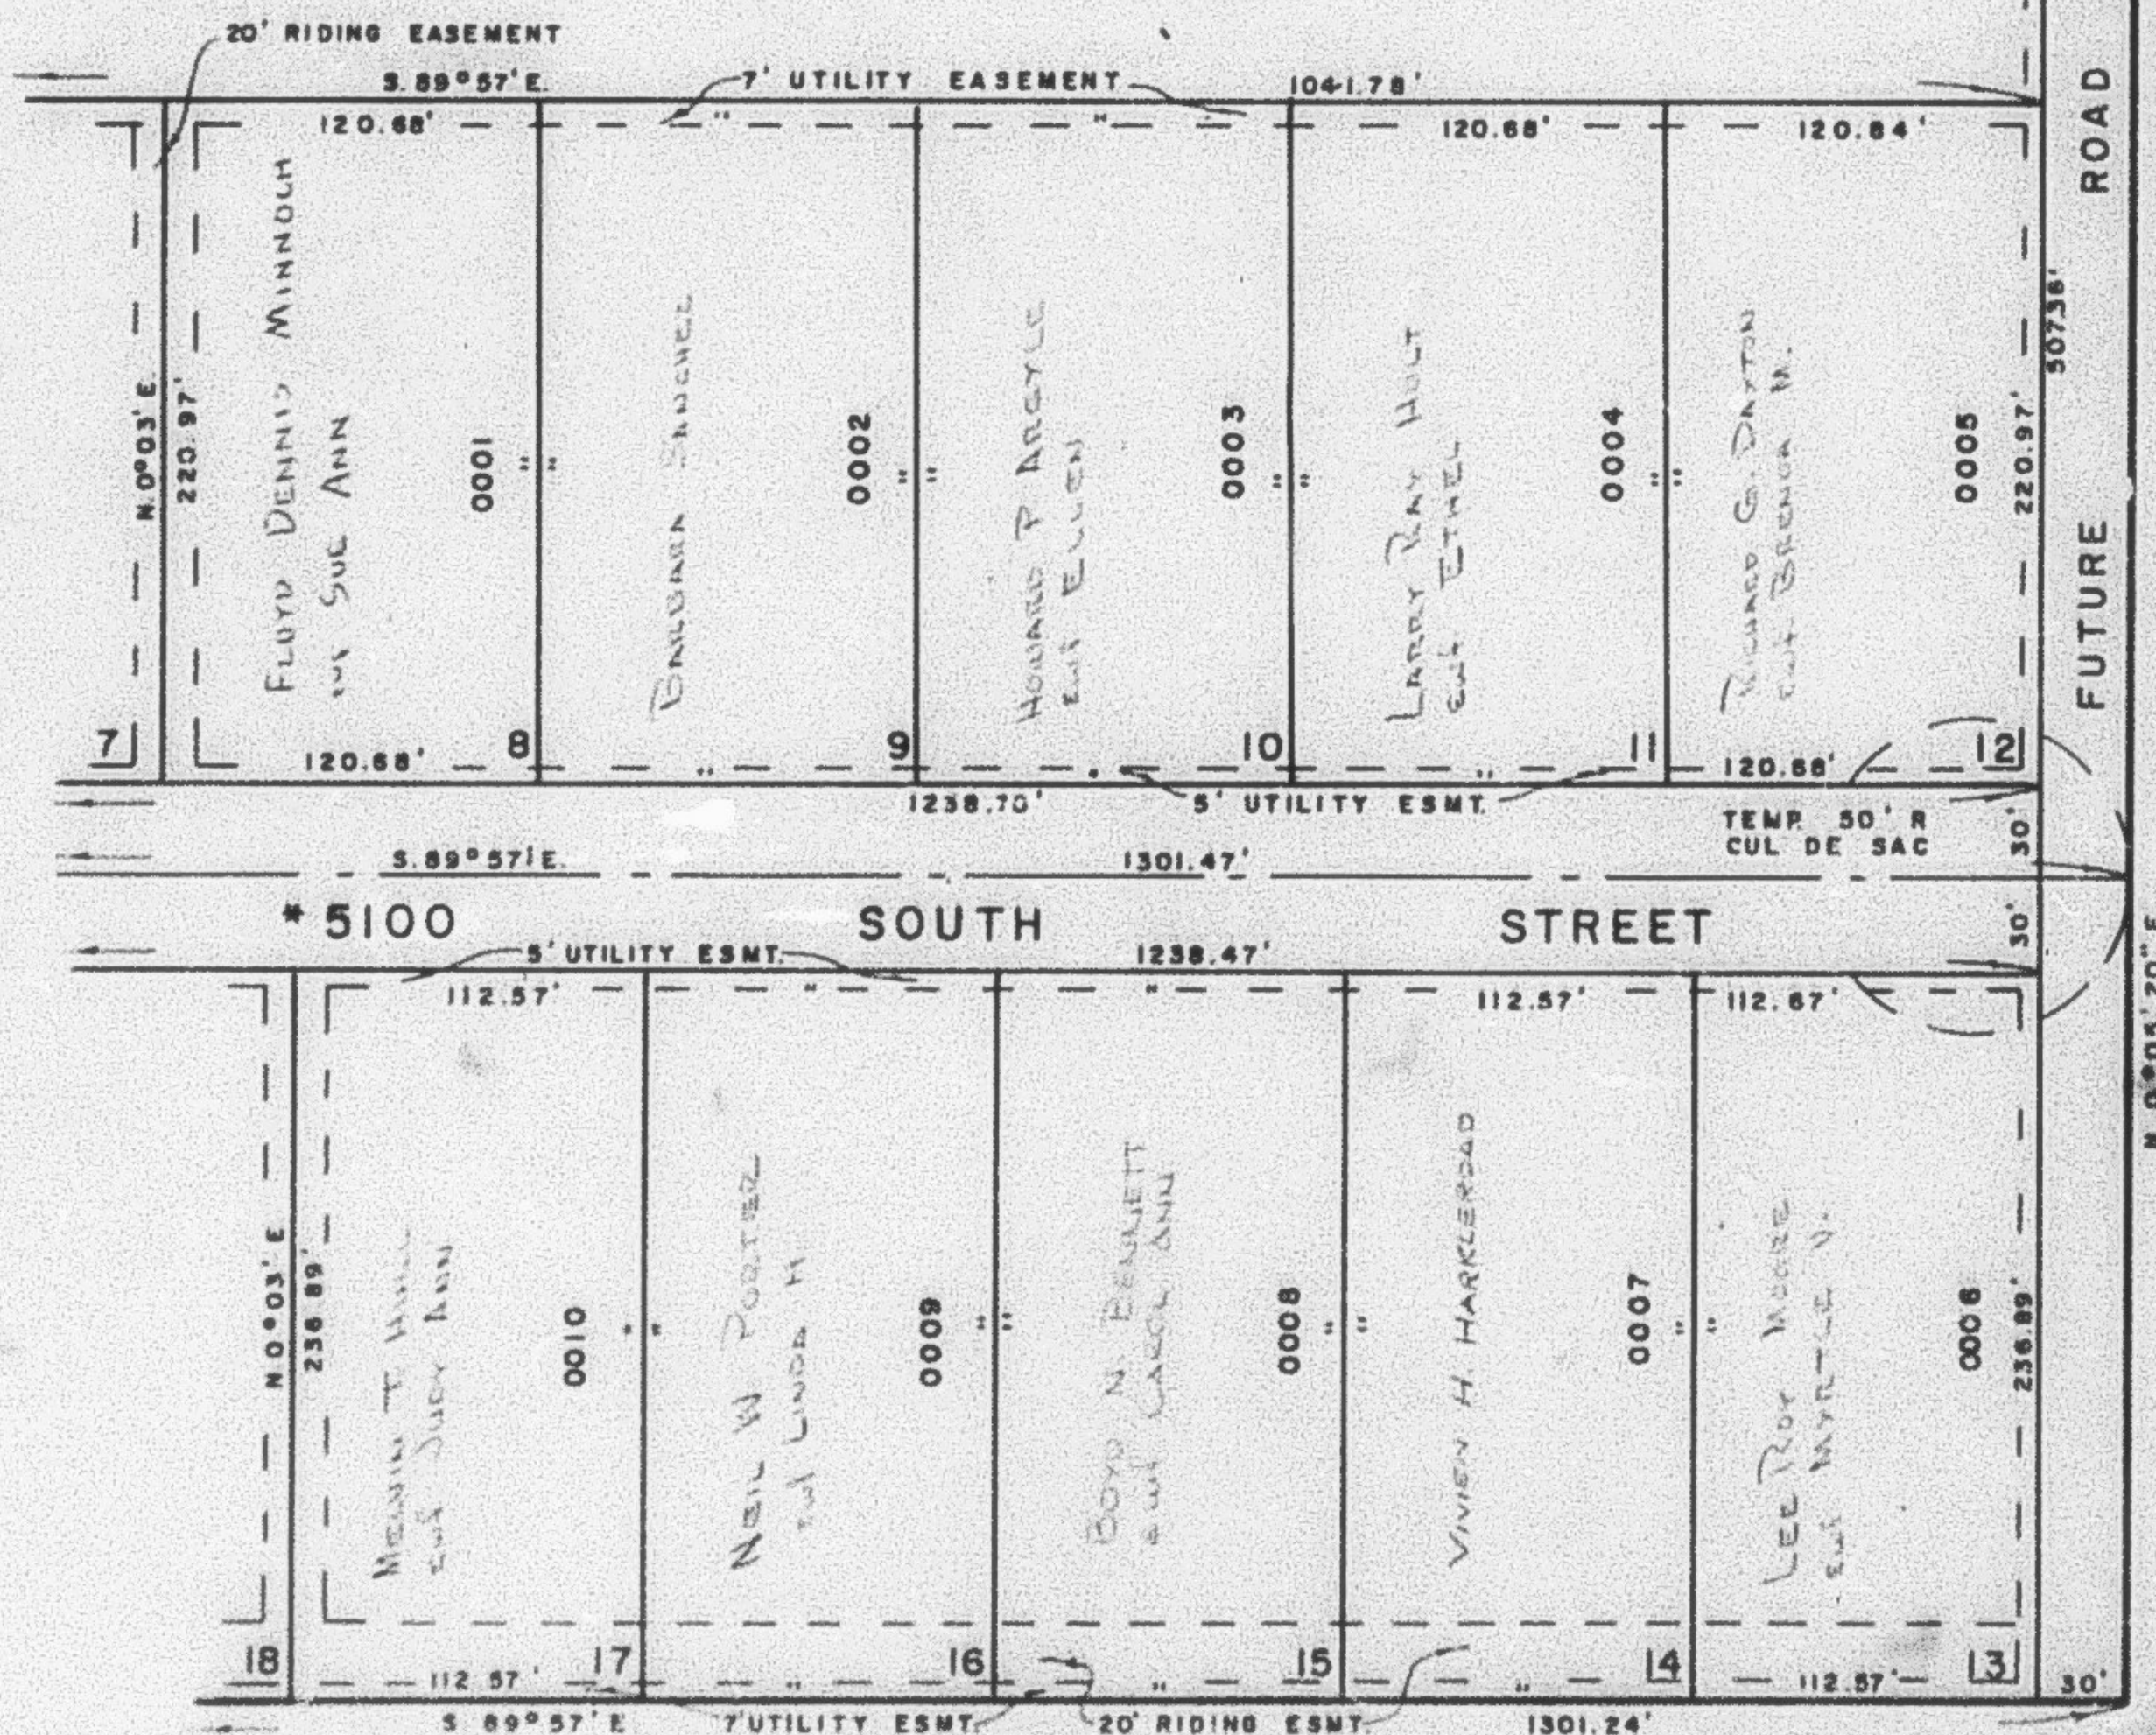

SEE PAGE 75-1

W.F.J. 10-72