

PART OF N.E. 1/4 OF SEC. 17, T. 5 N., R. 2 W., S. 1. B. & M.

WESTERN WILLOWS CLUSTER SUBDIVISION

TAXING UNIT : 31

LOTS 8-17
HOOPER DISTRICT
SCALE 1" = 60'

PREFIX 09-156

SEE PAGE 205

2.85°19'50"W 1071.25' 1302.85'

OPEN COMMON AREA


SEE 09-156-0014

SEE PAGE 155

SEE PAGE 75-1

NOTE: SEE ORD. IN BOOK 1080
P. 818 FOR STREET NUMBERING
CHANGE

FOR COMPLETE ENG. DATA
SEE ORIG. SURV. PLAT IN
BOOK 17 PAGE 67

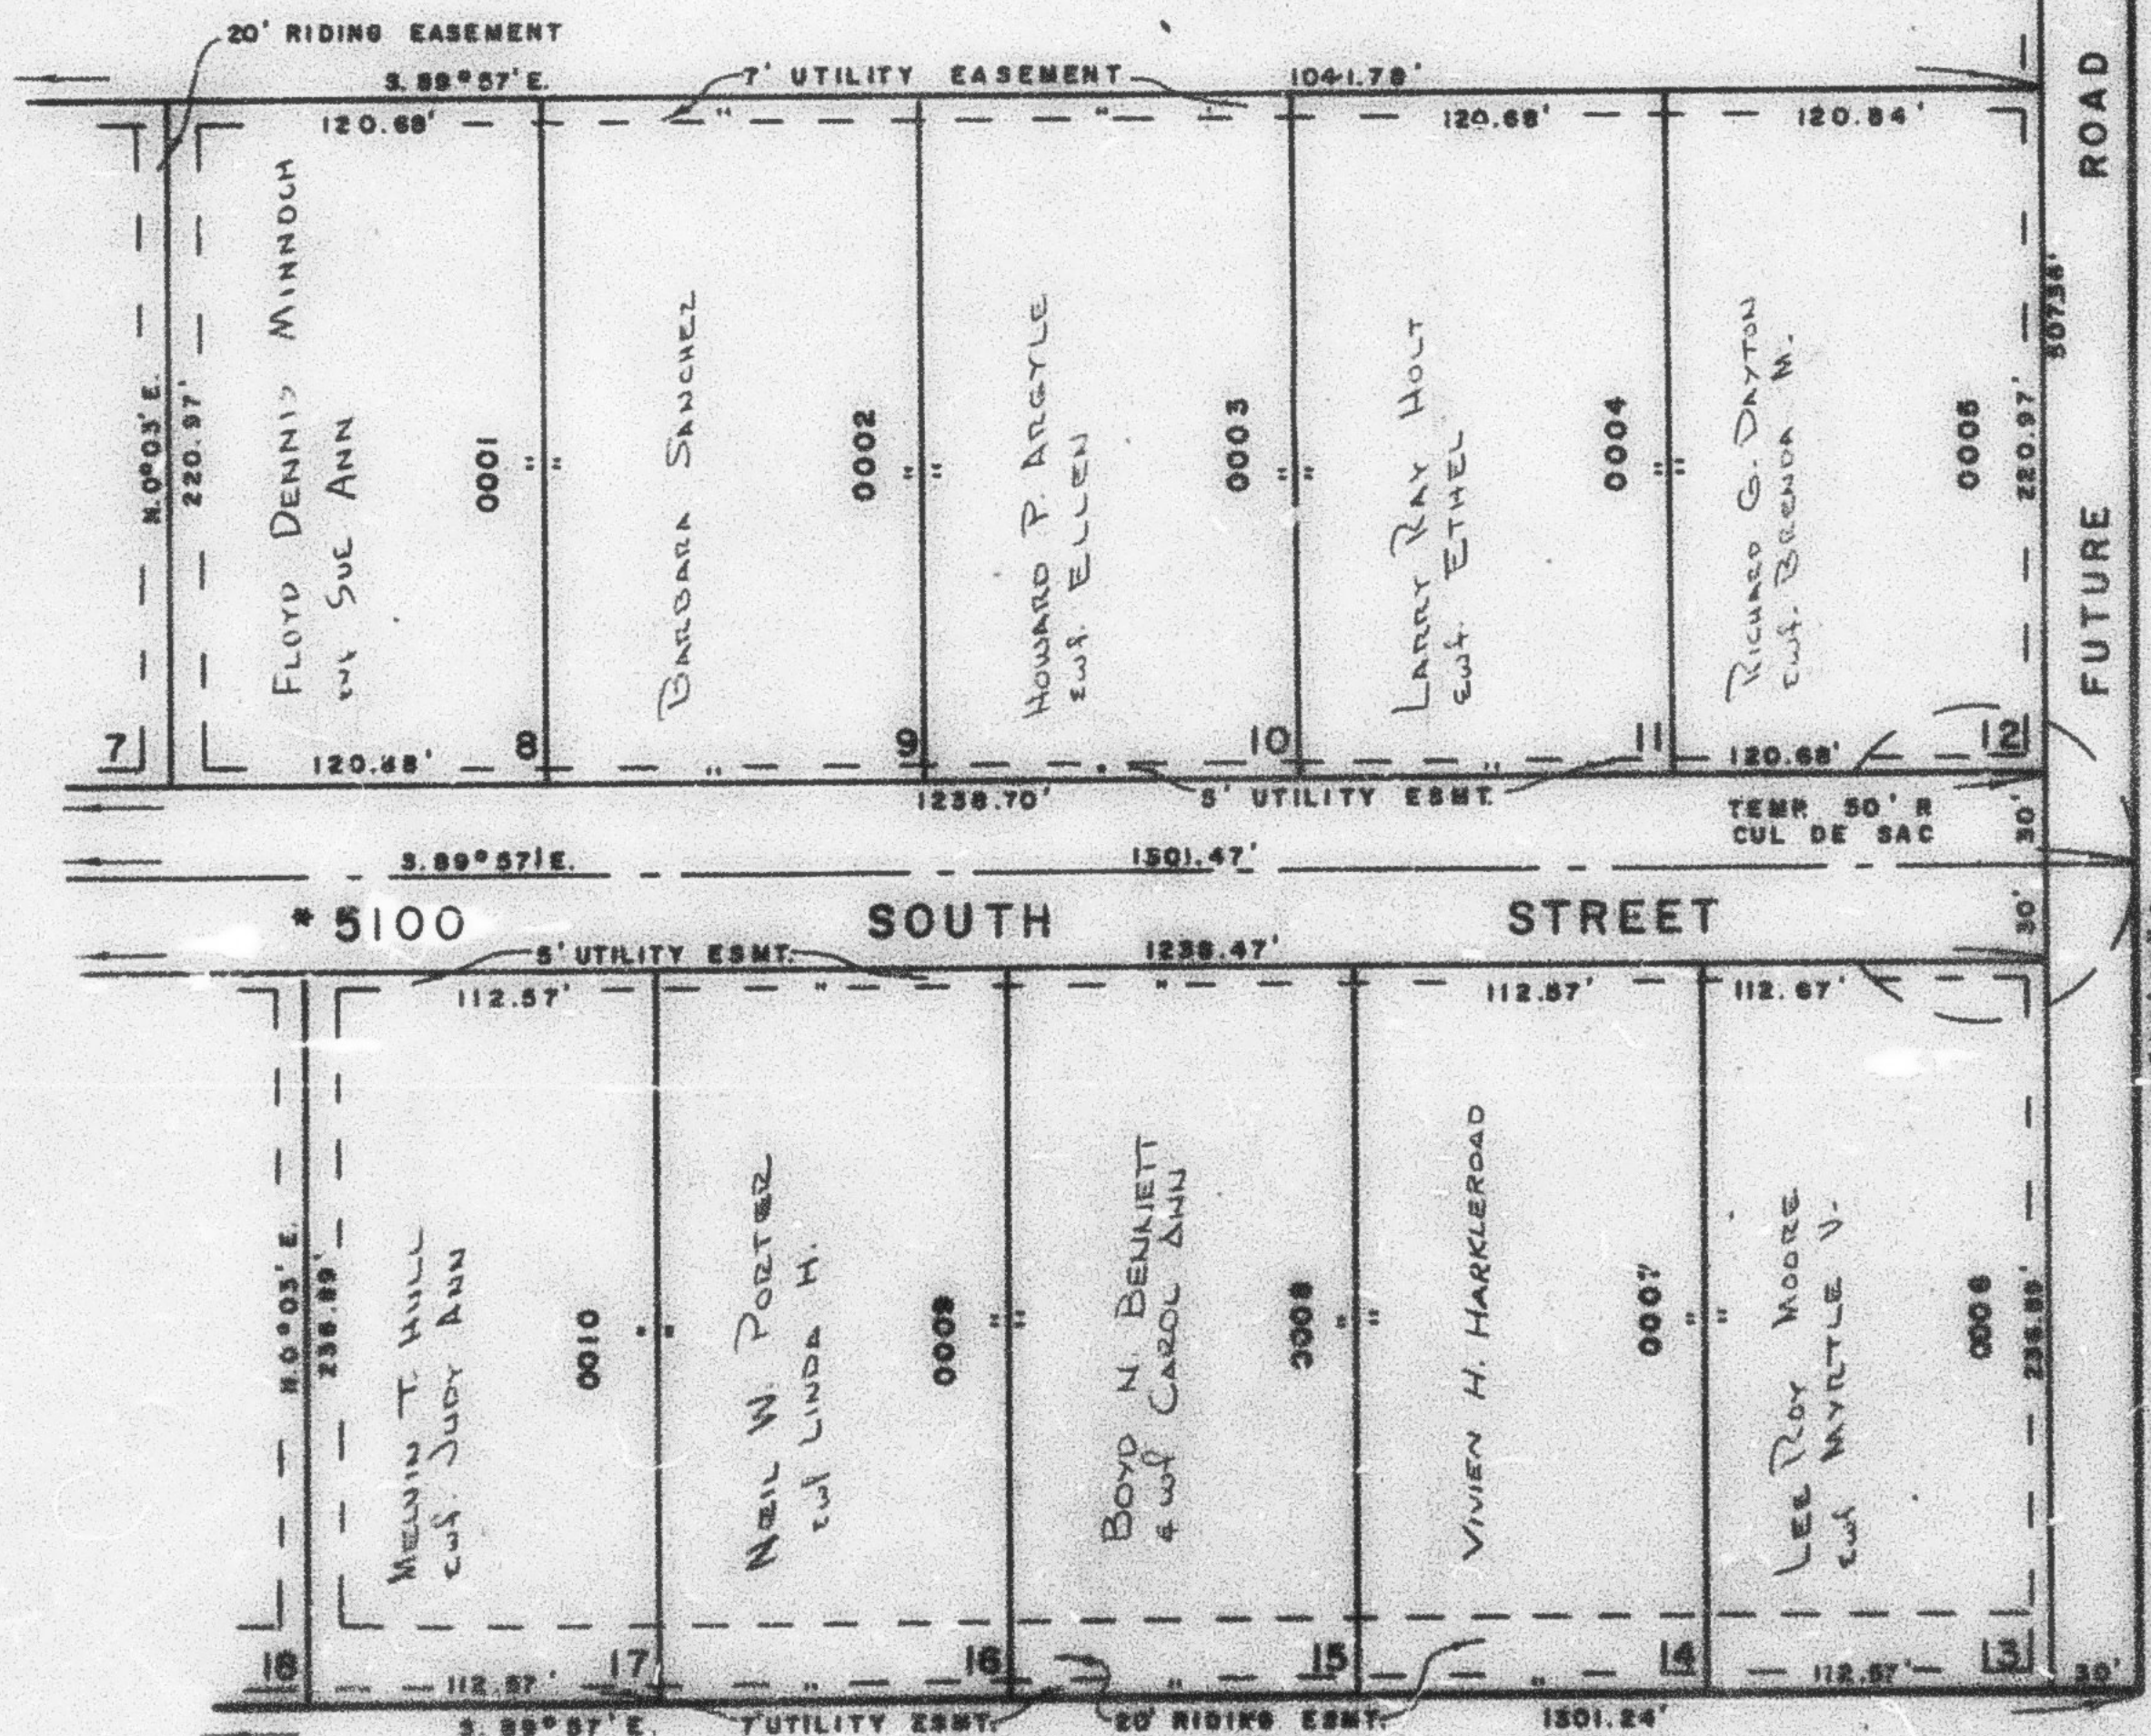

SEE PAGE 75-1

W.F.J. 10-75