

PART OF N.E. 1/4 OF SEC. 17, T.5 N., R.2 W., S.L.B. & M.

WESTERN WILLOWS CLUSTER SUBDIVISION

156

TAXING UNIT : 31

LOTS 8-17
HOOPER DISTRICT
SCALE 1" = 60'

PREFIX 09-156

SEE PAGE 205

N.89°16'50" W. 1071.29' 1302.68'

OPEN COMMON AREA


SEE 09-155-0014

SEE PAGE 155

SEE PAGE 75-1

* NOTE : SEE ORD. IN BOOK 1080
P. 618 FOR STREET NUMBERING
CHANGE

FOR COMPLETE ENG. DATA
SEE ORIG. DED. PLAT IN
BOOK 17, PAGE 27

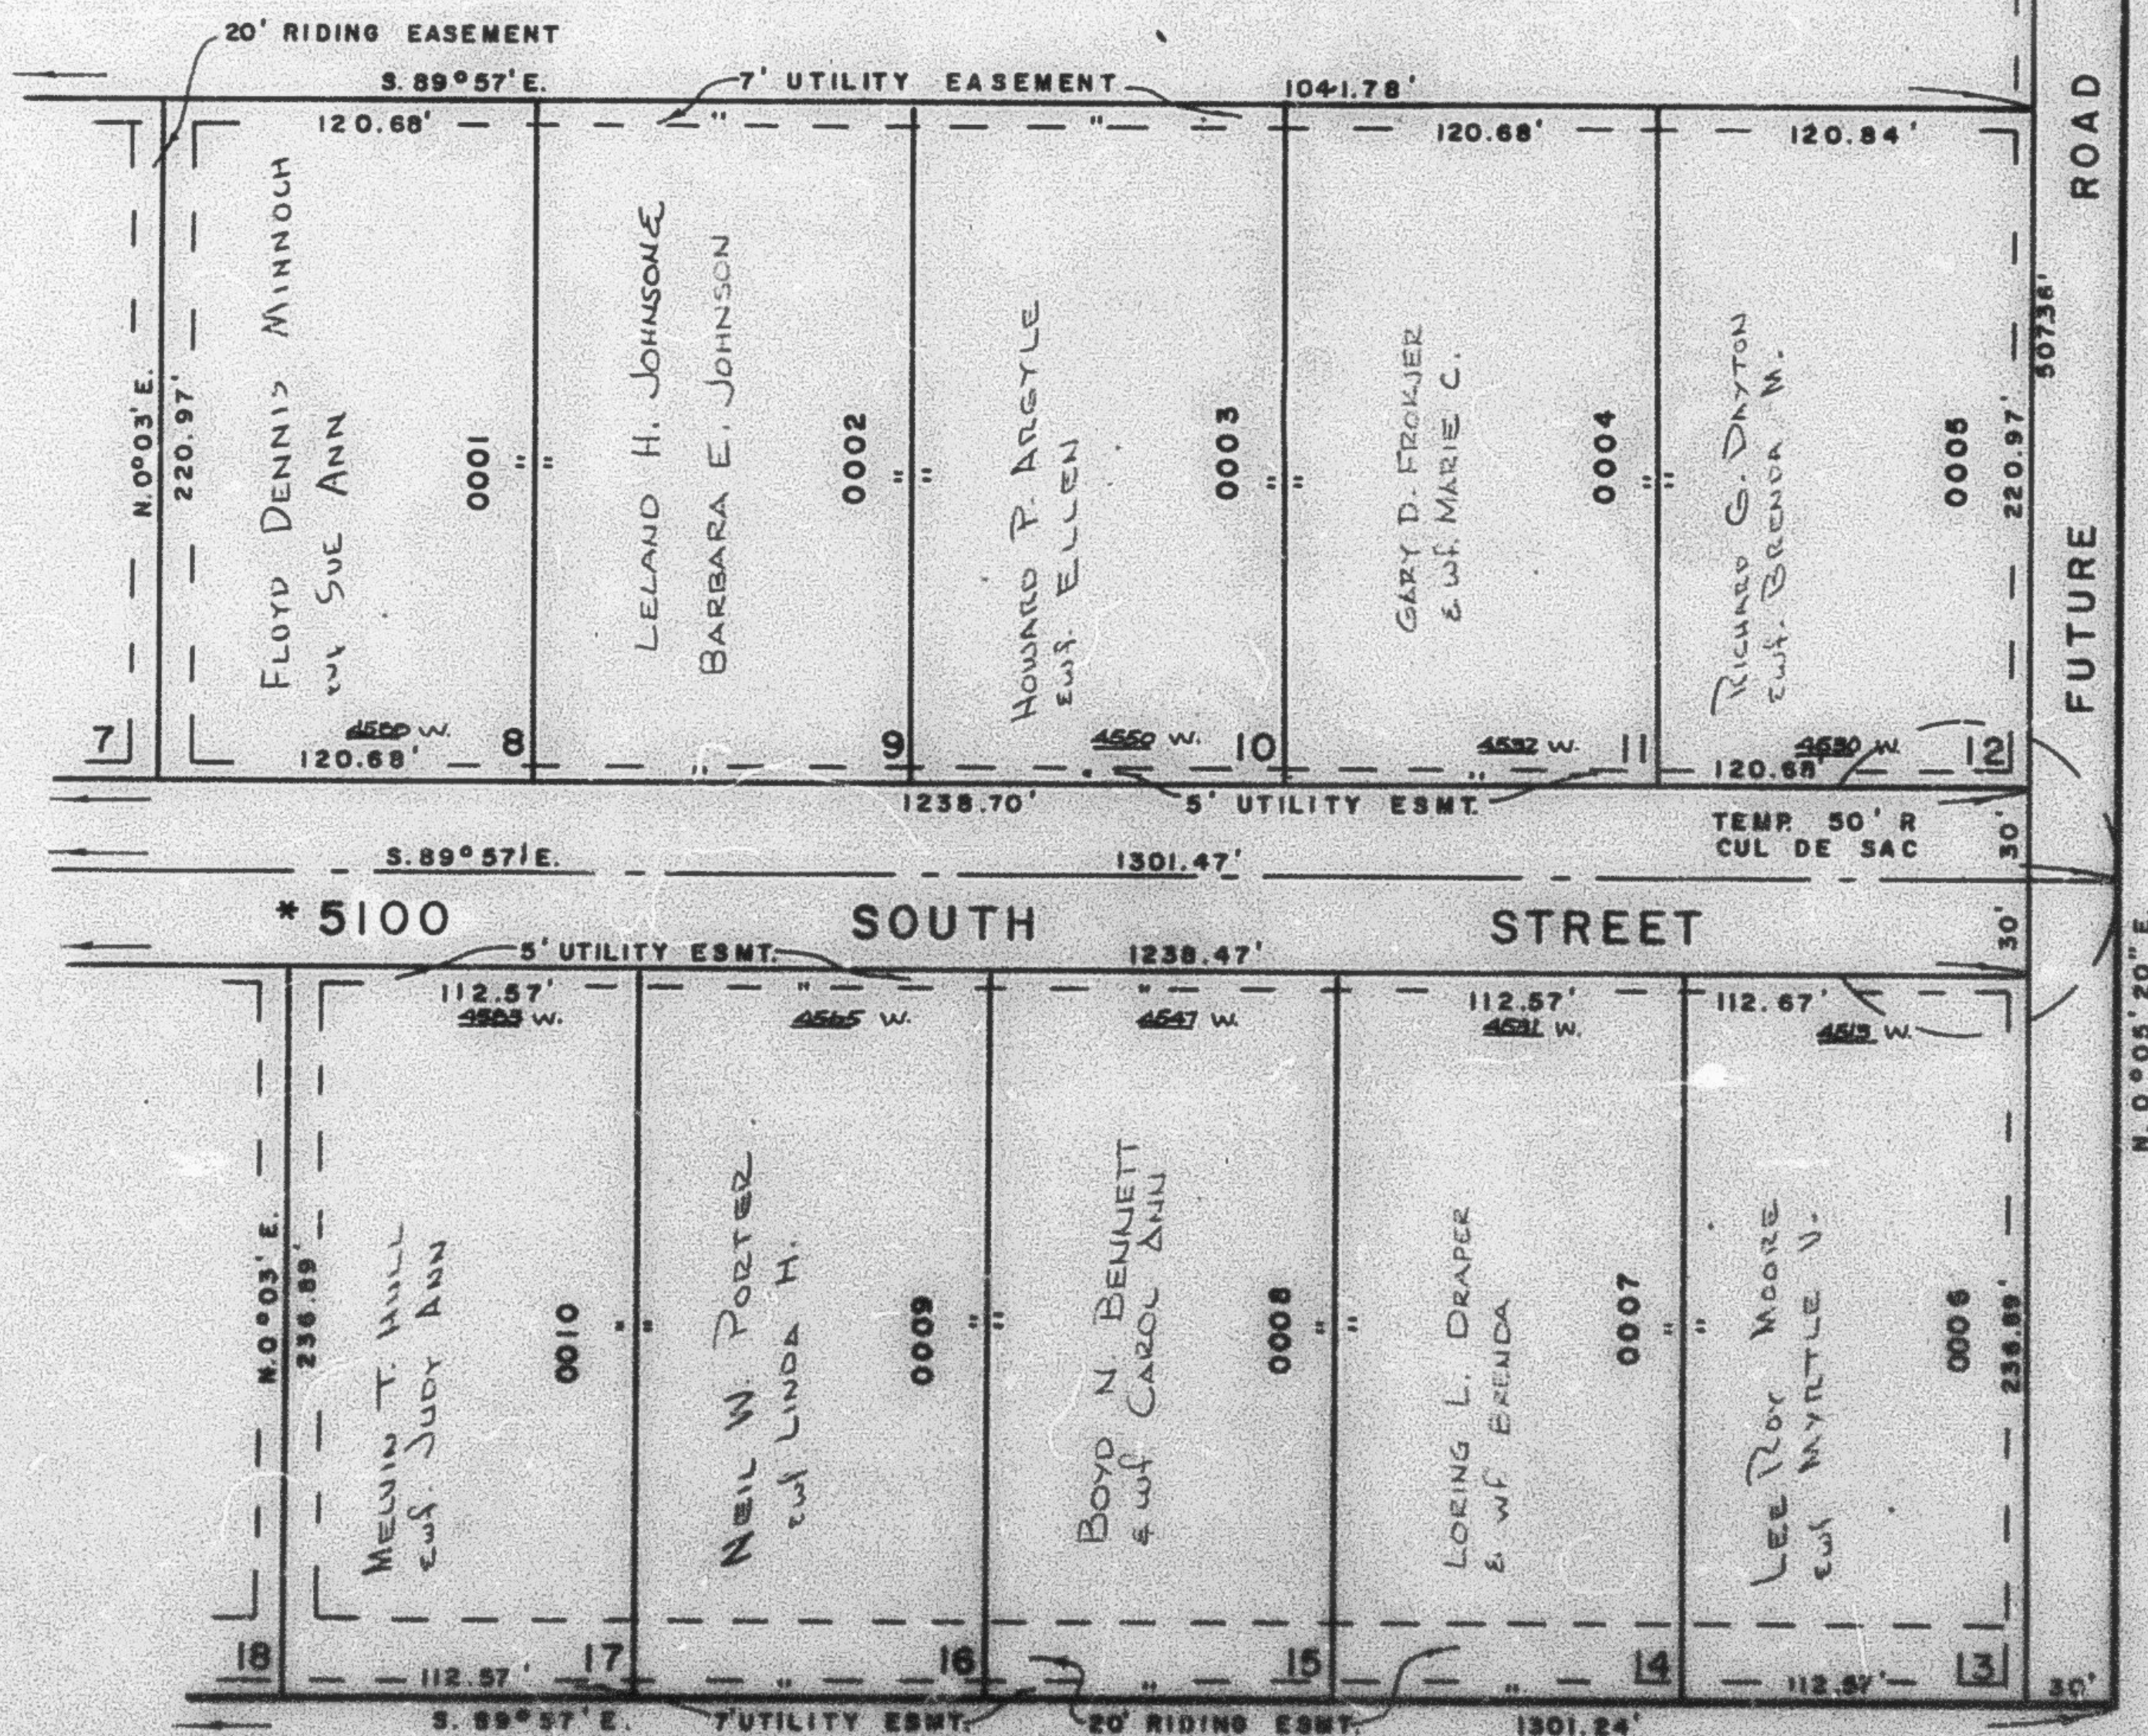

SEE PAGE 75-1

W.F.J. 10-72