

PART N.W. 1/4 SEC. 23, T.5N., R.2W., S.L.B. & M.
BROWNSCOTT MANOR NO.1


IN ROY CITY

SCALE 1" = 50'

TAXING UNIT: 41

SEE PAGE 114

SOUTH 260.00' FROM N.E. COR
 OF N.W. 1/4 OF SEC. 23

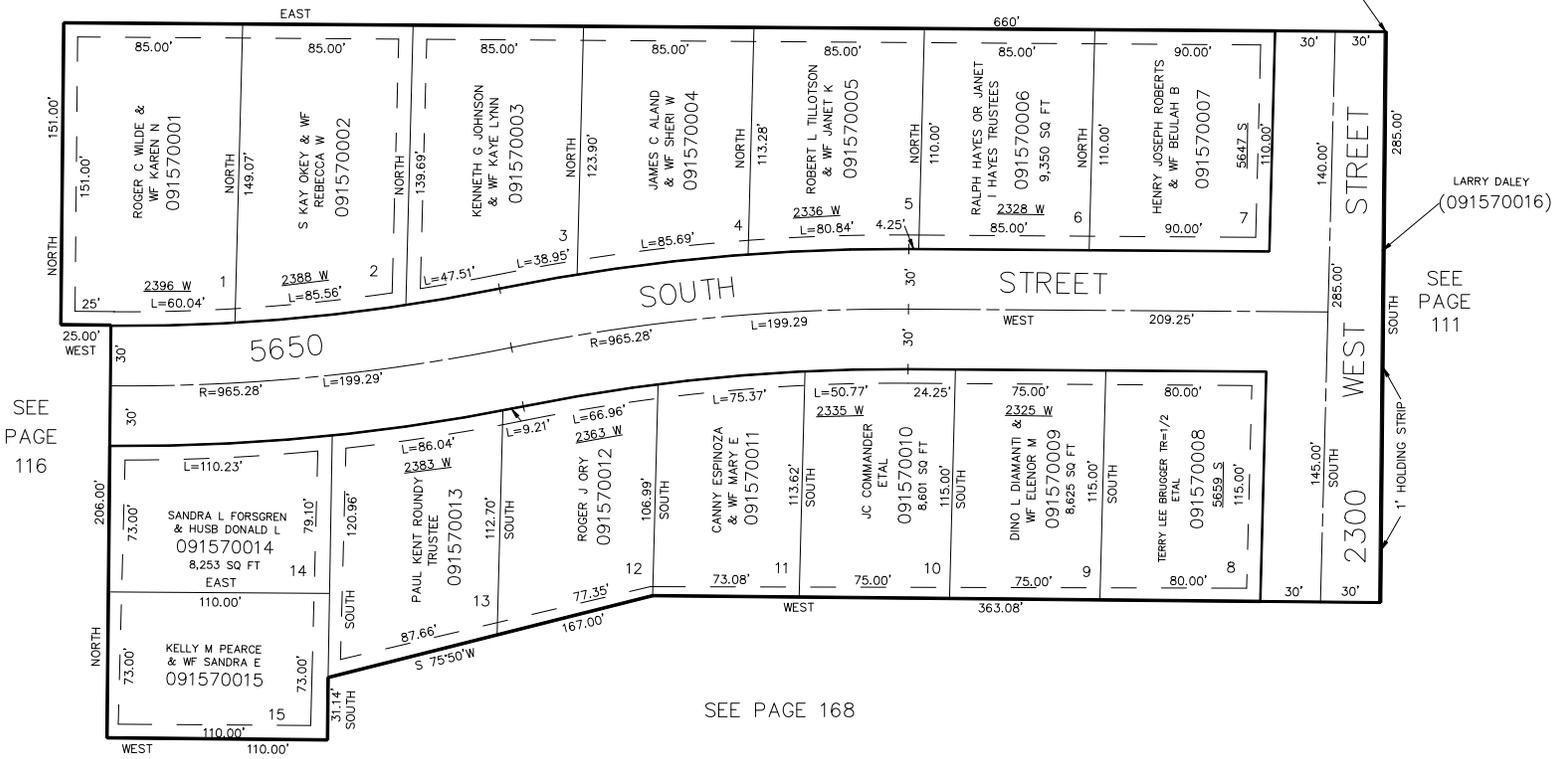

LARRY DALEY (091570016)

SEE PAGE 111

SEE PAGE 116

SEE PAGE 168

7' UTILITY & DRAINAGE EASEMENTS EACH SIDE OF PROPERTY LINE AS INDICATED BY DASHED LINES, EXCEPT AS OTHERWISE SHOWN.

FOR COMPLETE ENG. DATA SEE ORIG. DED. PLAT IN BOOK 17, PAGE 93.