

PART N.W. 1/4 SEC. 23, T.5N., R.2W., S.L.B. & M.
BROWNSCOTT MANOR NO.1


IN ROY CITY

SCALE 1" = 50'

TAXING UNIT: 41

SEE PAGE 114

SOUTH 260.00' FROM N.E. COR
 OF N.W. 1/4 OF SEC. 23

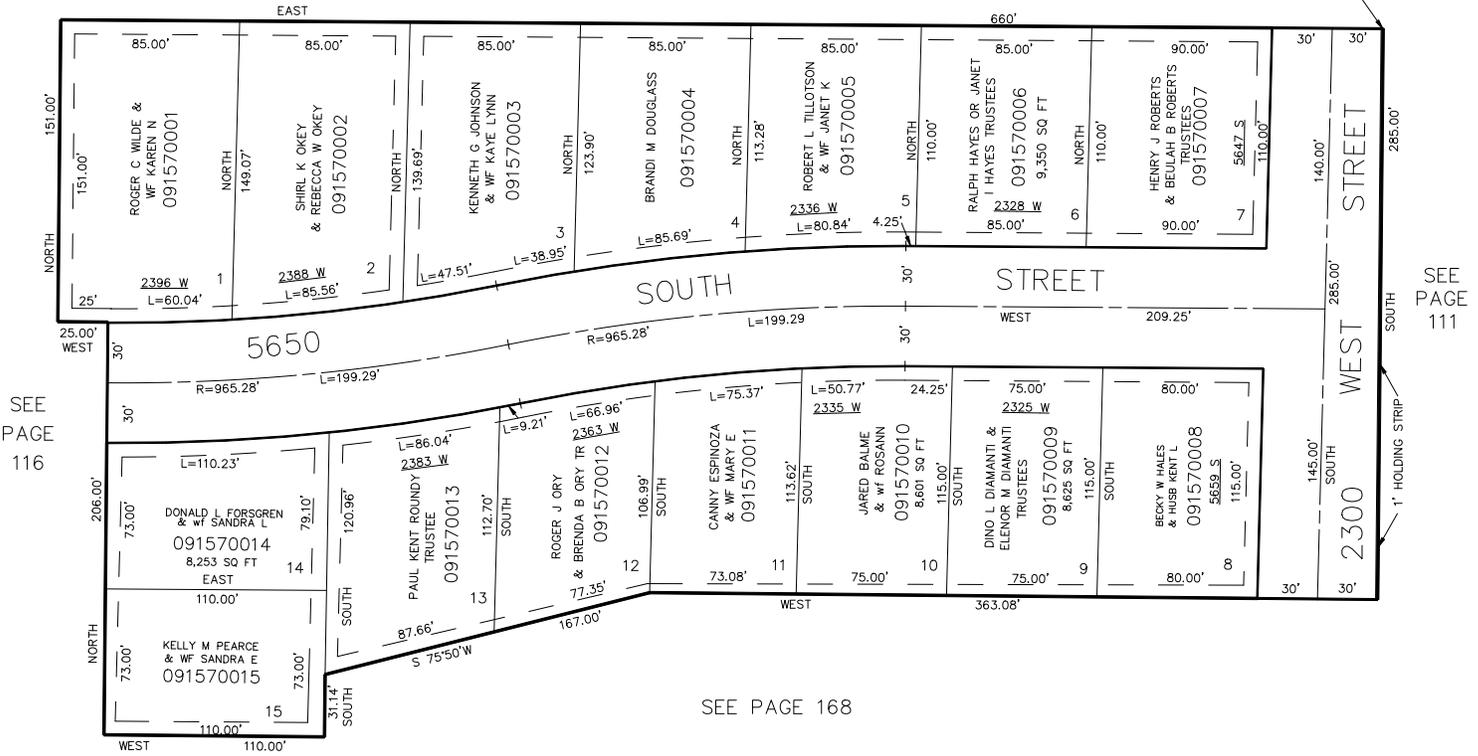

SEE PAGE 111

SEE PAGE 116

SEE PAGE 168

7' UTILITY & DRAINAGE EASEMENTS
 EACH SIDE OF PROPERTY LINE AS
 INDICATED BY DASHED LINES,
 EXCEPT AS OTHERWISE SHOWN.

FOR COMPLETE ENG. DATA
 SEE ORIG. DED. PLAT IN
 BOOK 17, PAGE 93.