

PART OF NW 1/4 OF SEC. 22, T.5N., R.2W., S.1.B. & M.

158

PINTO ACRES NO. 1 SUBDIVISION

TAXING UNIT 41

IN ROY CITY


SCALE 1"=50'

PREFIX 09-158

NORTH 1/4 COR. SEC. 22

5600 SO. ST.

SEE PAGE 88-1

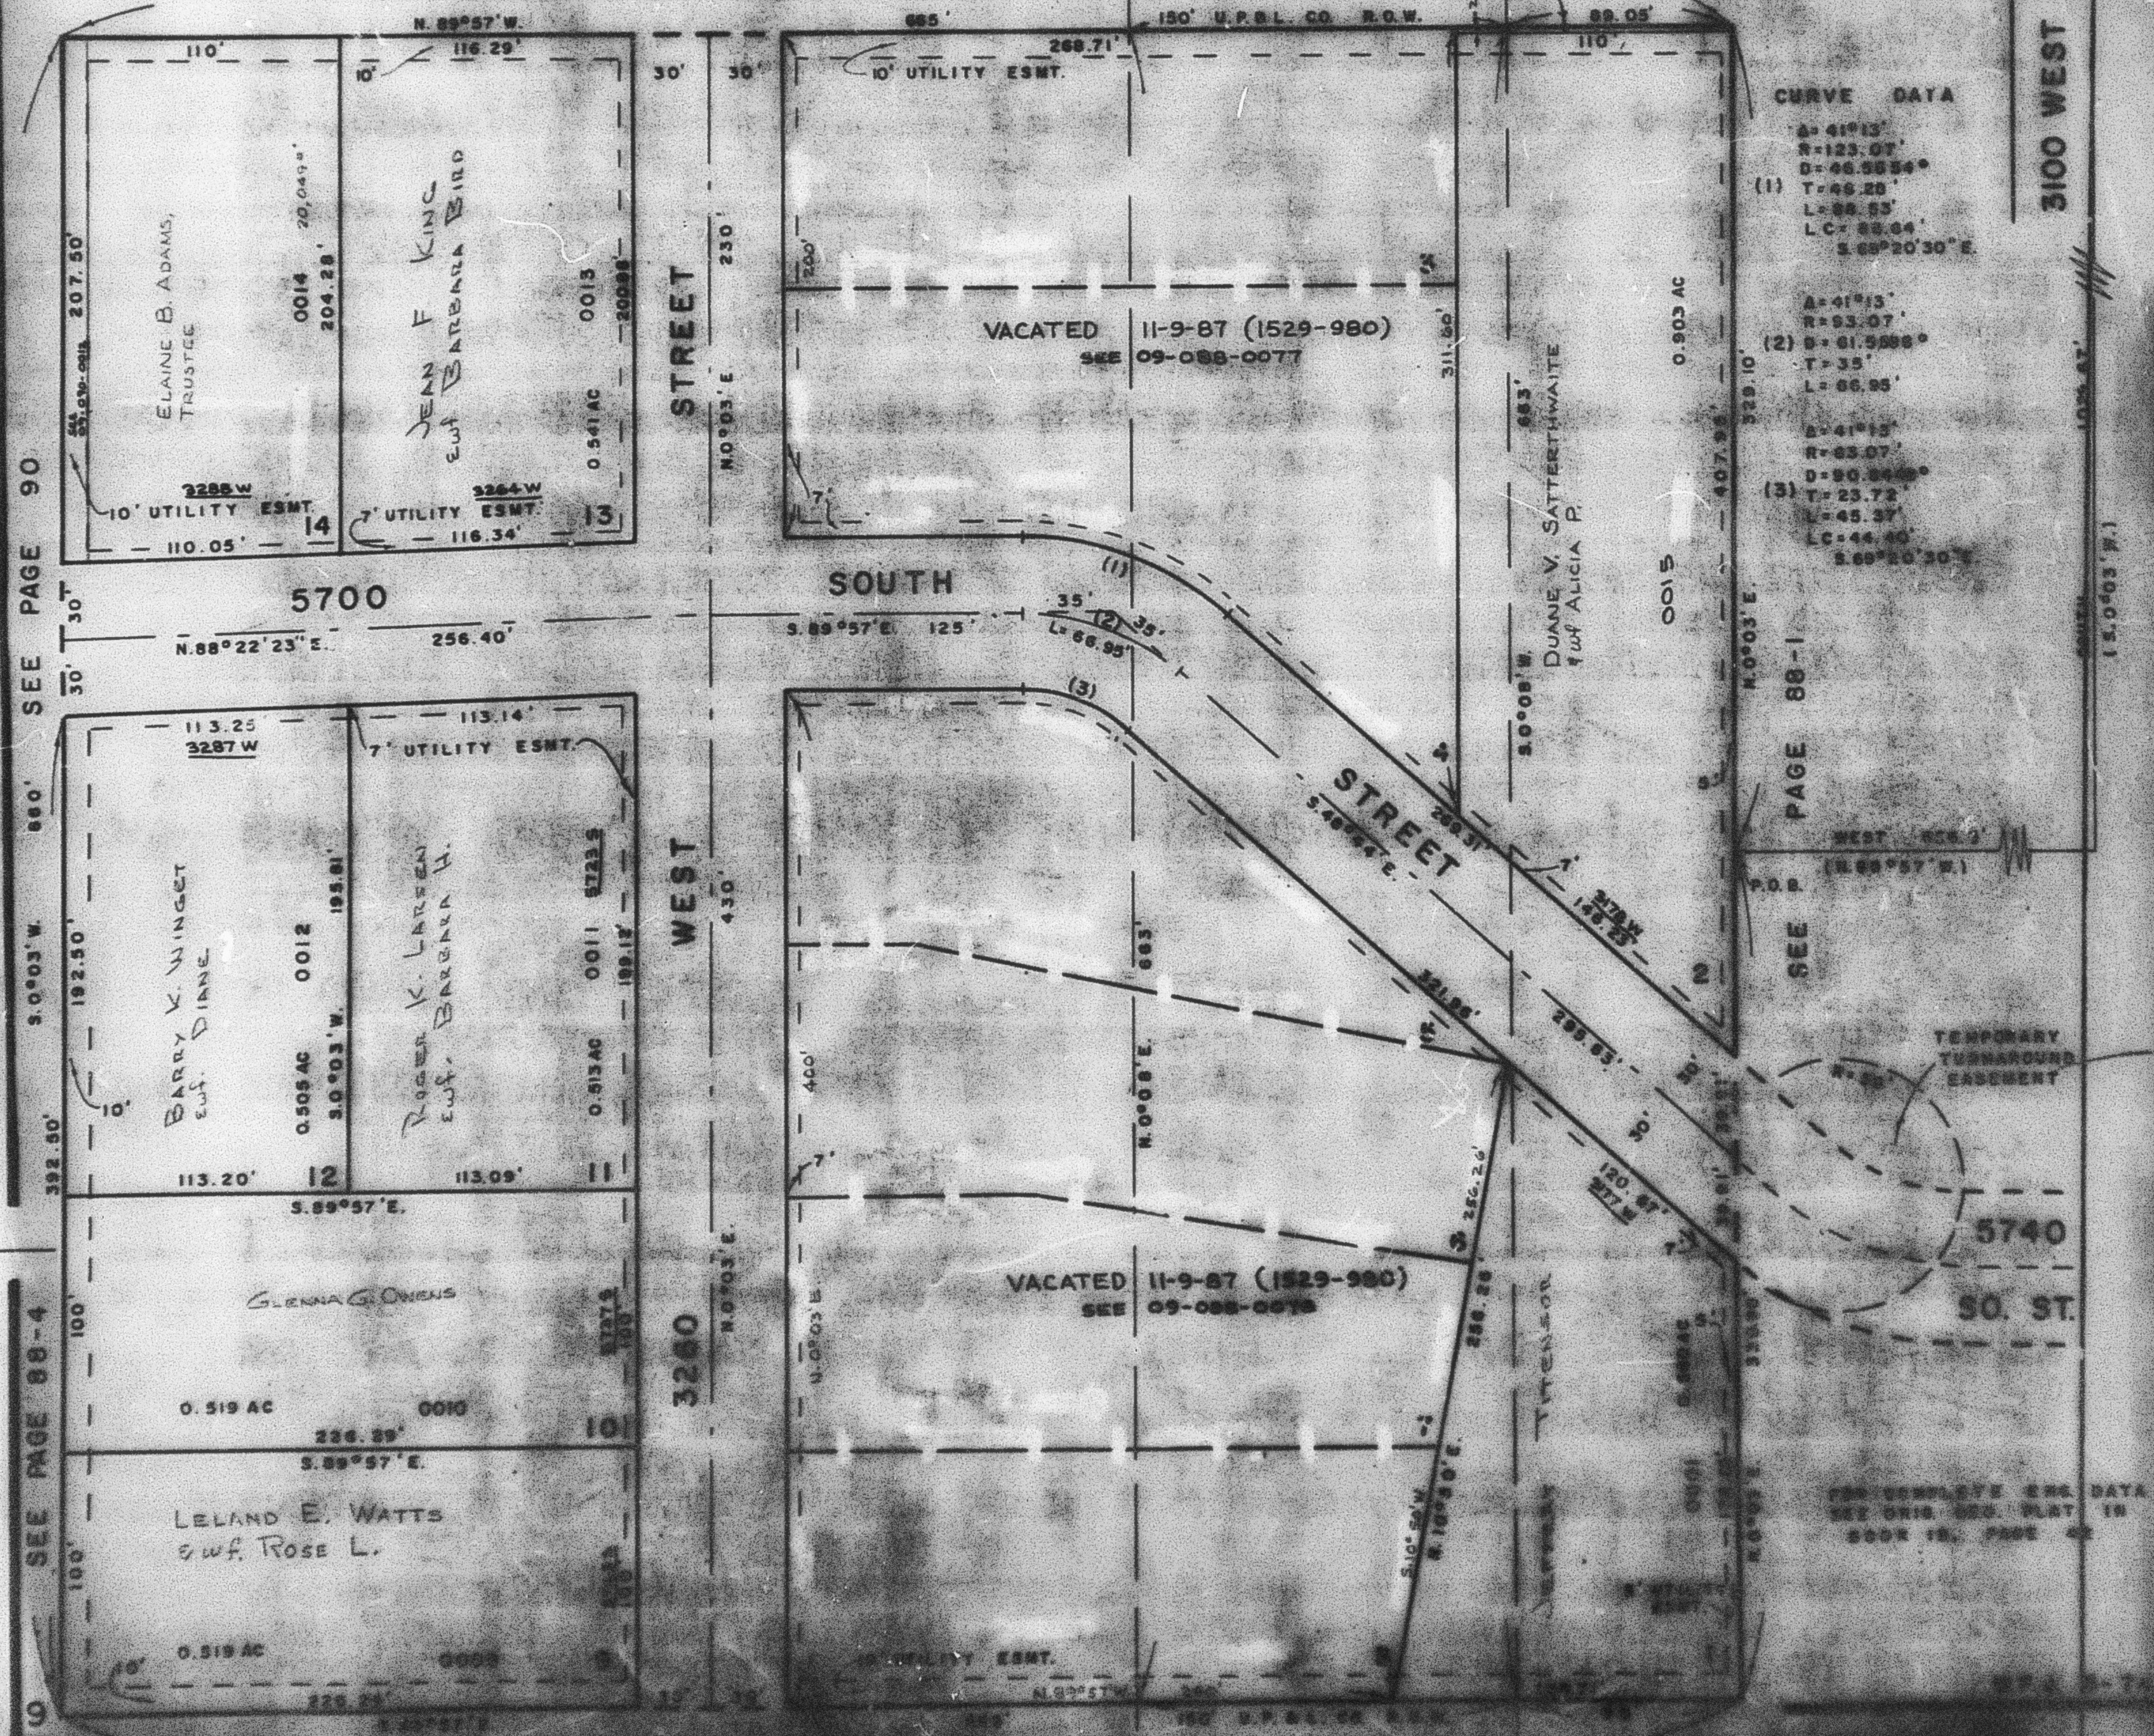

CURVE DATA

A=41°13'
R=123.07'
D=48.9854°
T=46.28'
L=66.95'
LC=88.04'
S.69°20'30"E

A=41°13'
R=63.07'
D=61.9888°
T=35'
L=66.95'
S.69°20'30"E

A=41°13'
R=63.07'
D=61.9888°
T=35'
L=66.95'
S.69°20'30"E

TEMPORARY
TURNAROUND
EASEMENT

FOR COMPLETE ENG. DATA
SEE THIS SUB. PLAT IN
BOOK 18, PAGE 42