

PART OF N.E. 1/4 OF SEC. 21, T. 5 N., R. 2 W., S.L.B. & M.
HOLLEY ACRES SUBDIVISION NO. 1

LOTS 1-7 & 19-24

IN ROY CITY

AMENDED PLAT

SCALE 1"=50'

TAXING UNIT: 40, 41

PREFIX: 09-161

SEE PAGE 162


EXCEPT WHERE OTHERWISE SHOWN
 ALL LOTS OWNED BY
 JRF LTD

7' UTILITY & DRAINAGE EASEMENT
 EACH SIDE OF PROPERTY LINE AS
 INDICATED BY DASHED LINES

FOR COMPLETE ENG. DATA
 SEE ORIG. DED. PLAT IN
 BOOK 18, PAGE 54

SEE PAGE 184

SEE PAGE 84

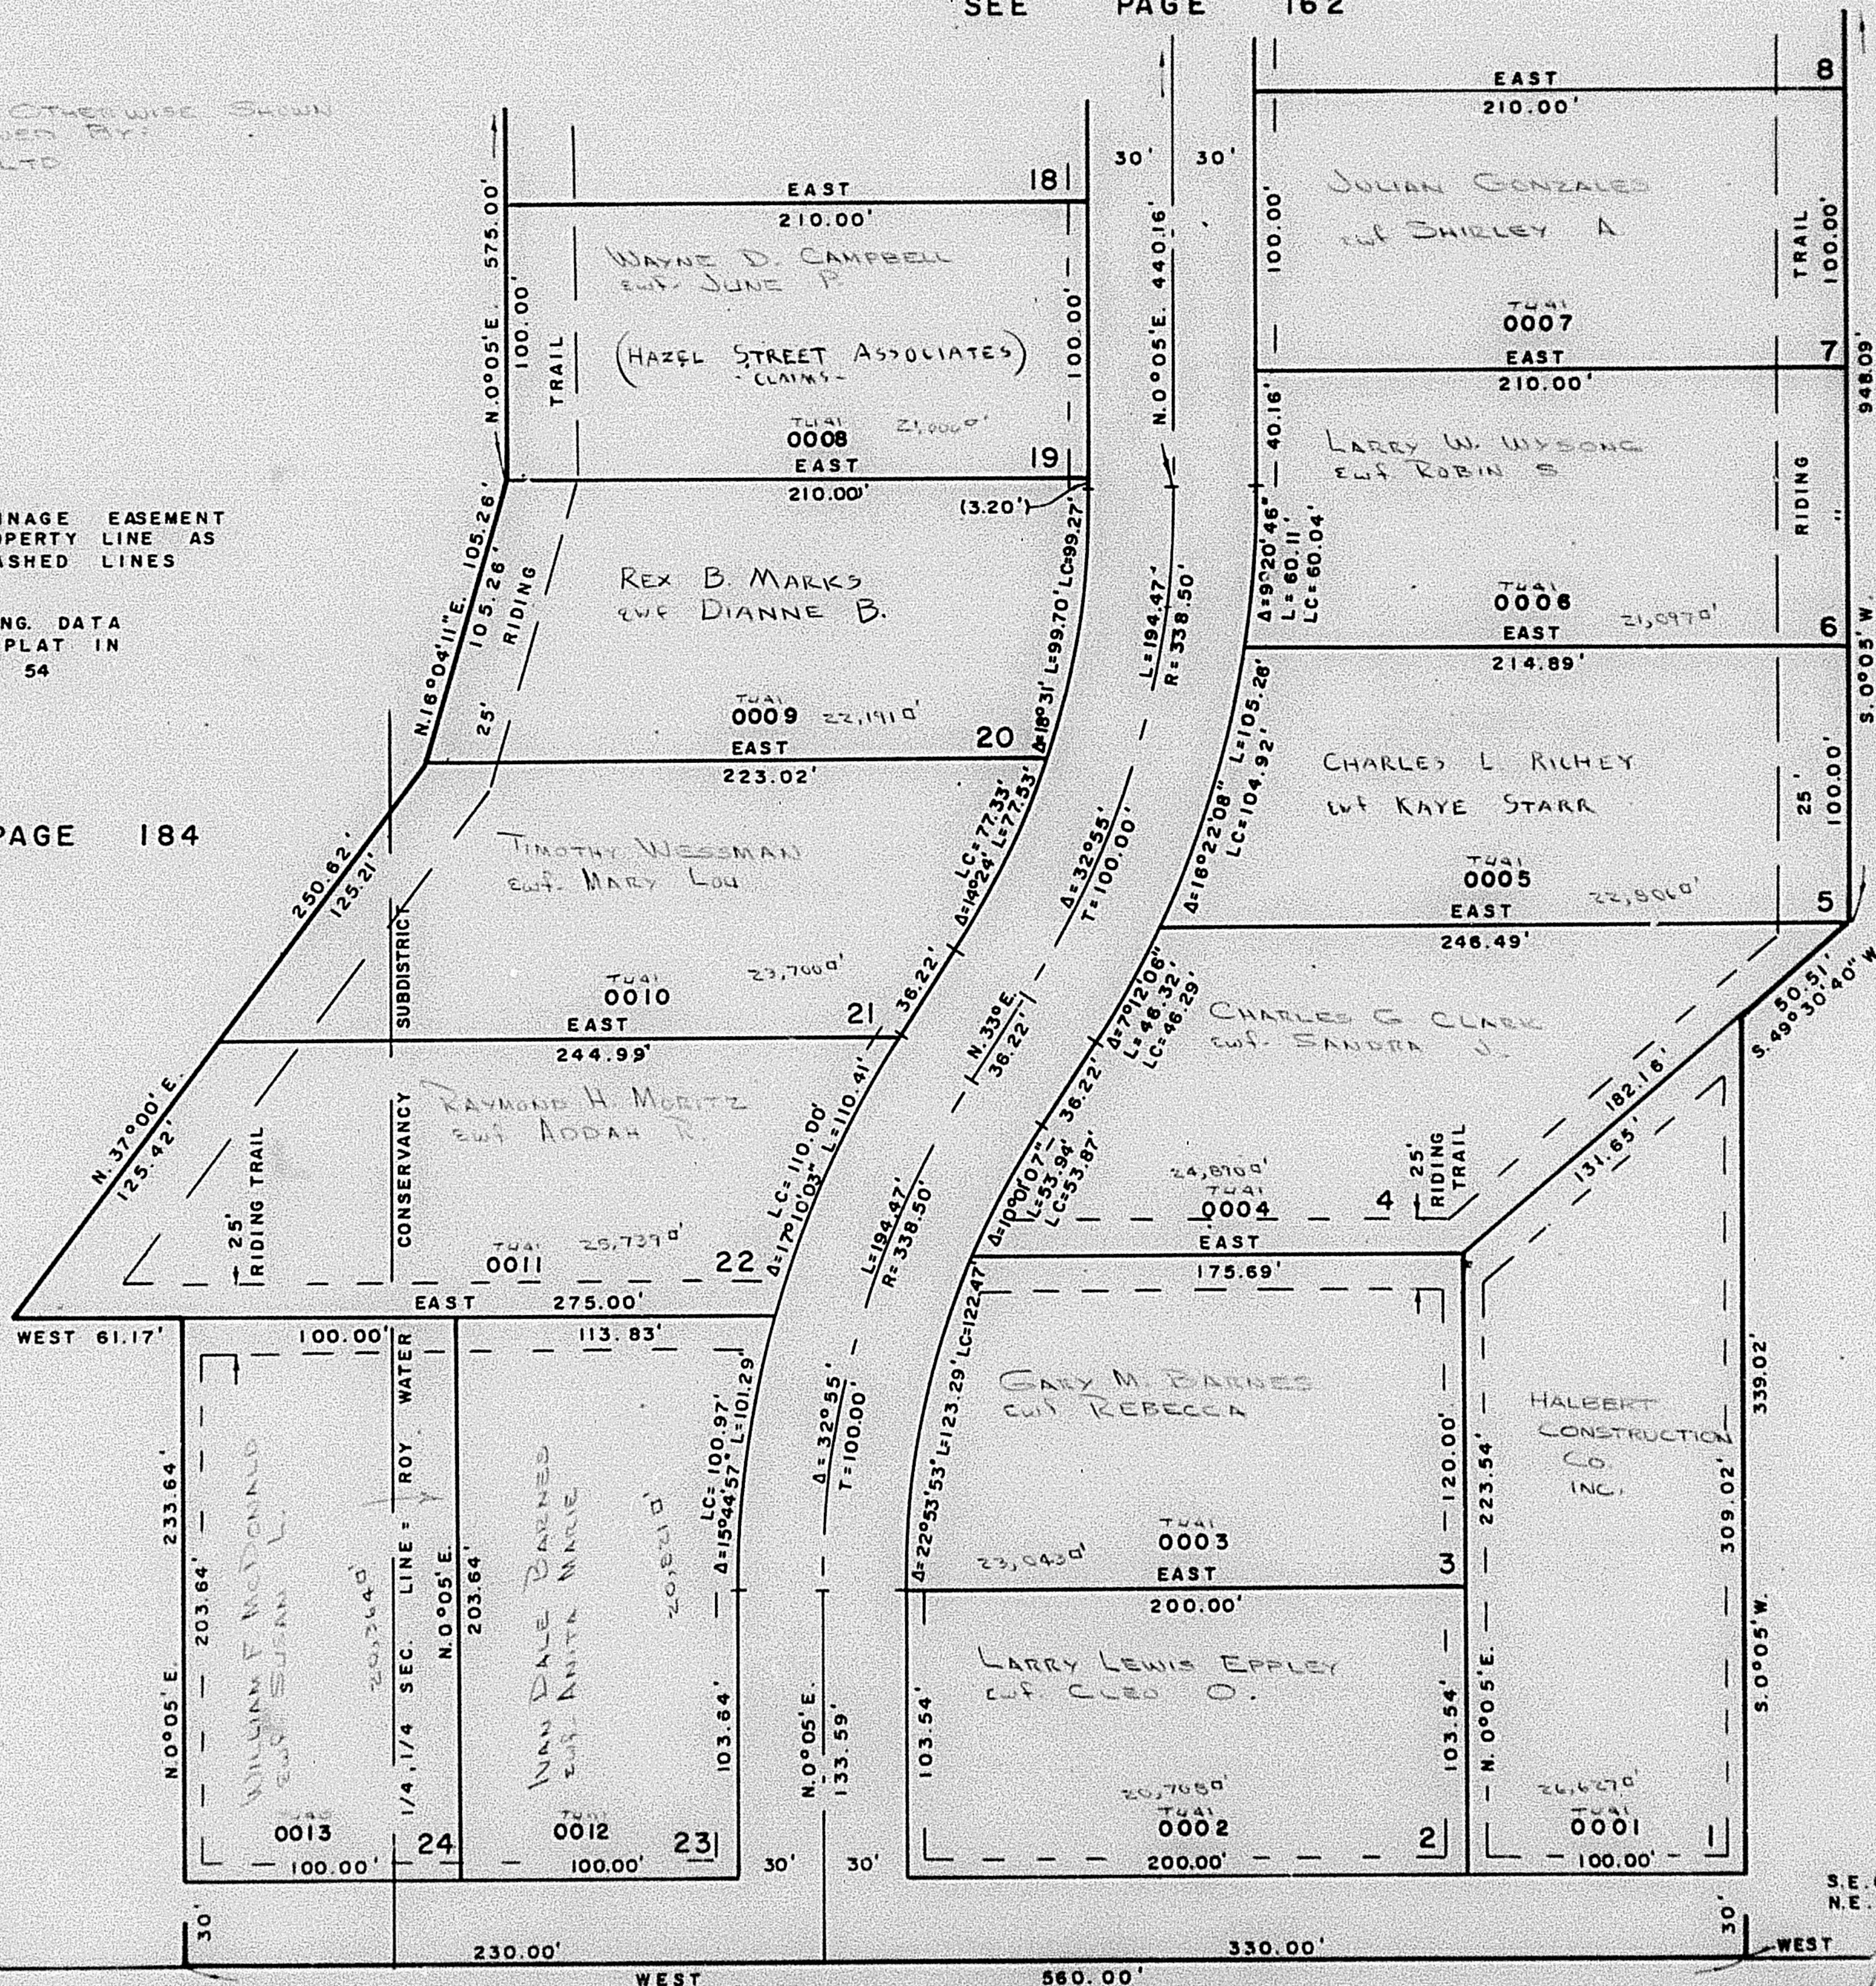

S.W. COR. OF
 N.W. 1/4

S.E. COR. OF
 N.E. 1/4