

PART OF N.E. 1/4 OF SEC. 21, T. 5 N., R. 2 W., S.L.B. & M.

HOLLEY ACRES SUBDIVISION NO. 1

LOTS 1-7 & 19-24
IN ROY CITY
AMENDED PLAT
SCALE 1"=50'

161

TAXING UNIT: 40,41

PREFIX: 09-161

SEE PAGE 162


7' UTILITY & DRAINAGE EASEMENT
EACH SIDE OF PROPERTY LINE AS
INDICATED BY DASHED LINES

FOR COMPLETE ENG. DATA
SEE ORIG. DED. PLAT IN
BOOK 18, PAGE 54

SEE PAGE 184

SEE
PAGE
84

SEE
PAGE
174

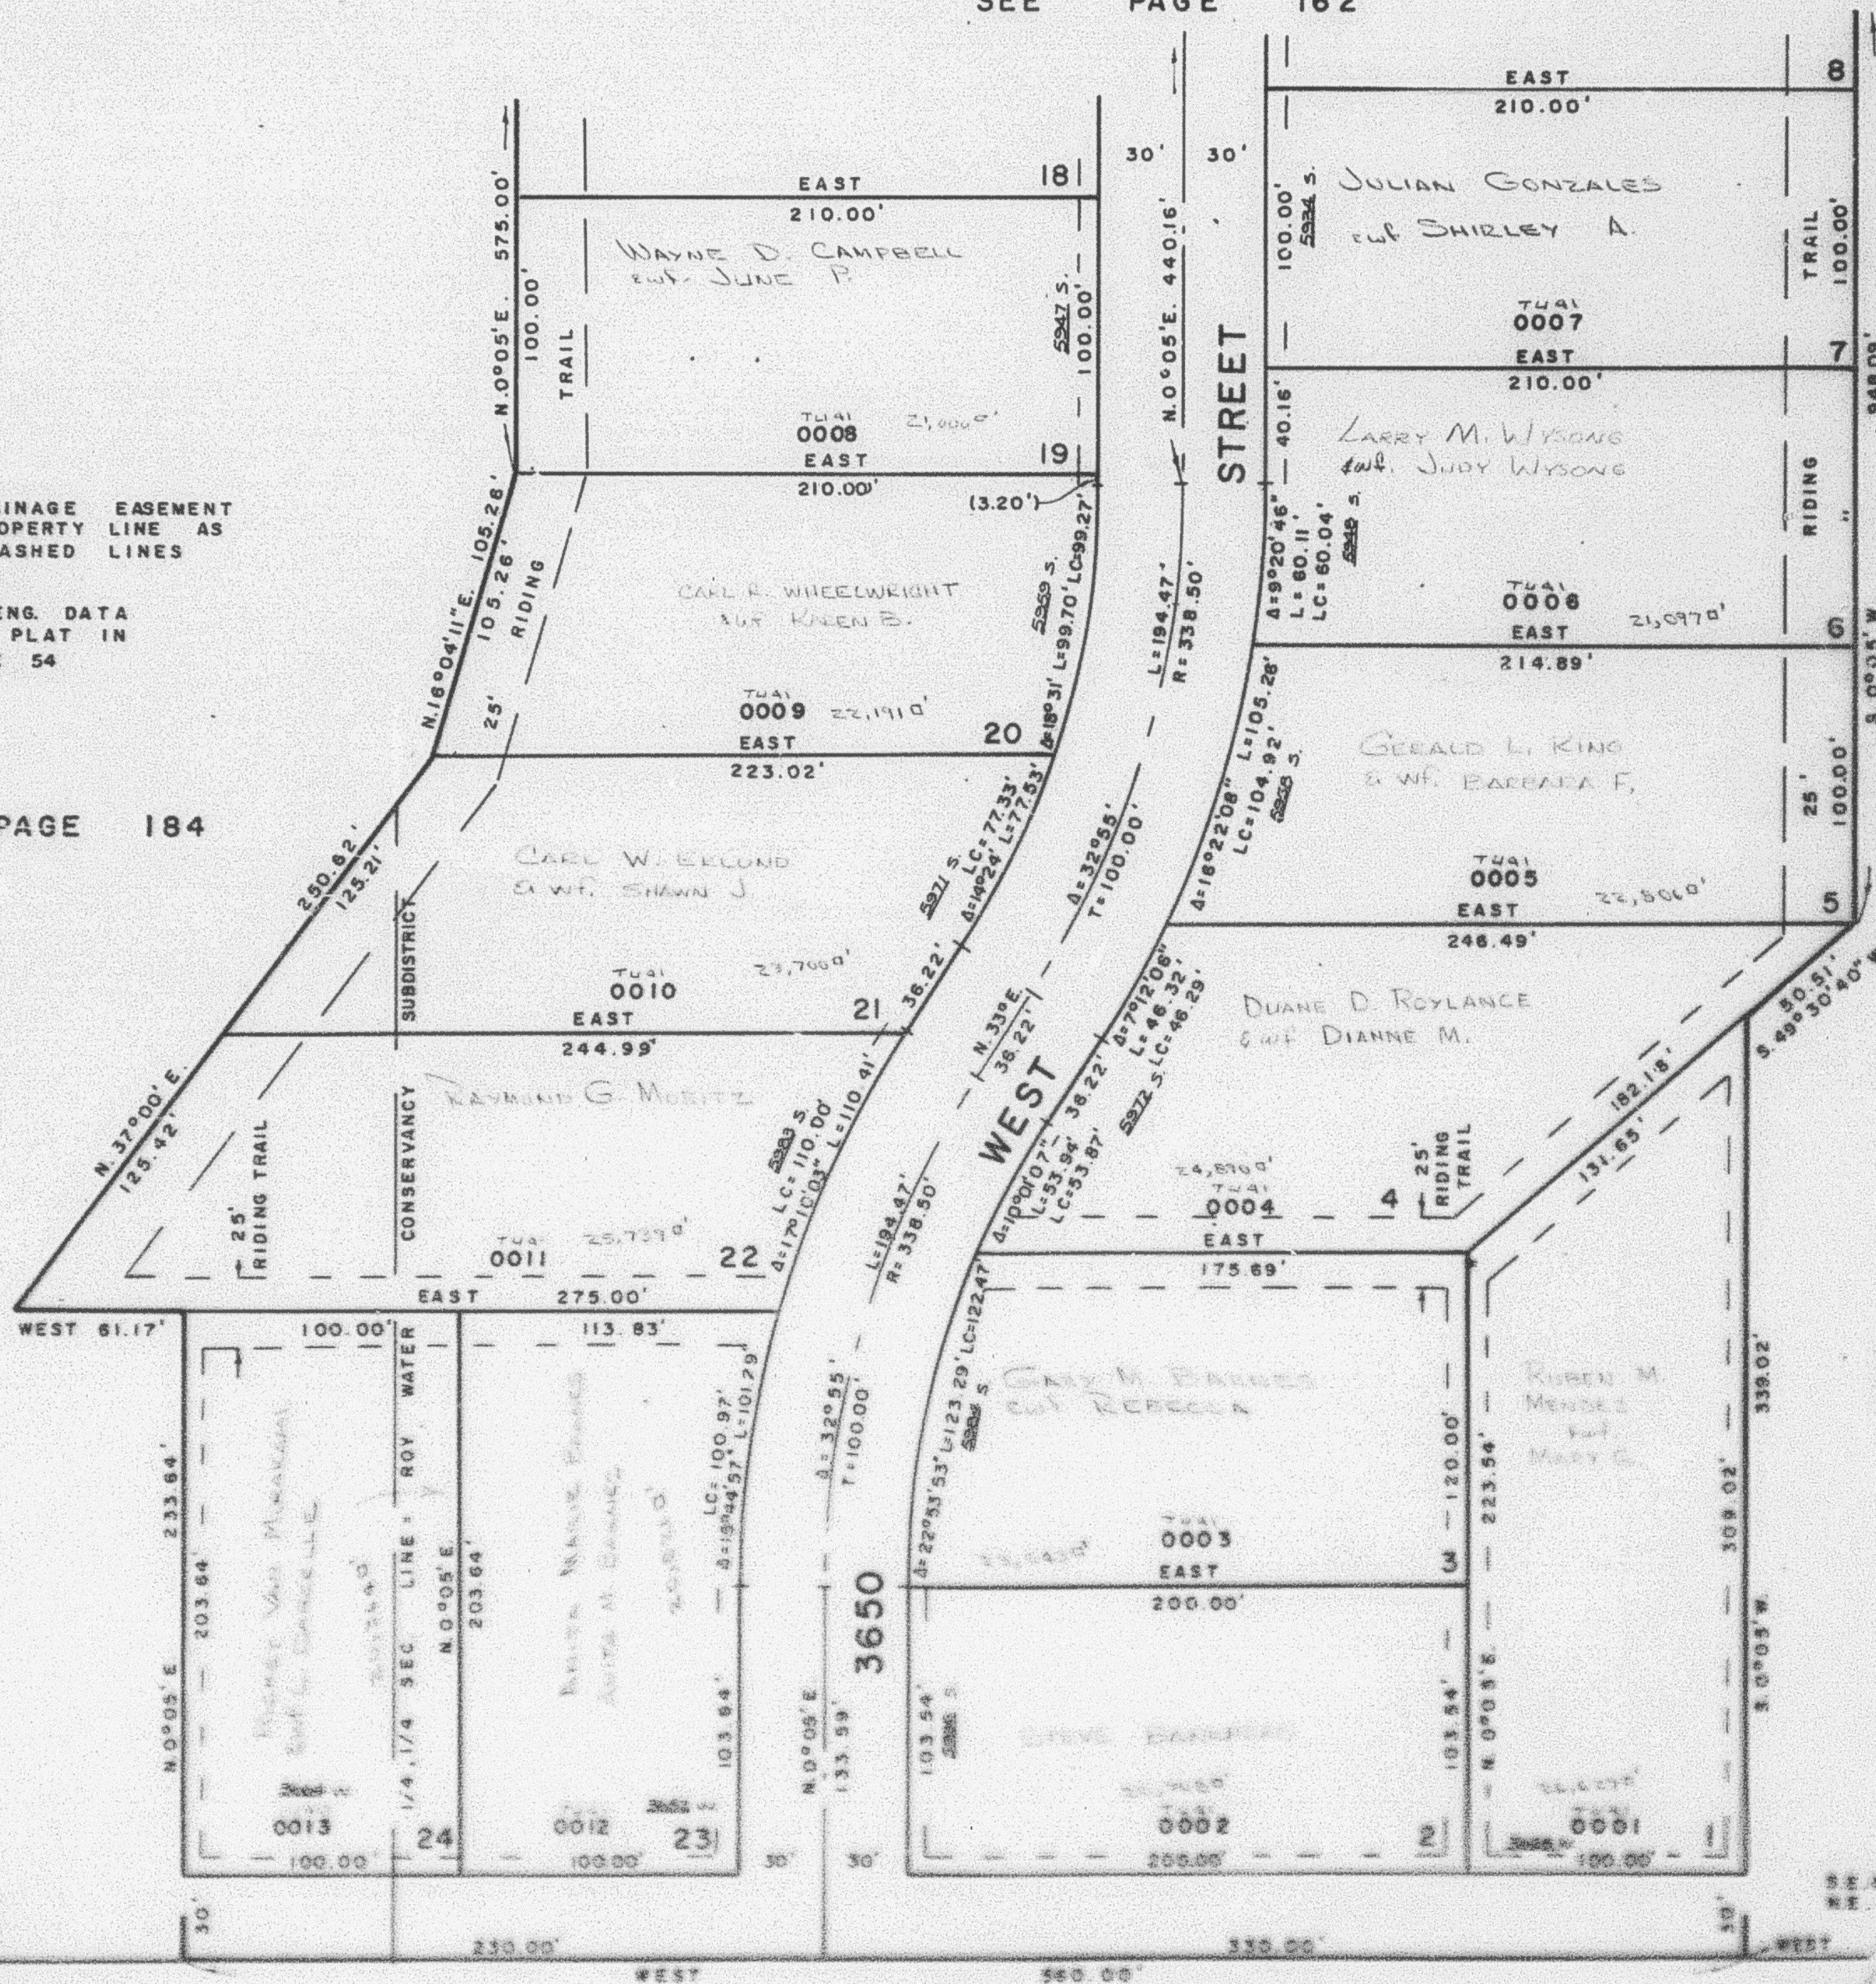

SEE PAGE 83

W.F. 9-74