

PART OF N.E. 1/4 OF SEC. 21, T. 5 N., R. 2 W., S.L.B. & M.
HOLLEY ACRES SUBDIVISION NO. 1
 LOTS 1-7 & 19-24
 IN ROY CITY
AMENDED PLAT
 SCALE 1"=50'

161

TAXING UNIT: 40,41

PREFIX: 09-161

SEE PAGE 162


7' UTILITY & DRAINAGE EASEMENT
 EACH SIDE OF PROPERTY LINE AS
 INDICATED BY DASHED LINES

FOR COMPLETE ENG. DATA
 SEE ORIG. DED. PLAT IN
 BOOK 18, PAGE 54

SEE PAGE 184

SEE PAGE 84

SEE PAGE 174

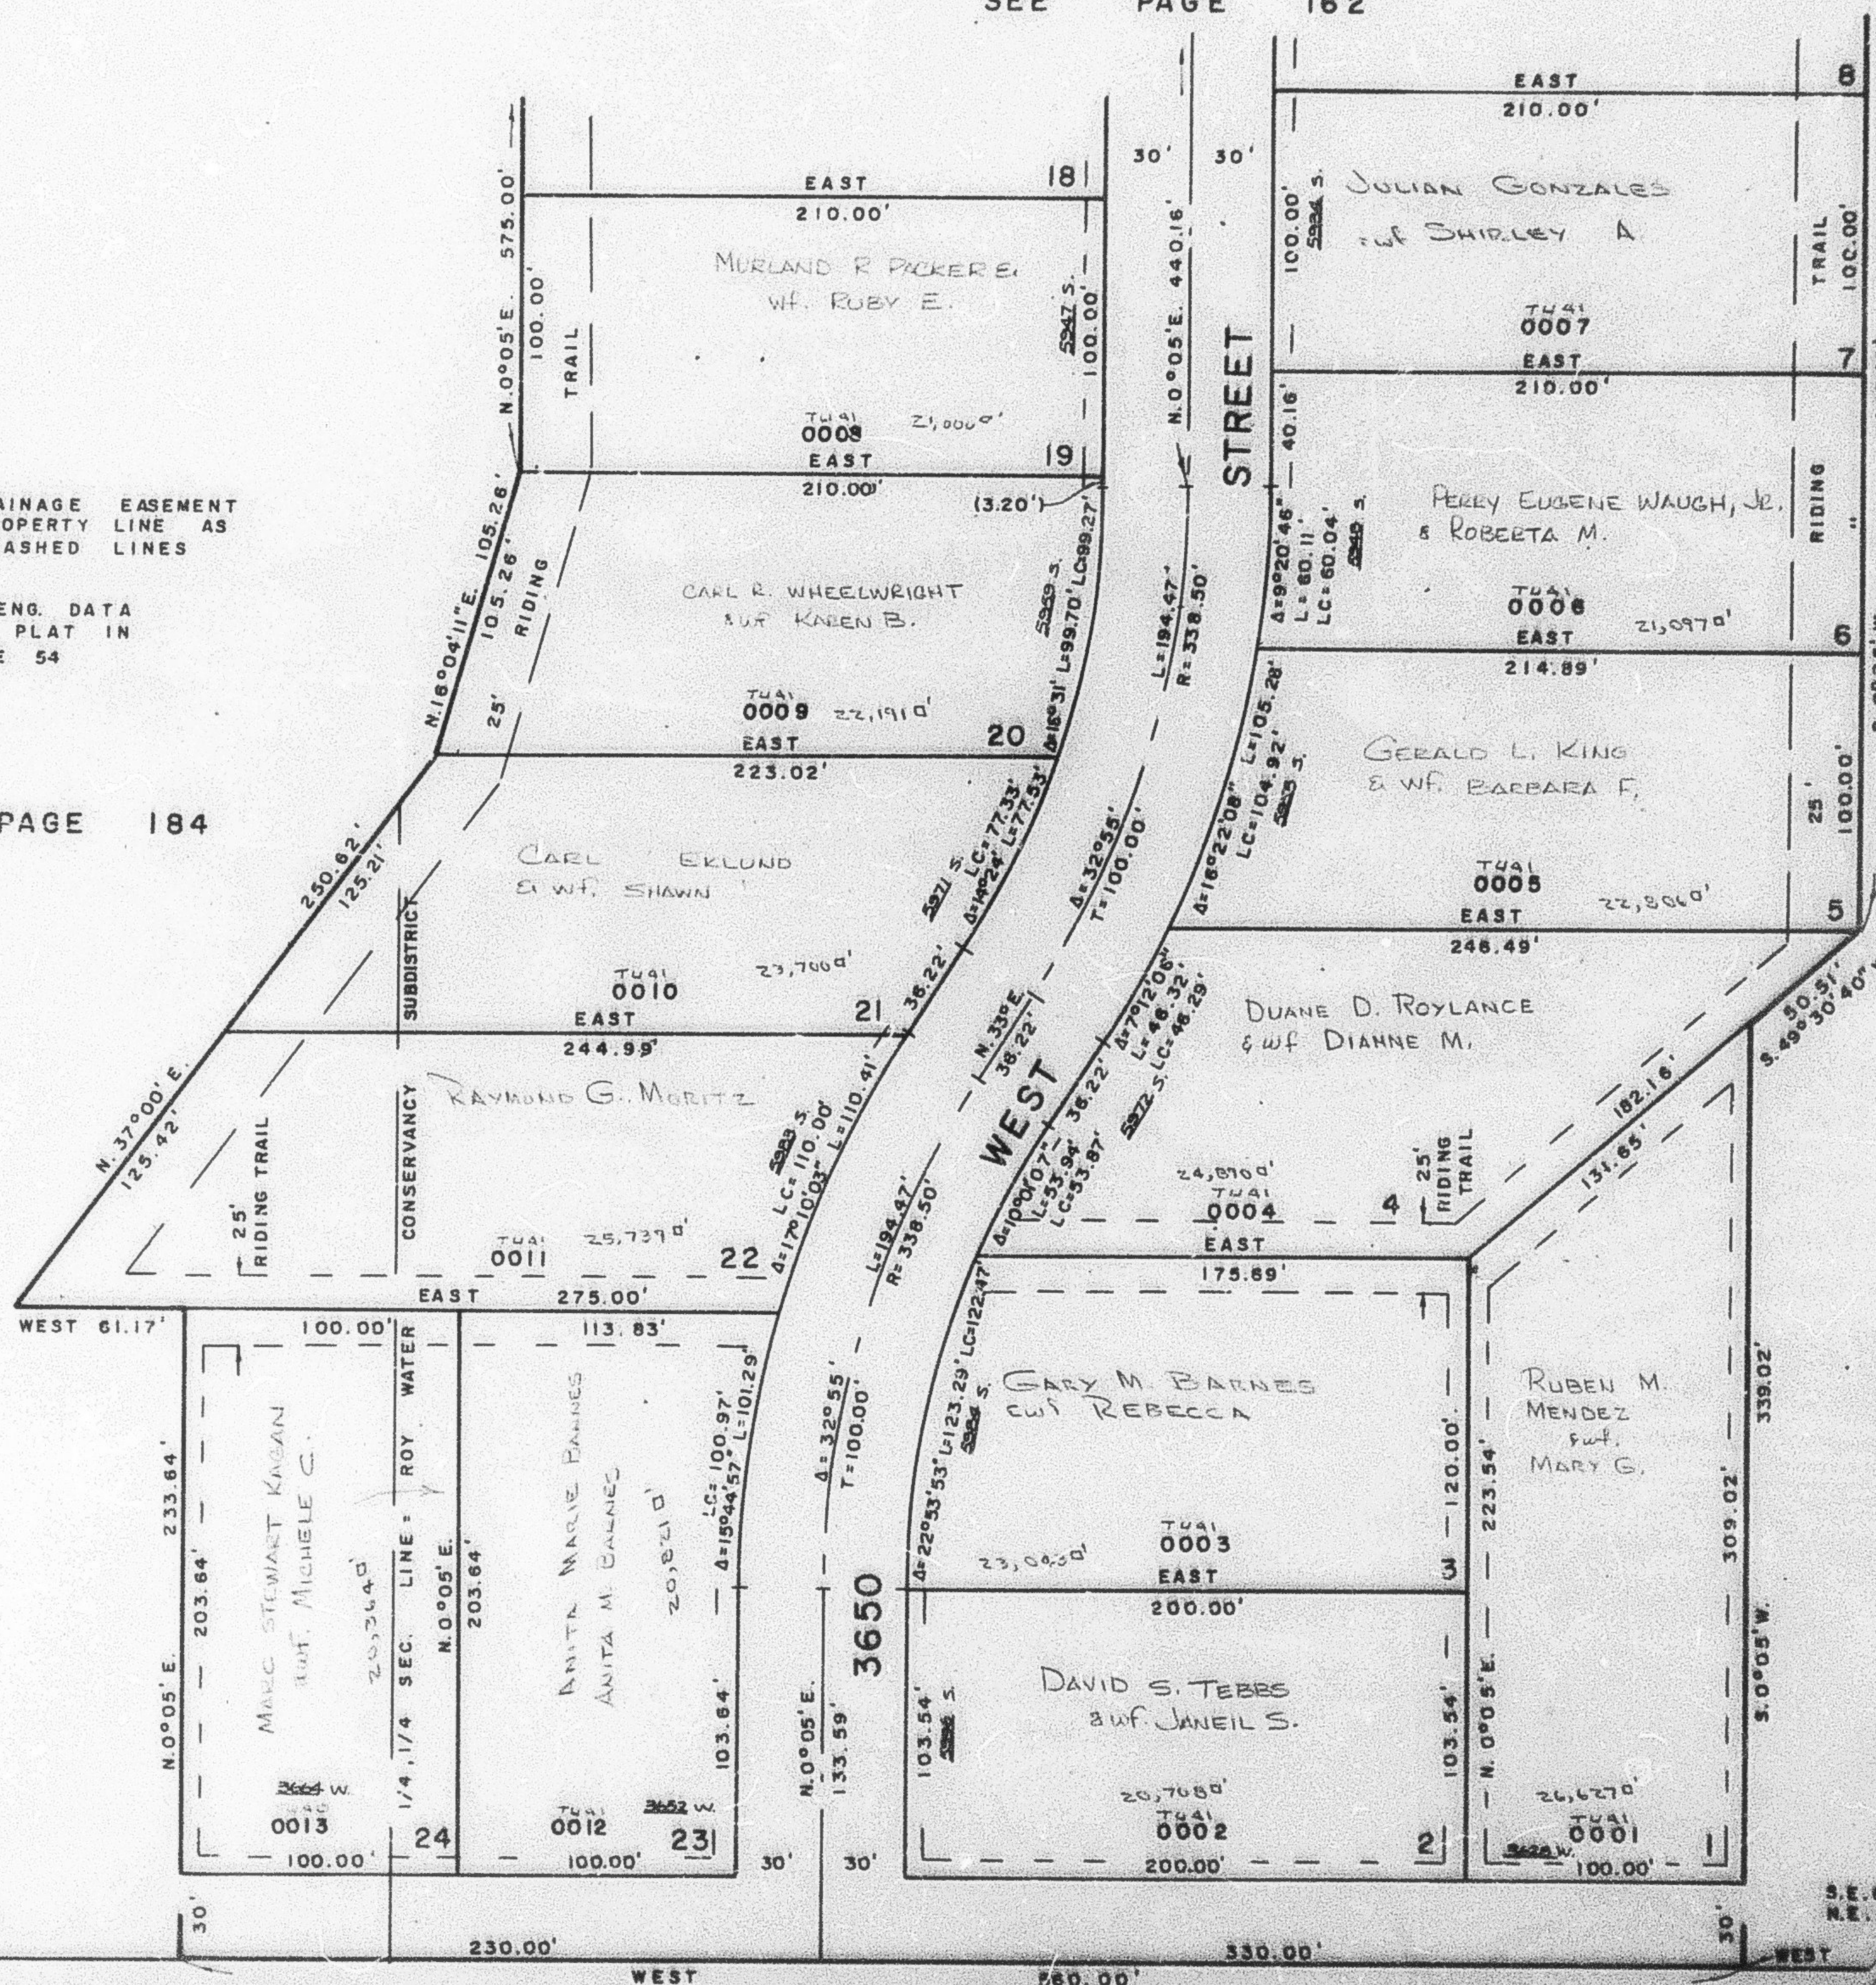

S.W. COR. OF
 N.W. 1/4

S.E. COR. OF
 N.E. 1/4

SEE PAGE 83