

PART OF NE 1/4 OF SEC. 21, T.5N., R.2W., S.L.B. & M.  
**HOLLEY ACRES SUBDIVISION NO. 1**  
 LOTS 1 - 7 & 19 - 24

**AMENDED PLAT**

IN ROY CITY

SCALE 1" = 50"

SEE PAGE 162

TAXING UNIT: 40, 41


7' UTILITY & DRAINAGE EASEMENT  
 EACH SIDE OF PROPERTY LINE AS  
 INDICATED BY DASHED LINES,  
 EXCEPT AS OTHERWISE SHOWN.

FOR COMPLETE ENG. DATA SEE  
 ORIG. DEDICATION PLAT IN  
 BOOK 18, PAGE 54 OF RECORDS.

SEE PAGE 184

SEE  
 PAGE  
 84

SEE  
 PAGE  
 174

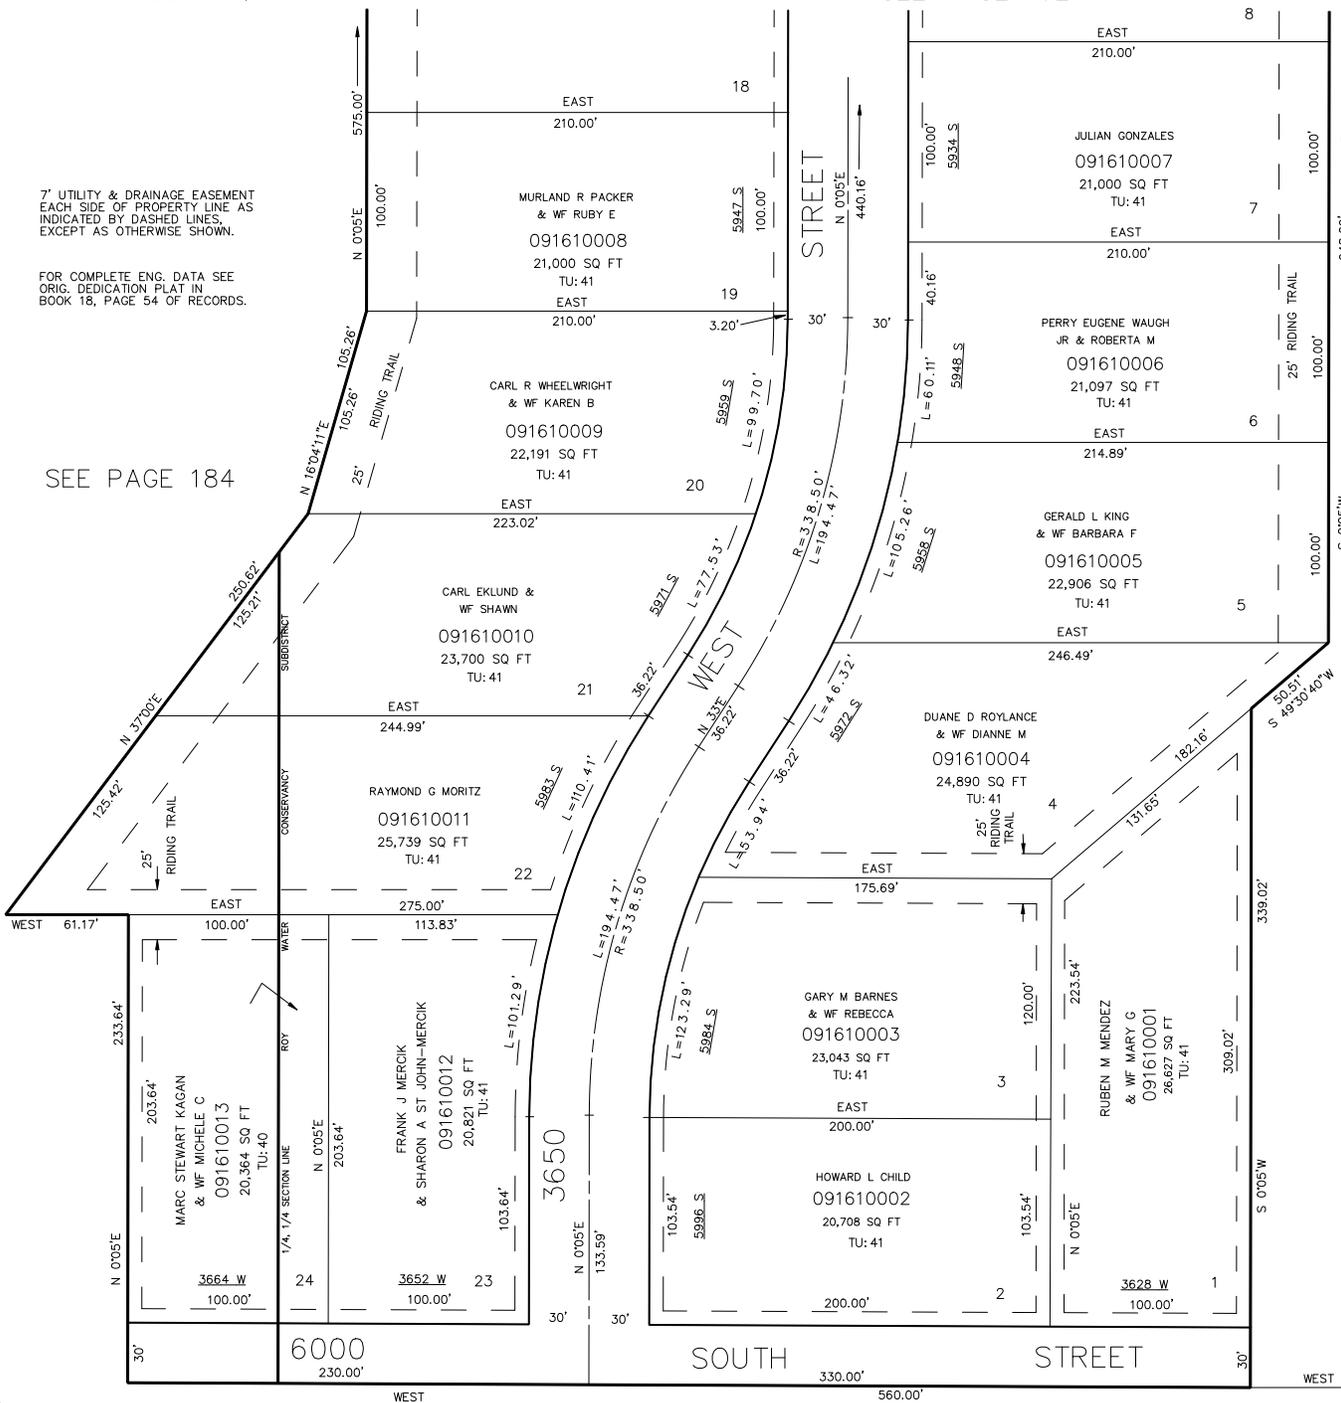

SEE PAGE 83