

PART OF NE 1/4 OF SEC. 21, T.5N., R.2W., S.L.B. & M.
HOLLEY ACRES SUBDIVISION NO. 1
 LOTS 1 - 7 & 19 - 24

AMENDED PLAT

IN ROY CITY

SCALE 1" = 50"

SEE PAGE 162

TAXING UNIT: 40, 41


7' UTILITY & DRAINAGE EASEMENT
 EACH SIDE OF PROPERTY LINE AS
 INDICATED BY DASHED LINES,
 EXCEPT AS OTHERWISE SHOWN.

FOR COMPLETE ENG. DATA SEE
 ORIG. DEDICATION PLAT IN
 BOOK 18, PAGE 54 OF RECORDS.

SEE PAGE 184

SEE
 PAGE
 84

SEE
 PAGE
 174

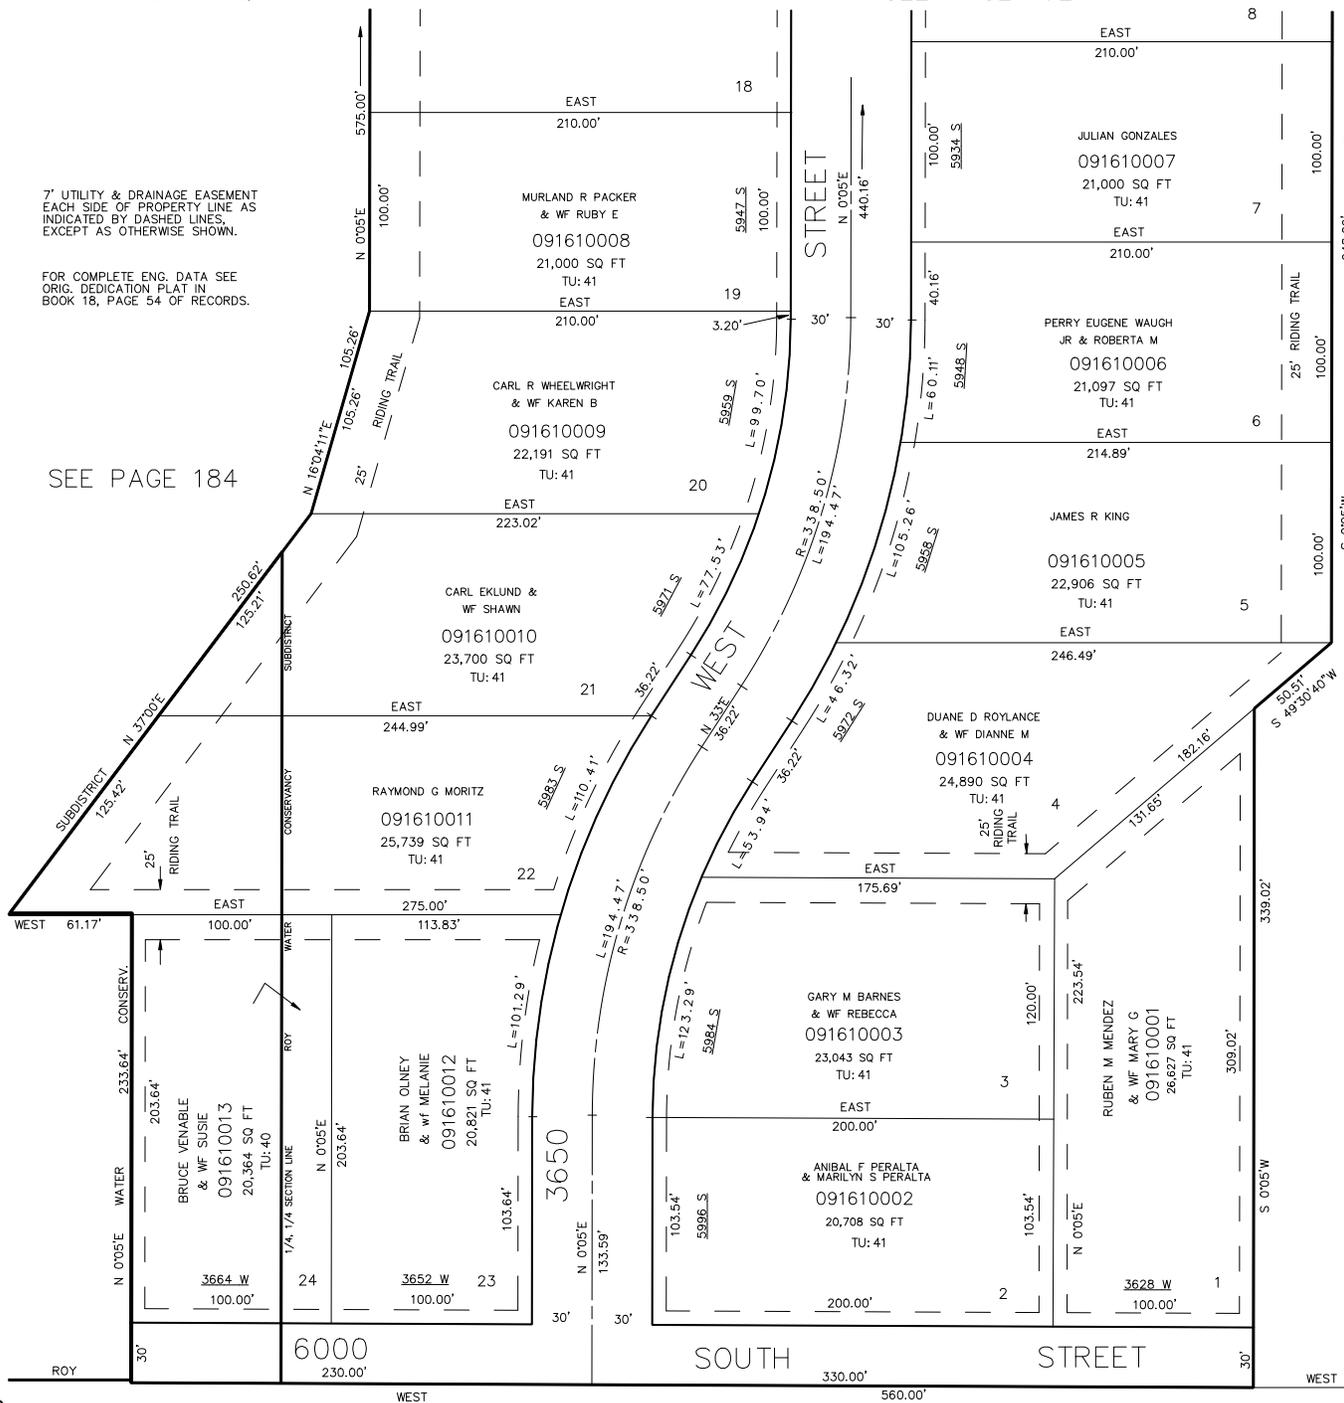

E 1/4 COR SEC 21
 T5N R2W
 835.65'