

PART OF NE 1/4 OF SEC. 21, T.5N., R.2W., S.L.B. & M.
HOLLEY ACRES SUBDIVISION NO. 1
 LOTS 1 - 7 & 19 - 24

AMENDED PLAT

IN ROY CITY
 SCALE 1" = 50"

TAXING UNIT: 41

SEE PAGE 162


7' UTILITY & DRAINAGE EASEMENT
 EACH SIDE OF PROPERTY LINE AS
 INDICATED BY DASHED LINES,
 EXCEPT AS OTHERWISE SHOWN.

FOR COMPLETE ENG. DATA SEE
 ORIG. DEDICATION PLAT IN
 BOOK 18, PAGE 54 OF RECORDS.

SEE PAGE 184

SEE PAGE
 84

SEE PAGE
 174

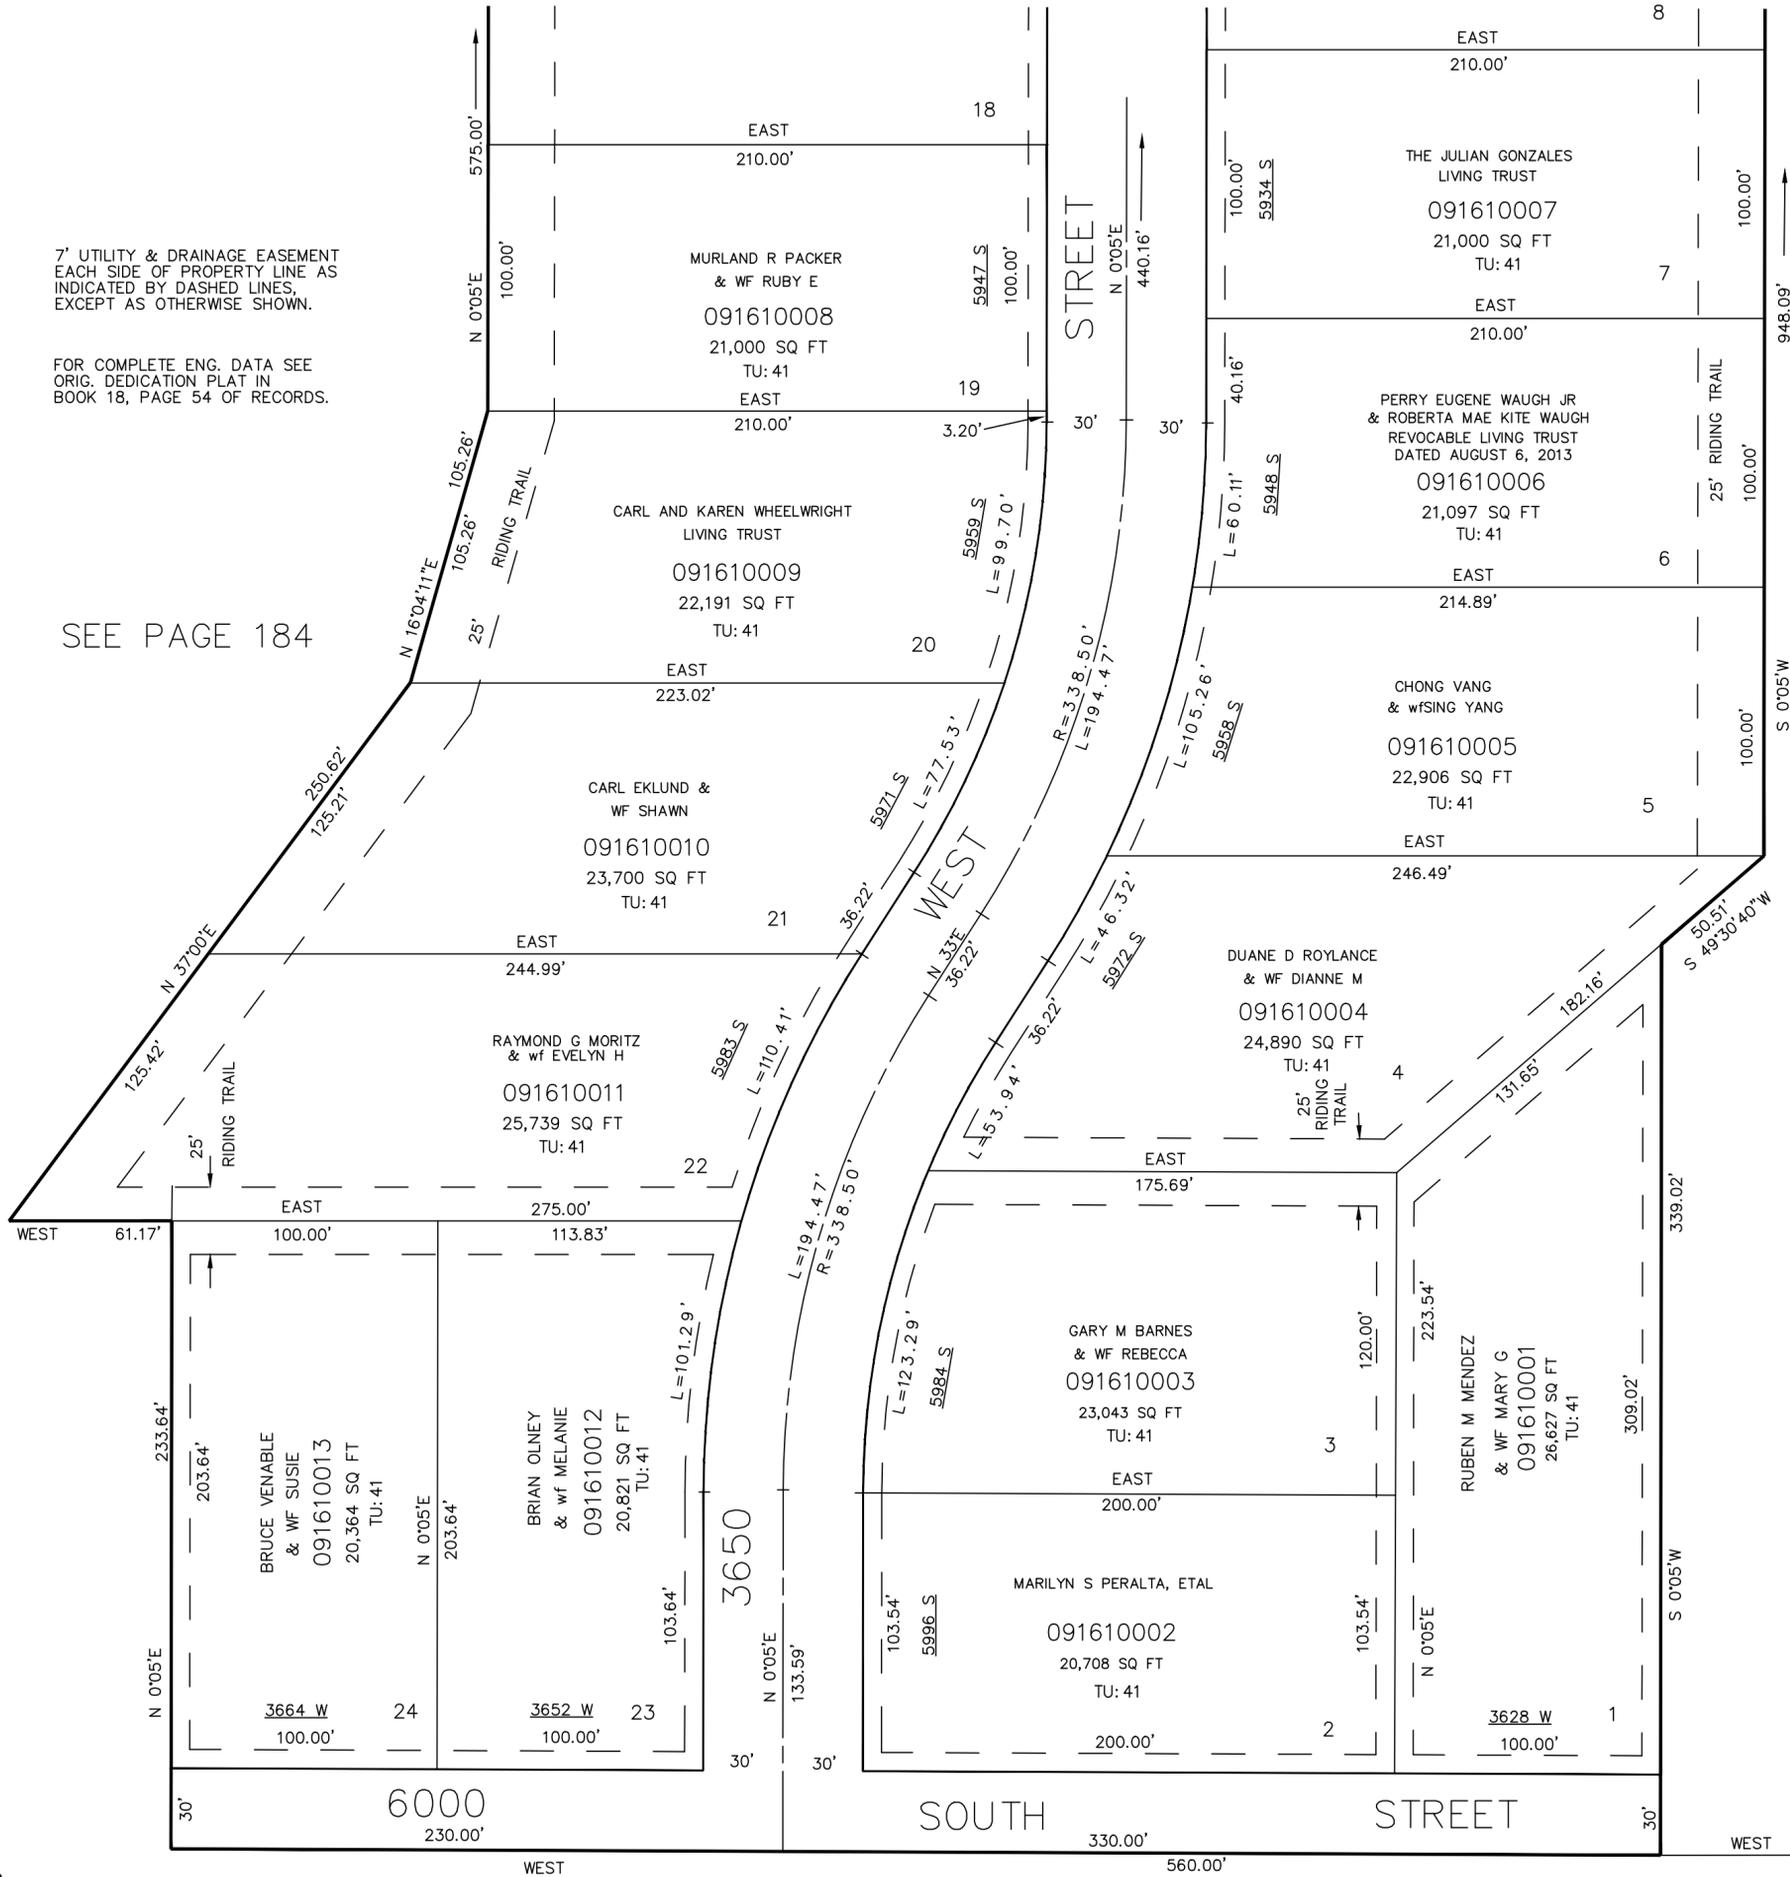

SEE PAGE 83