

PART OF N.E. 1/4 OF SEC. 21, T. 5 N., R. 2 W., S.L.B. & M.

HOLLEY ACRES SUBDIVISION NO. 1

LOTS 8-18
IN ROY CITY
AMENDED PLAT
SCALE 1"=50'

162


TAXING UNIT 41

PREFIX 09-162

EXCEPT WHERE OTHERWISE SHOWN
ALL LOTS OWNED BY
UTAH TITLE & ABSTRACT CO.
OF WEEN - TRUSTEE.

SEE PAGE 84

CURVE	A	L	LC	R
(6)	20°34'04"	49.31'	49.25'	137.93'
(8)	95°00'13"	49.31'	44.25'	30.00'
(12)	28°24'28"	24.79'	24.54'	50.00'
(17)	15°19'20"	13.37'	13.33'	50.00'
(18)	20°34'45"	49.54'	49.27'	137.93'
(19)	104°17'	91.00'	78.95'	50.00'
(1)	91°11'52"	79.59'	71.45'	50.00'

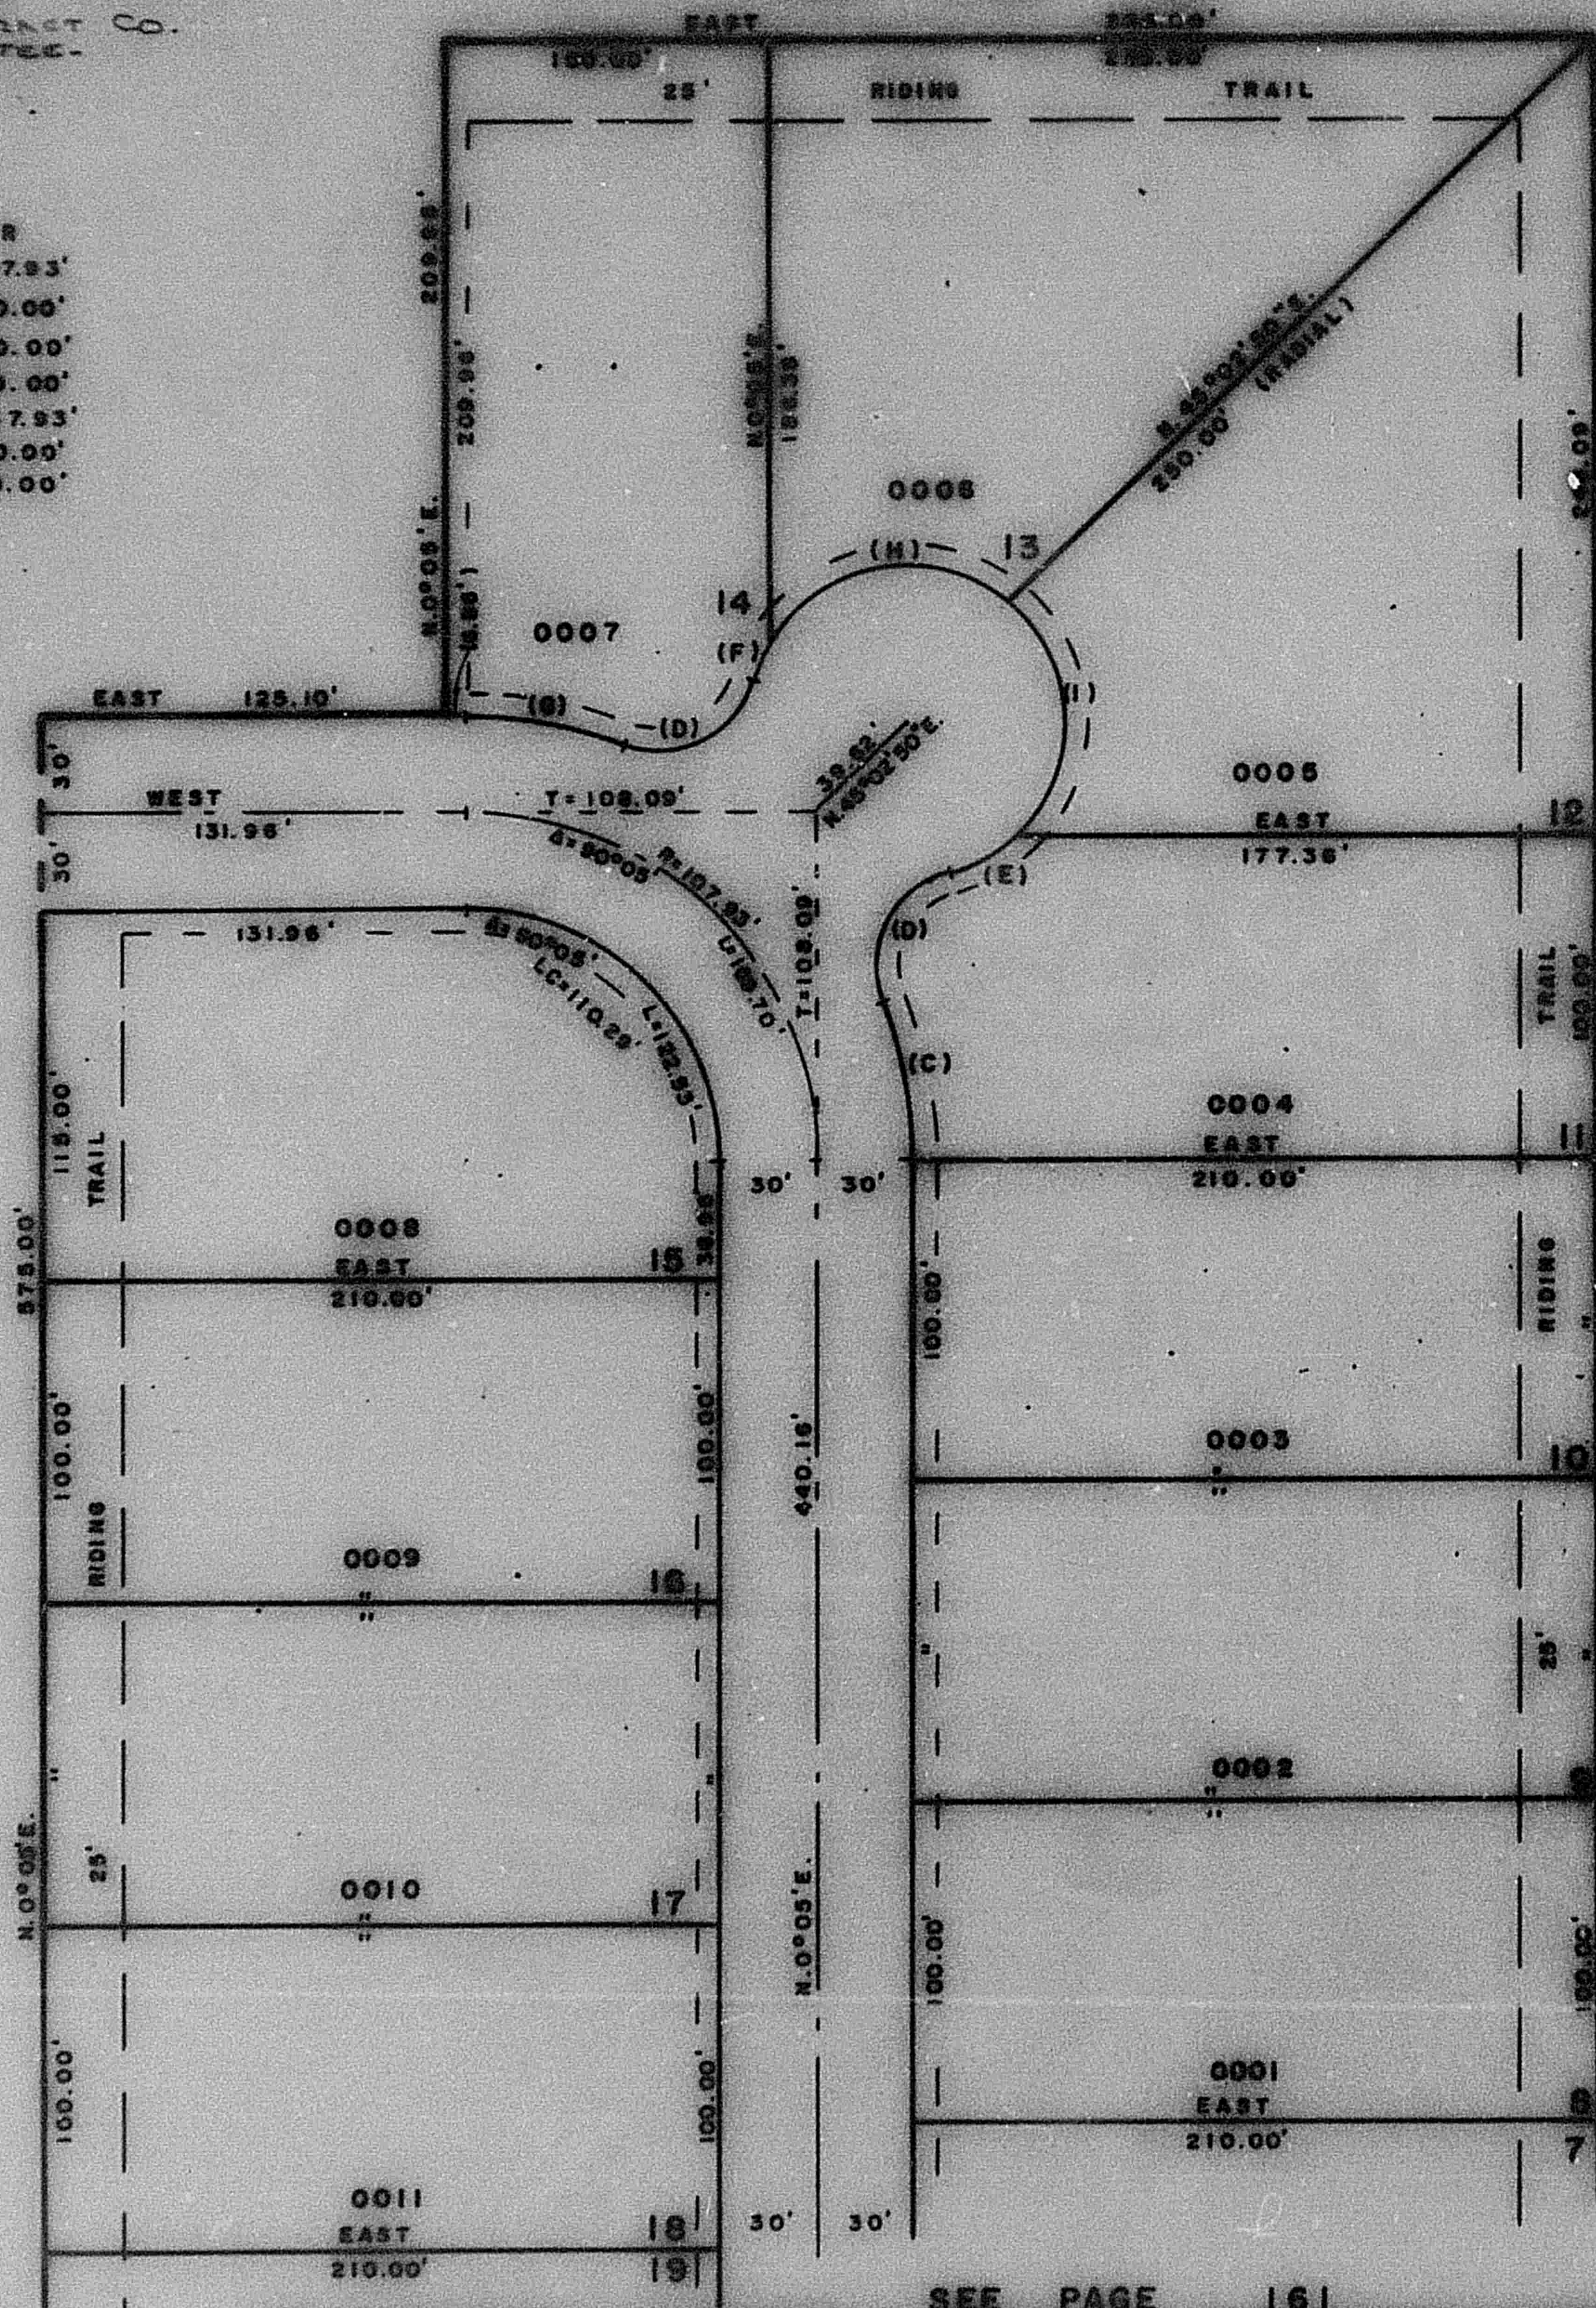

SEE PAGE 84

SEE PAGE 84

7' UTILITY & DRAINAGE
EASEMENTS EACH SIDE
OF PROPERTY LINE AS
INDICATED BY DASHED
LINES

FOR COMPLETE ENG. DATA
SEE ORIG. DED. PLAT IN
BOOK 18, PAGE 54

SEE PAGE 161

W.F.J. 8-74