

PART OF N.E. 1/4 OF SEC. 21, T.5 N., R.2 W., S.L.B. & M.
HOLLEY ACRES SUBDIVISION NO. 1

162

TAXING UNIT: 41

LOTS 8-18
 IN ROY CITY
AMENDED PLAT
 SCALE 1"=50'

PREFIX: 09 - 162

EXCEPT WHERE OTHERWISE SHOWN
 ALL LOTS OWNED BY
 J.R.P. LTD.


SEE PAGE 84

CURVE	DATA		
A	L	LC	R
(C)= 20°34'04"	49.51'	49.25'	137.93'
(D)= 95°08'13"	49.81'	44.29'	30.00'
(E)= 28°24'26"	24.79'	24.54'	50.00'
(F)= 15°19'20"	13.37'	13.33'	50.00'
(G)= 20°34'43"	49.34'	49.27'	137.93'
(H)= 104°17'	91.00'	78.95'	50.00'
(I)= 91°11'52"	79.59'	71.45'	50.00'

SEE PAGE 183

7' UTILITY & DRAINAGE
 EASEMENTS EACH SIDE
 OF PROPERTY LINE AS
 INDICATED BY DASHED
 LINES

FOR COMPLETE ENG. DATA
 SEE ORIG. DED. PLAT IN
 BOOK 18, PAGE 54

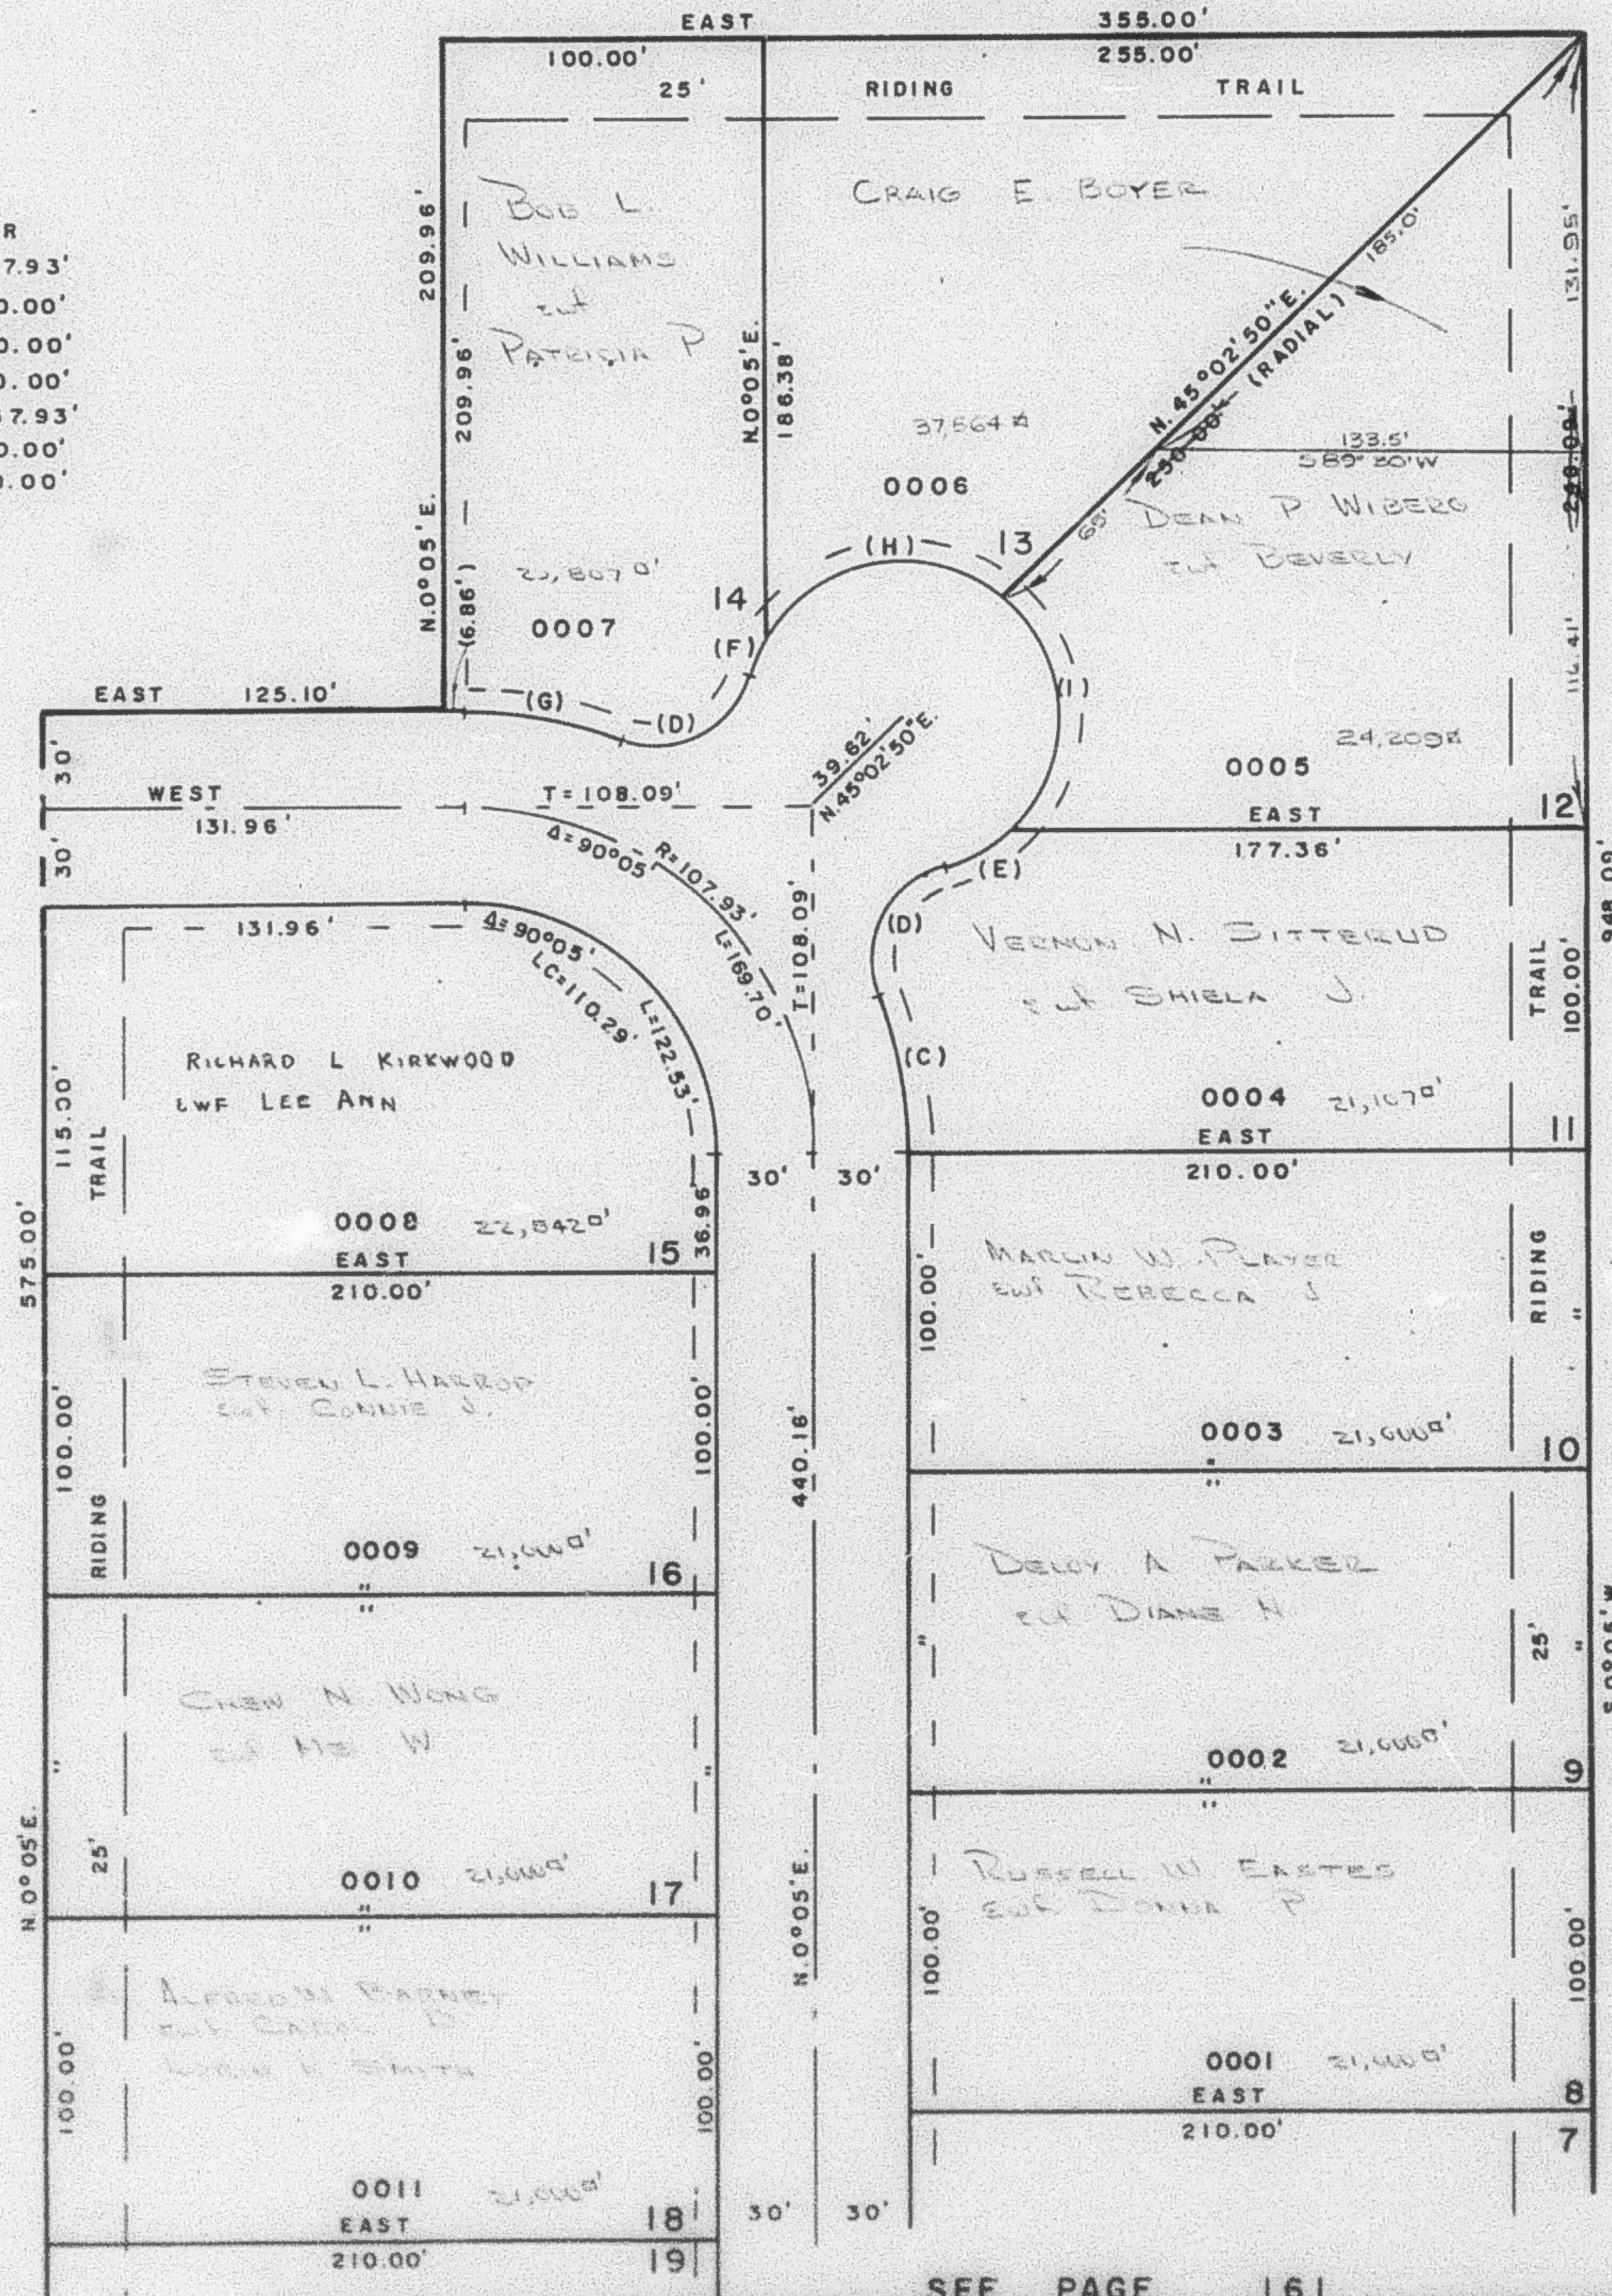

SEE PAGE 84

SEE PAGE 161

W.F.J. 9-74