

PART OF N.E. 1/4 OF SEC. 21, T.5 N., R.2 W., S.L.B. & M.
HOLLEY ACRES SUBDIVISION NO. 1
 LOTS 8-18
 IN ROY CITY
AMENDED PLAT
 SCALE 1"=50'


162

TAXING UNIT 41

PREFIX 09 - 162

SEE PAGE 84

CURVE	DATA		
A	L	LC	R
(C)= 20°34'04"	49.51'	49.25'	137.93'
(D)= 95°08'13"	49.81'	44.29'	30.00'
(E)= 28°24'28"	24.79'	24.54'	50.00'
(F)= 15°19'20"	13.37'	13.33'	50.00'
(G)= 20°34'43"	49.34'	49.27'	137.93'
(H)= 104°17'	91.00'	78.95'	50.00'
(I)= 91°11'52"	79.59'	71.45'	50.00'

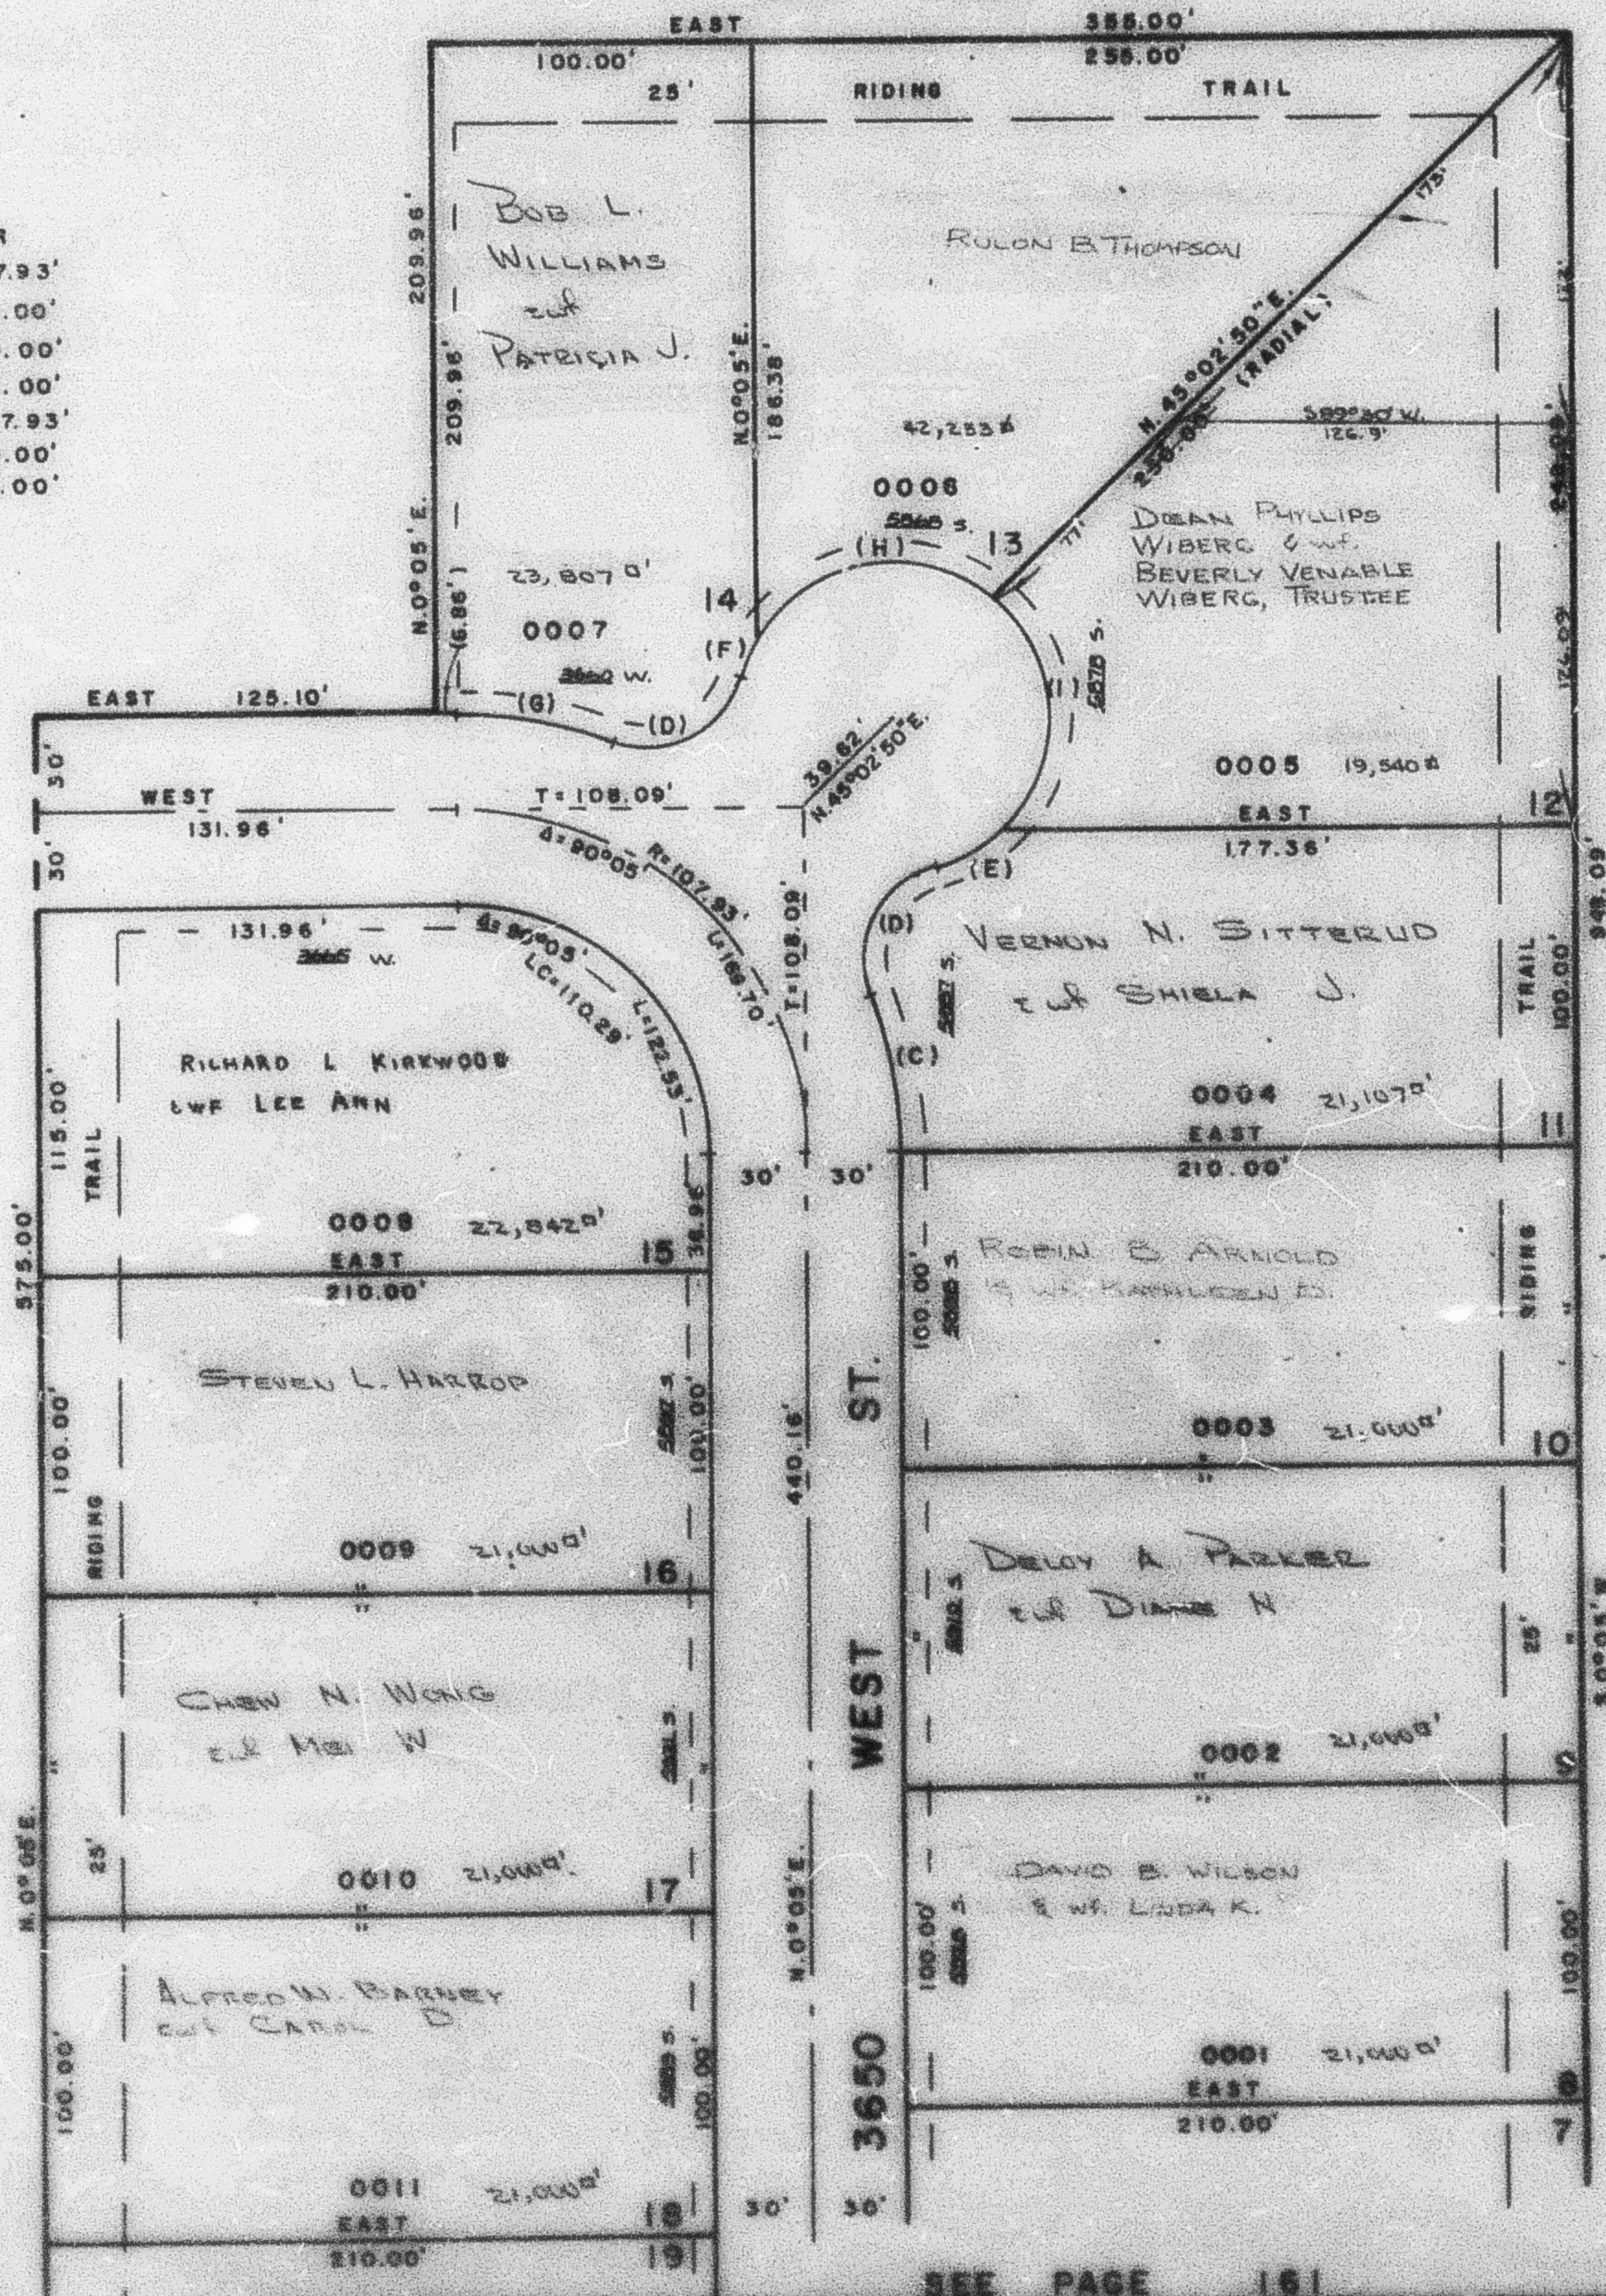

SEE PAGE 183

7' UTILITY & DRAINAGE
 EASEMENTS EACH SIDE
 OF PROPERTY LINE AS
 INDICATED BY DASHED
 LINES

FOR COMPLETE ENG. DATA
 SEE ORIG. DED. PLAT IN
 BOOK 18, PAGE 54

SEE PAGE 84

SEE PAGE 161

W.F. 9-74