

HOLLEY ACRES SUBDIVISION NO. 1

LOTS 8-18

IN ROY CITY

AMENDED PLAT


SCALE 1"=50'

TAXING UNIT: 41

PREFIX: 09 - 162

SEE PAGE 84

CURVE	A	L	LC	R
(C)= 20°34'04"	49.51'	49.25'	137.93'	
(D)= 95°08'13"	49.81'	44.29'	30.00'	
(E)= 28°24'26"	24.79'	24.54'	50.00'	
(F)= 15°19'20"	13.37'	13.33'	50.00'	
(G)= 20°34'43"	49.54'	49.27'	137.93'	
(H)= 104°17'	91.00'	78.95'	50.00'	
(I)= 91°11'52"	79.59'	71.45'	50.00'	

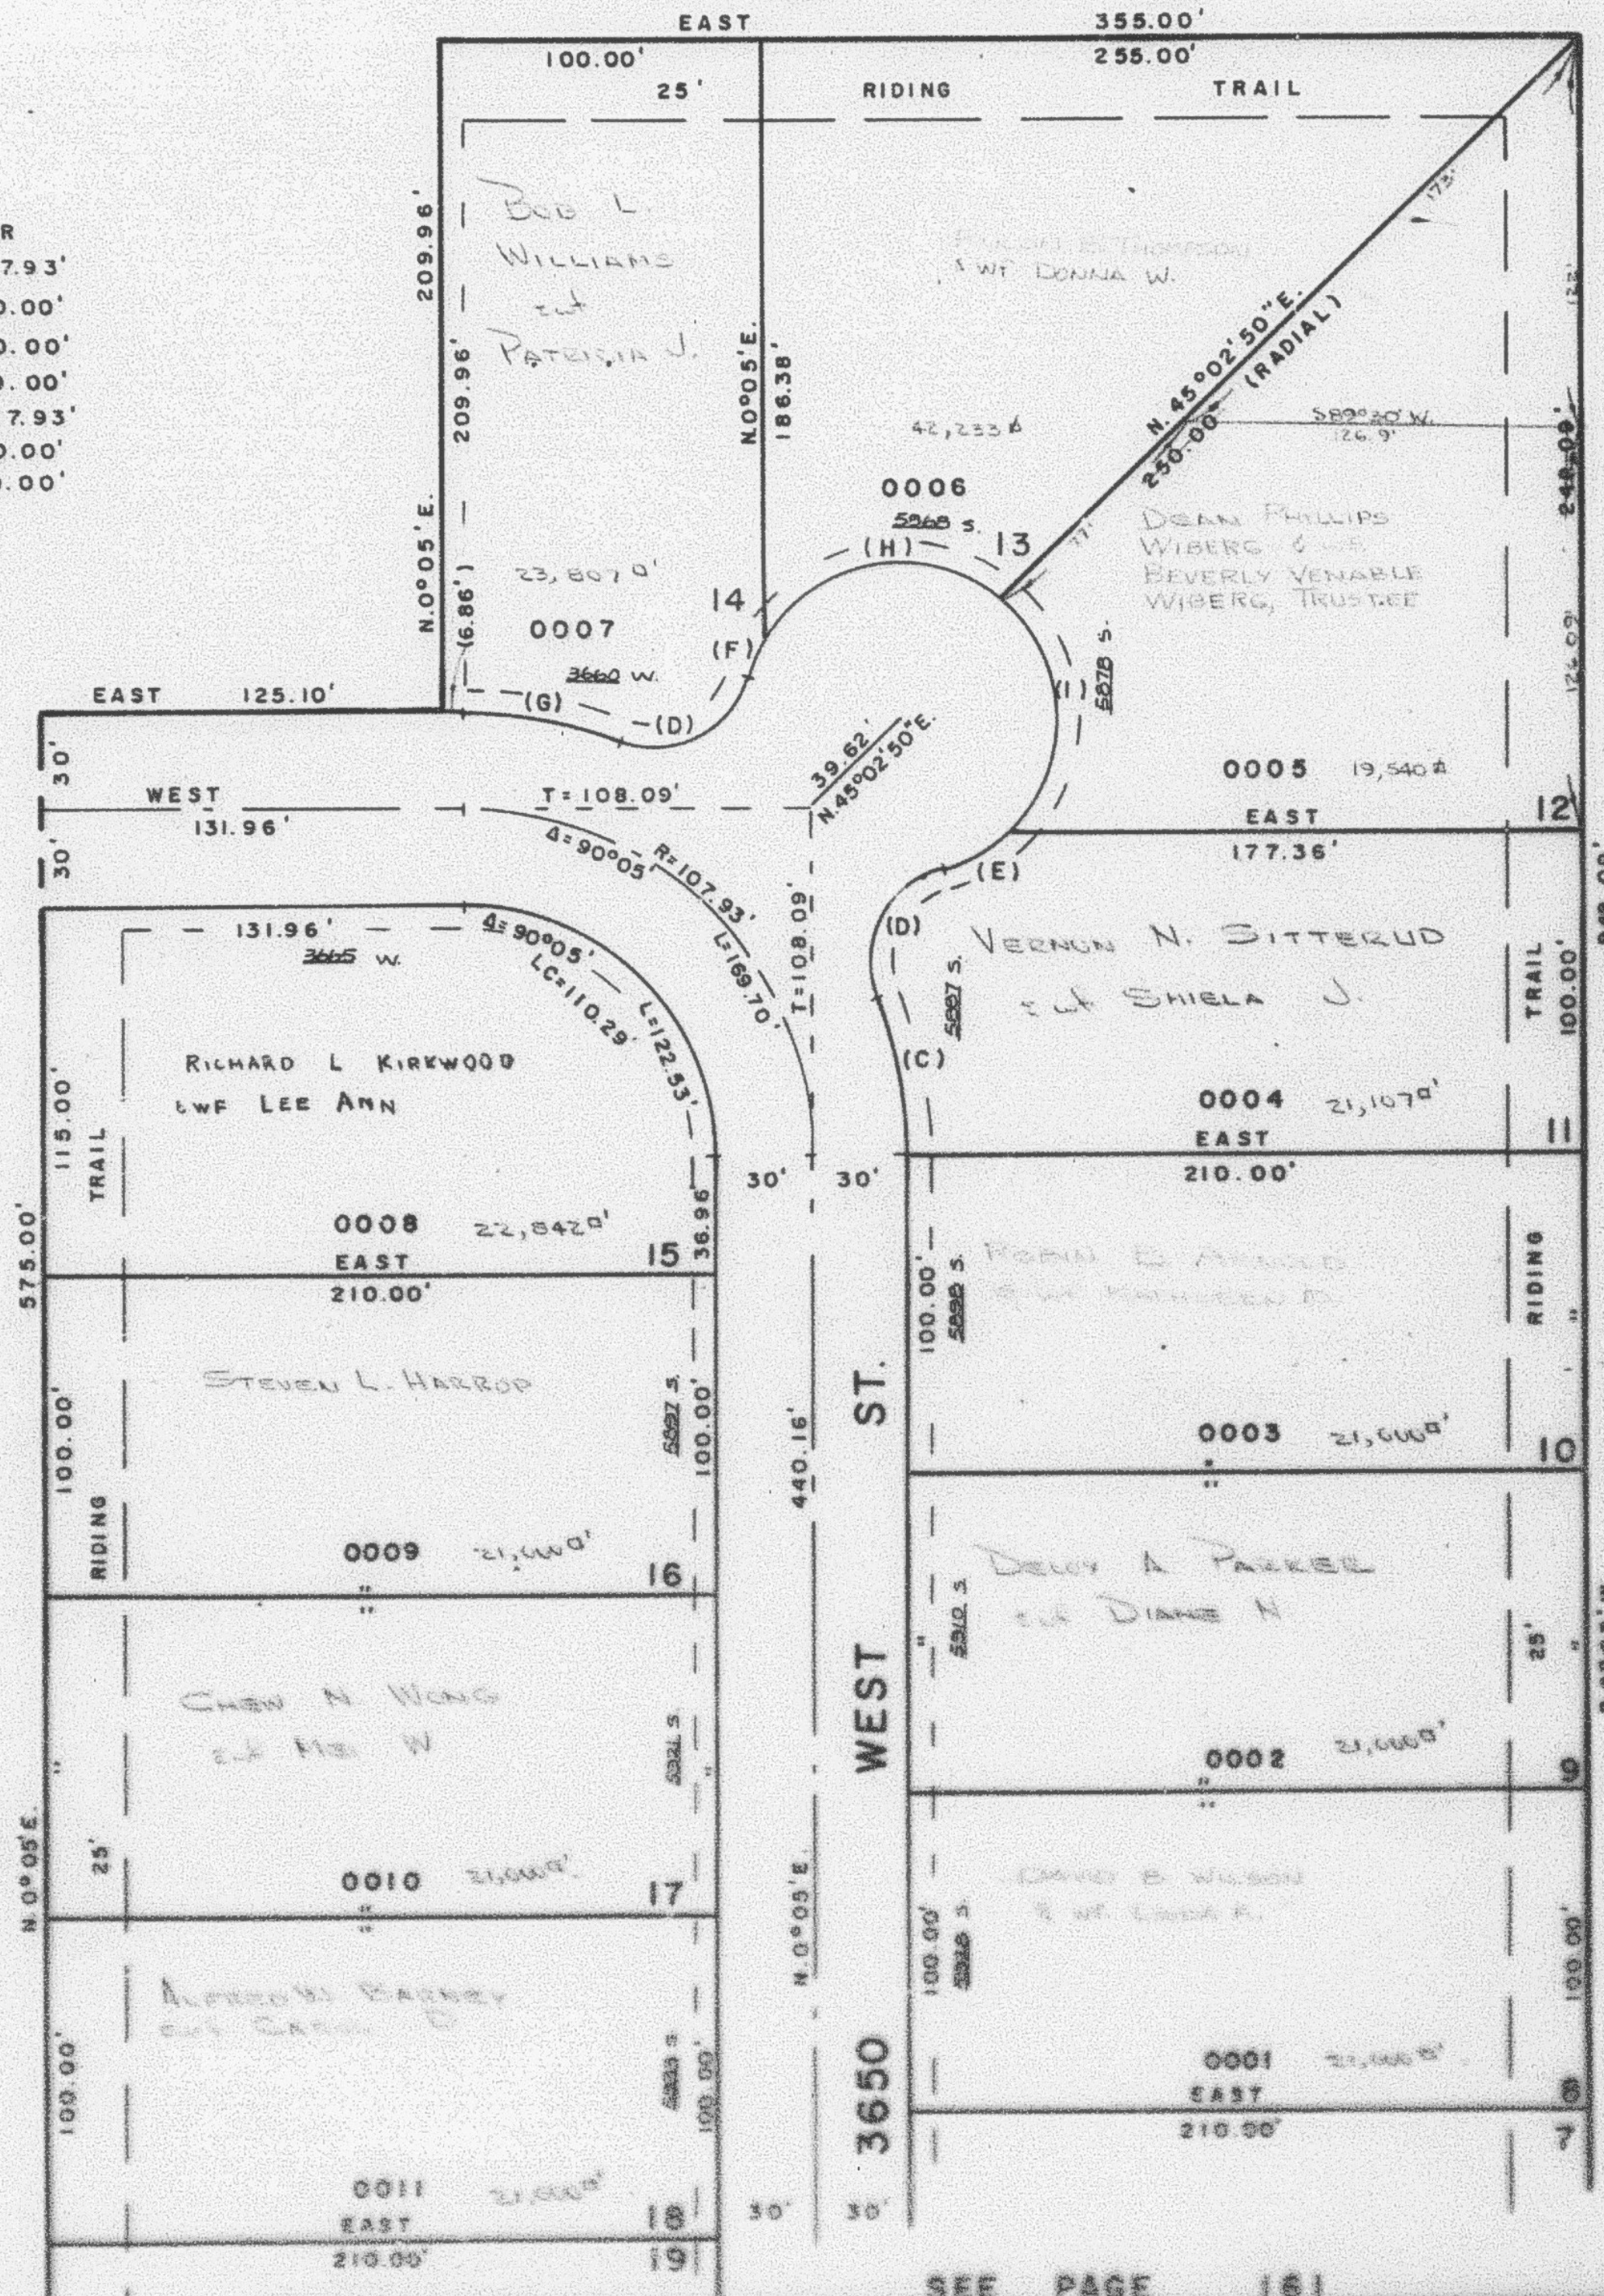

SEE PAGE 183

SEE PAGE 84

7' UTILITY & DRAINAGE
EASEMENTS EACH SIDE
OF PROPERTY LINE AS
INDICATED BY DASHED
LINES

FOR COMPLETE ENG. DATA
SEE ORIG. DED. PLAT IN
BOOK 18, PAGE 54

SEE PAGE 161

WF 2-76