

PART OF N.E. 1/4 OF SEC. 21, T.5N, R.2W, S.L.B.M.
HOLLEY ACRES SUBDIVISION NO. 1
 LOTS 8-18
 IN ROY CITY

162

TAXING UNIT 41

AMENDED PLAT
 SCALE 1"=50'

PREFIX 08-162


SEE PAGE 84

CURVE	DATA		
A	L	LC	R
(G)= 20°34'04"	49.51'	49.25'	137.93'
(D)= 95°08'13"	49.81'	44.29'	30.00'
(E)= 28°24'28"	24.79'	24.54'	50.00'
(F)= 15°19'20"	13.37'	13.35'	50.00'
(G)= 20°34'43"	49.54'	49.27'	137.93'
(H)= 104°17'	61.00'	78.95'	50.00'
(I)= 91°11'52"	79.53'	71.45'	50.00'

SEE PAGE 183

7' UTILITY & DRAINAGE
 EASEMENTS EACH SIDE
 OF PROPERTY LINE AS
 INDICATED BY DASHED
 LINES

FOR COMPLETE ENG. DATA
 SEE ORIG. DED. PLAT IN
 BOOK 18, PAGE 54

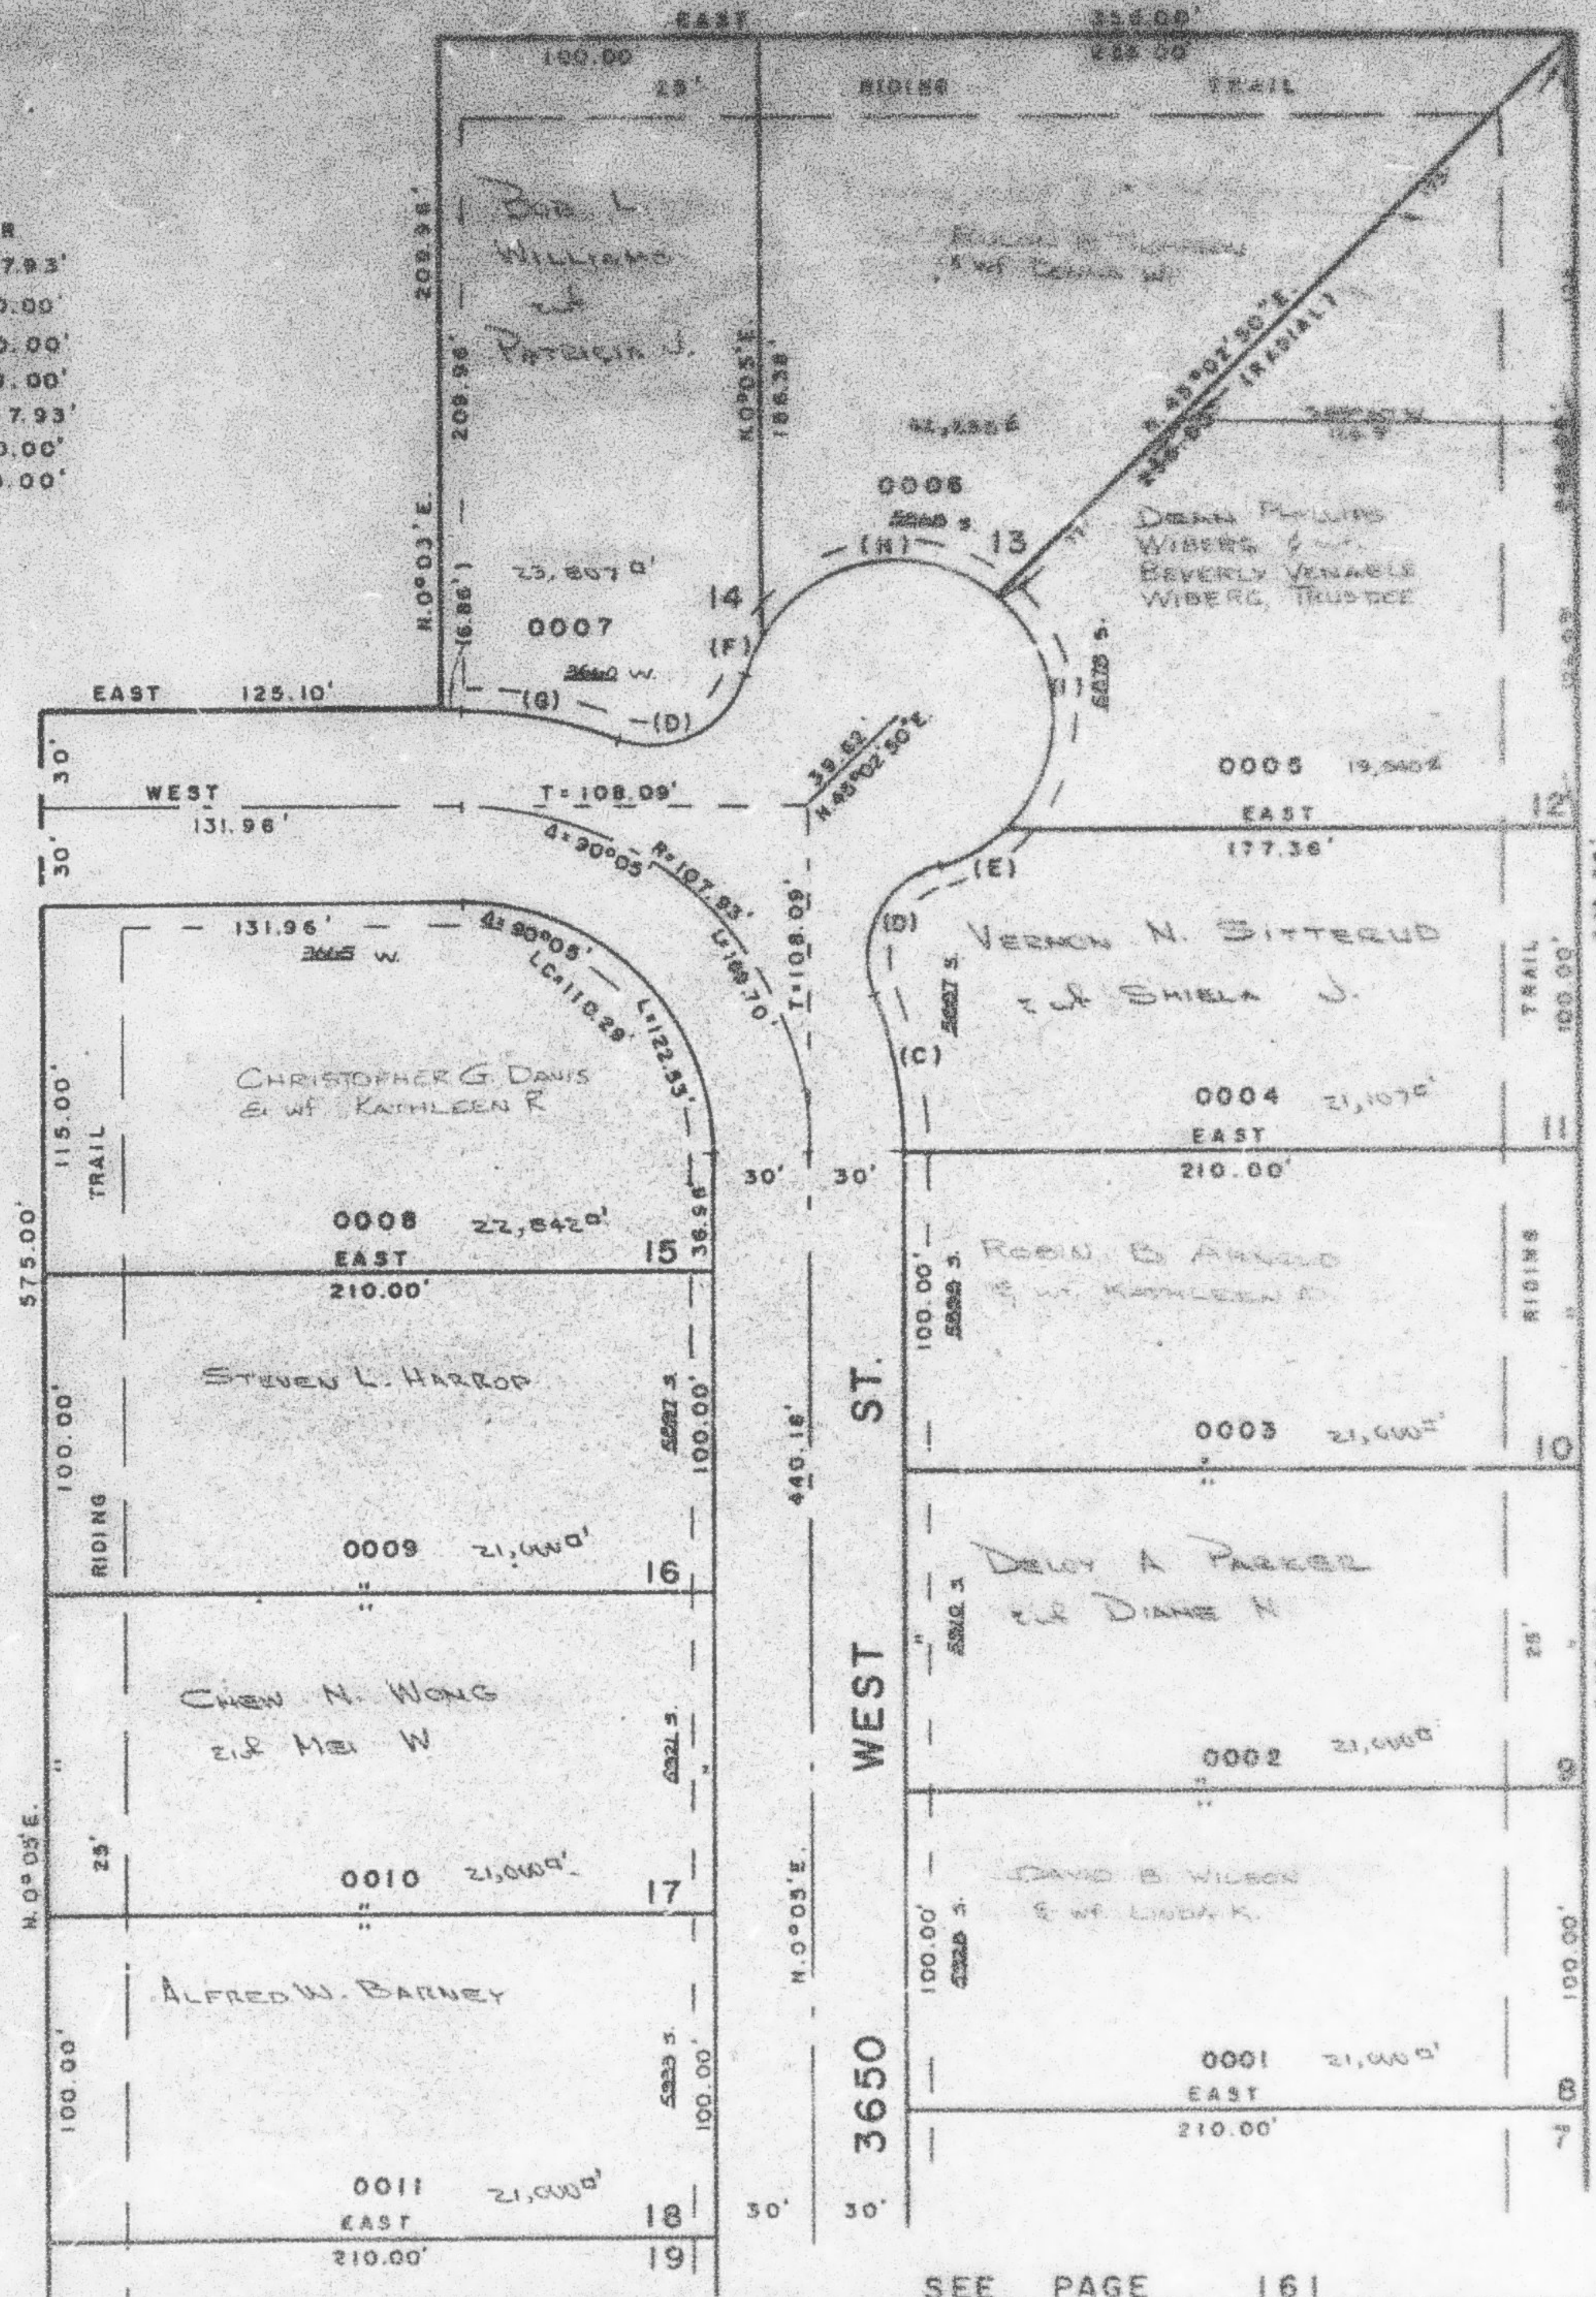

SEE PAGE 84

SEE PAGE 161

WFJ 9-74